


DR	SE
JOE	
T	R
D	
Ö	Ö
B	
Rev No	
B	C
D	E
F	
Drawn E	T
Scale:	1:200

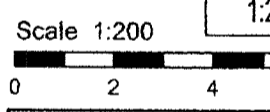

DISCLAIMER:
Survey shows visible show locations of un for internal or mains the location of all int should be confirmed design work.

DISCLAIMER:
Cottage & Engineerir responsibility for any the parcel or portion on this survey includ levels and features t date on this survey. from information sup

DISCLAIMER:
Survey does not incl boundaries. All featu based on orientation only which may not l Any designs based o existing features shc location verified in r

DISCLAIMER:
Lot boundaries draw based on landgate pl include title search a easements or other i Title should be check and for any easemen may affect building c

NOTE:
UNDERGROUND POWER NOT LOCATED ADJACENT TO LOT AT TIME OF SURVEY. VERIFY AVAILABILITY WITH WESTERN POWER.

SET-BACK AVERAGING	
BEHIND 6m LINE	
31.43	
38.07	
Total = 69.50m ²	
IN FRONT OF 6m LINE	
11.02	
Total = 11.02m ²	
69.50m ² - 11.02m ² = 58.47m ²	


SITE COVERAGE	
ZONED	R20
% ALLOWED	50%
SITE AREA	1,137.15m ²
SITE COV. AREA	294.00m ²
SITE COV. = 25.9%	


ELEVATION PLAN

SCALE 1:100

15 ROOM HOUSE

YANGON

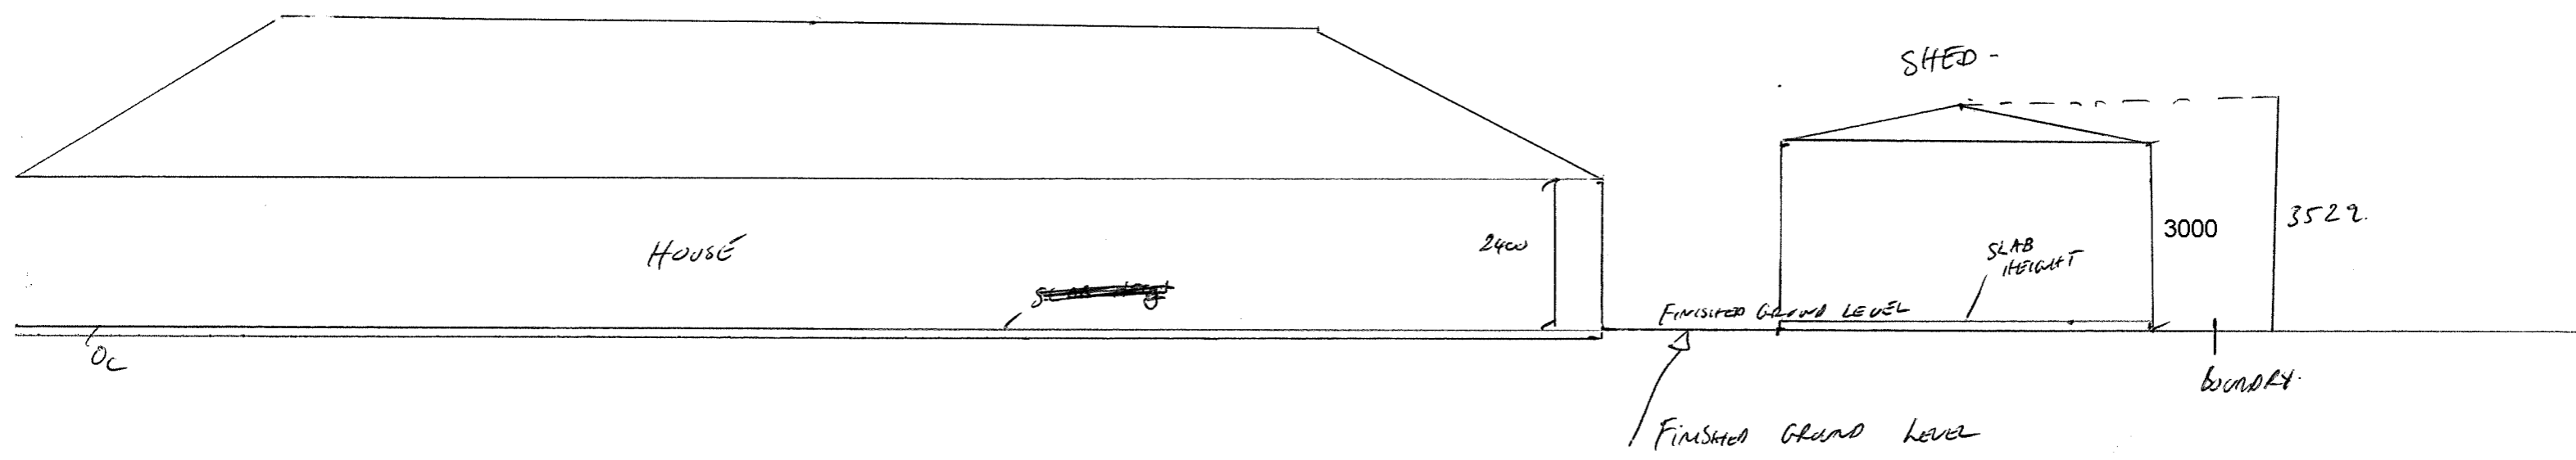

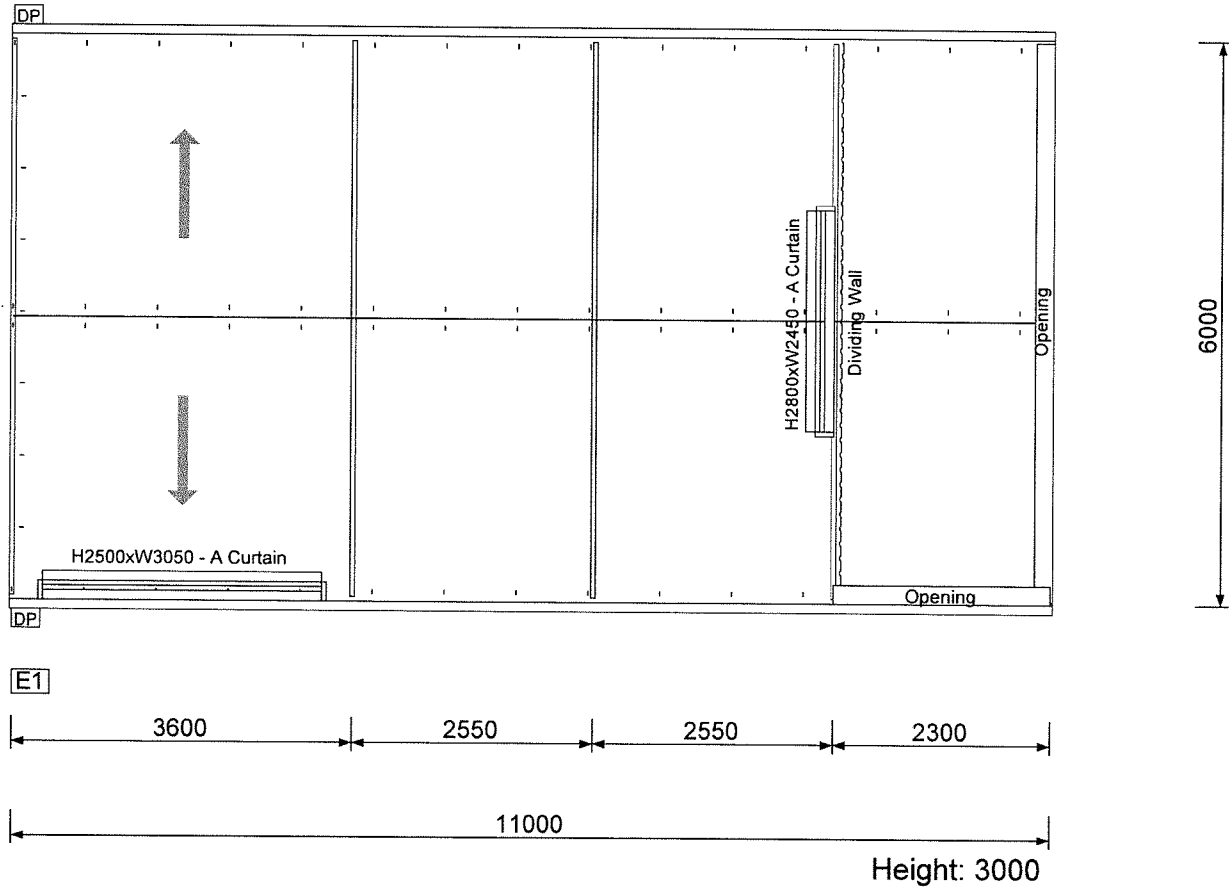

- OPTION ITEMS LIST:**
- 2 x Roller Doors
 - 1 x H2800xW2450 - A Curtain
 - 1 x H2500xW3050 - A Curtain
 - 1 x Dividing Wall in Shed
 - 1 x Open Bay
 - 1 x Open End
 - (E1) 1 x Eng - Certificate (WA) - Enduro


Company: Action Sheds Australia PTY LTD
 Address: 55 Erceg Road
 Phone: 6559 1970
 Email: karli@actionsheds.com.au



CLIENT NAME: **Kieran Higo**
 SITE ADDRESS: 15 Redruth Court
 Yanchee, WA, PC: 6035


CLIENT SIGNATURE:

TITLE: Plan View		
QUOTE No: ASHKR46036	SCALE: NTS	REV: A
DATE: 21/07/2021	PAGES: 1 of 2	

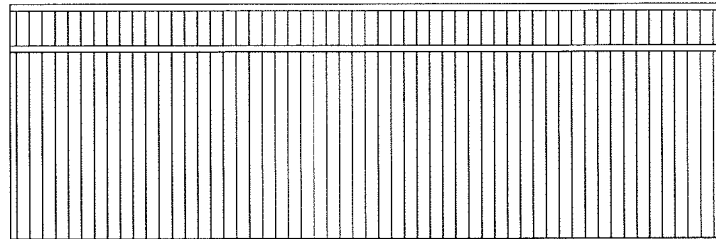

11000


Back

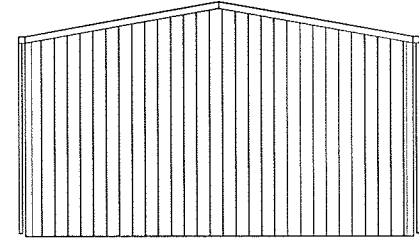

6000


3000
3529

Left

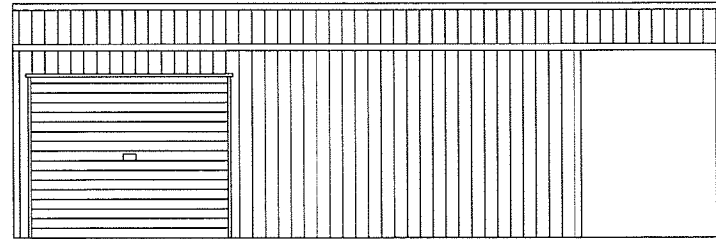

11000

Front

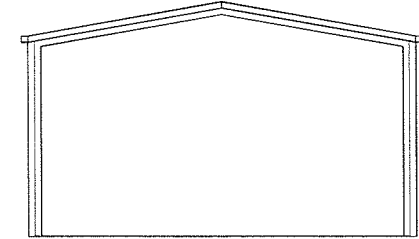

6000

3000
3529

Right

Company: Action Sheds Australia PTY LTD
 Address: 55 Erceg Road
 Phone: 6559 1970
 Email: karli@actionsheds.com.au



CLIENT NAME: **Kleran Higo**
 SITE ADDRESS: 15 Redruth Court
 Yanchep, WA, PC: 6035

CLIENT SIGNATURE:

TITLE: Elevations View		
QUOTE No: ASHKR46036	SCALE: NTS	REV. A
DATE: 21/07/2021	PAGES: 2 of 2	