

**Adjoining Neighbour Initials**


#

#


#

#


FRONT ELEVATION

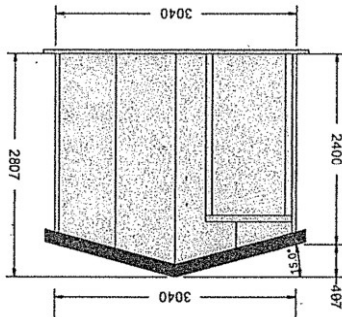



RIGHT ELEVATION

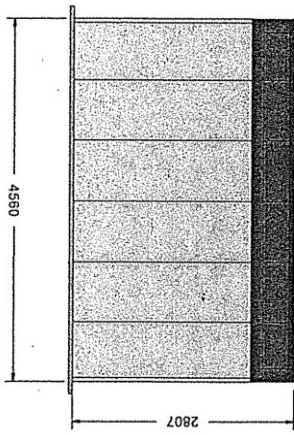

LEFT ELEVATION

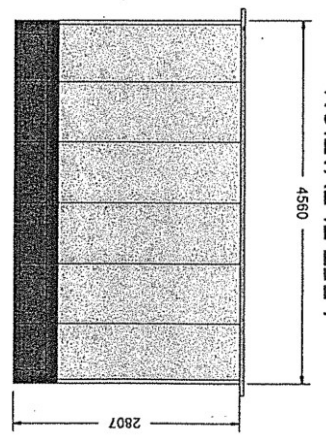

REAR ELEVATION

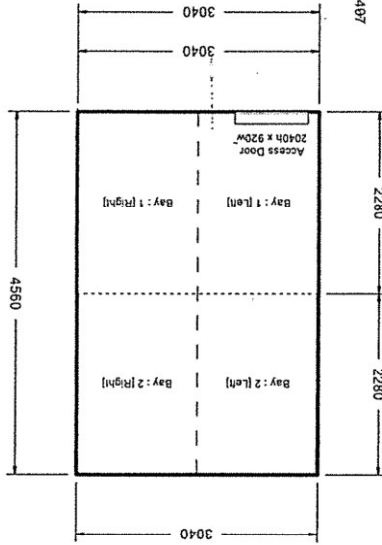
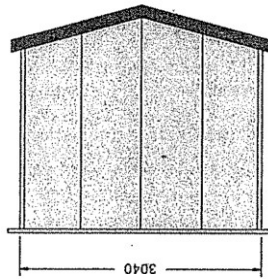


**Adjoining Neighbour Initials**

#	#
#	#

**Outdoor World Site  
Plan Details**

Scale	1:200
FFL	10:15
Eave Height	2400 mm
Ridge Height	2807 mm
Roof Colour	Manor Red
Wall Colour	Classic Cream

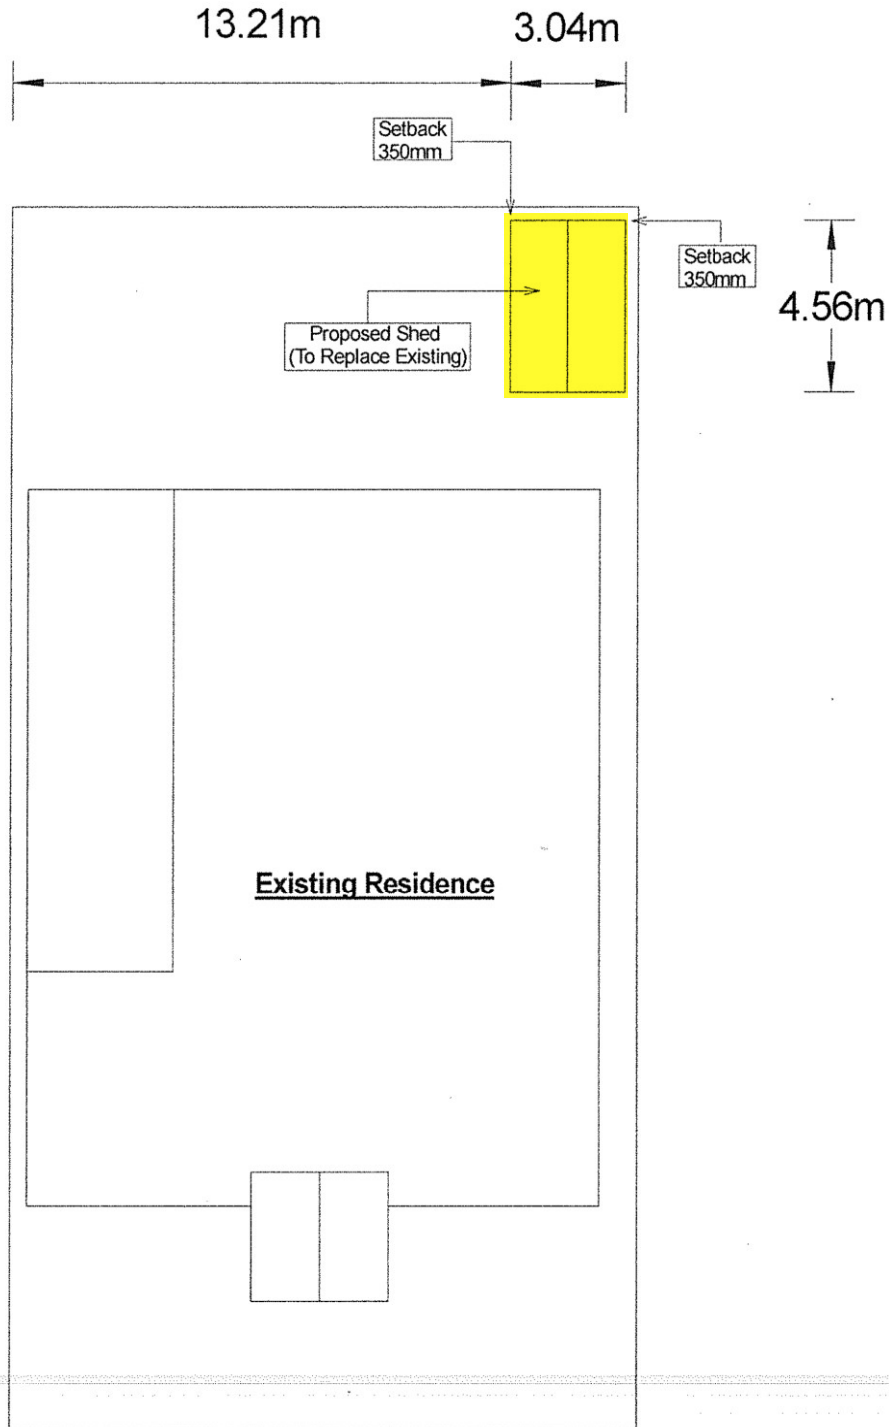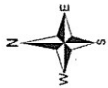

**48 Boscastle Way, Darch**