


**SITE PLAN**  
SCALE 1 : 200

©COPYRIGHT

	<b>CLIENT:</b> STRATCO WA PTY LTD	<b>PROJECT NAME:</b> SHED ADDITION	<b>JOB NO:</b> 2890
	<b>ADDRESS:</b> 18 BEELARA WAY WANNEROO		<b>SCALE:</b> AS NOTED
		<b>DWG TITLE:</b> SITE PLAN.	<b>DRAWN:</b> BM
			<b>REVISION:</b> C

NOTE! DO NOT SCALE THIS DRAWING. IT IS THE BUILDER'S EXPRESS RESPONSIBILITY TO CHECK ALL SITE DIMENSIONS PRIOR TO FABRICATION OR COMMENCEMENT OF ANY WORK. ANY FORM OF REPRODUCTION OF THIS DRAWING IN FULL OR IN PART WITHOUT WRITTEN PERMISSION OF THE ARCHITECT CONSTITUTES AN INFRINGEMENT OF COPYRIGHT.

NOTE! ALL CONSTRUCTION TO BE IN ACCORDANCE WITH ALL ENGINEERS DETAILS. ALL RELEVANT AUSTRALIAN STANDARDS & THE BUILDING CODE OF AUSTRALIA



MAA

**Site Plan**

Job Reference  
Sales Person  
Client Name

Ms Morgan Sampson  
Mr. Peter Munyard


Site Address

18 Beelara Way  
Wanneroo

Design Number  
Date

SQ242559  
20/07/2021

Customer Signature

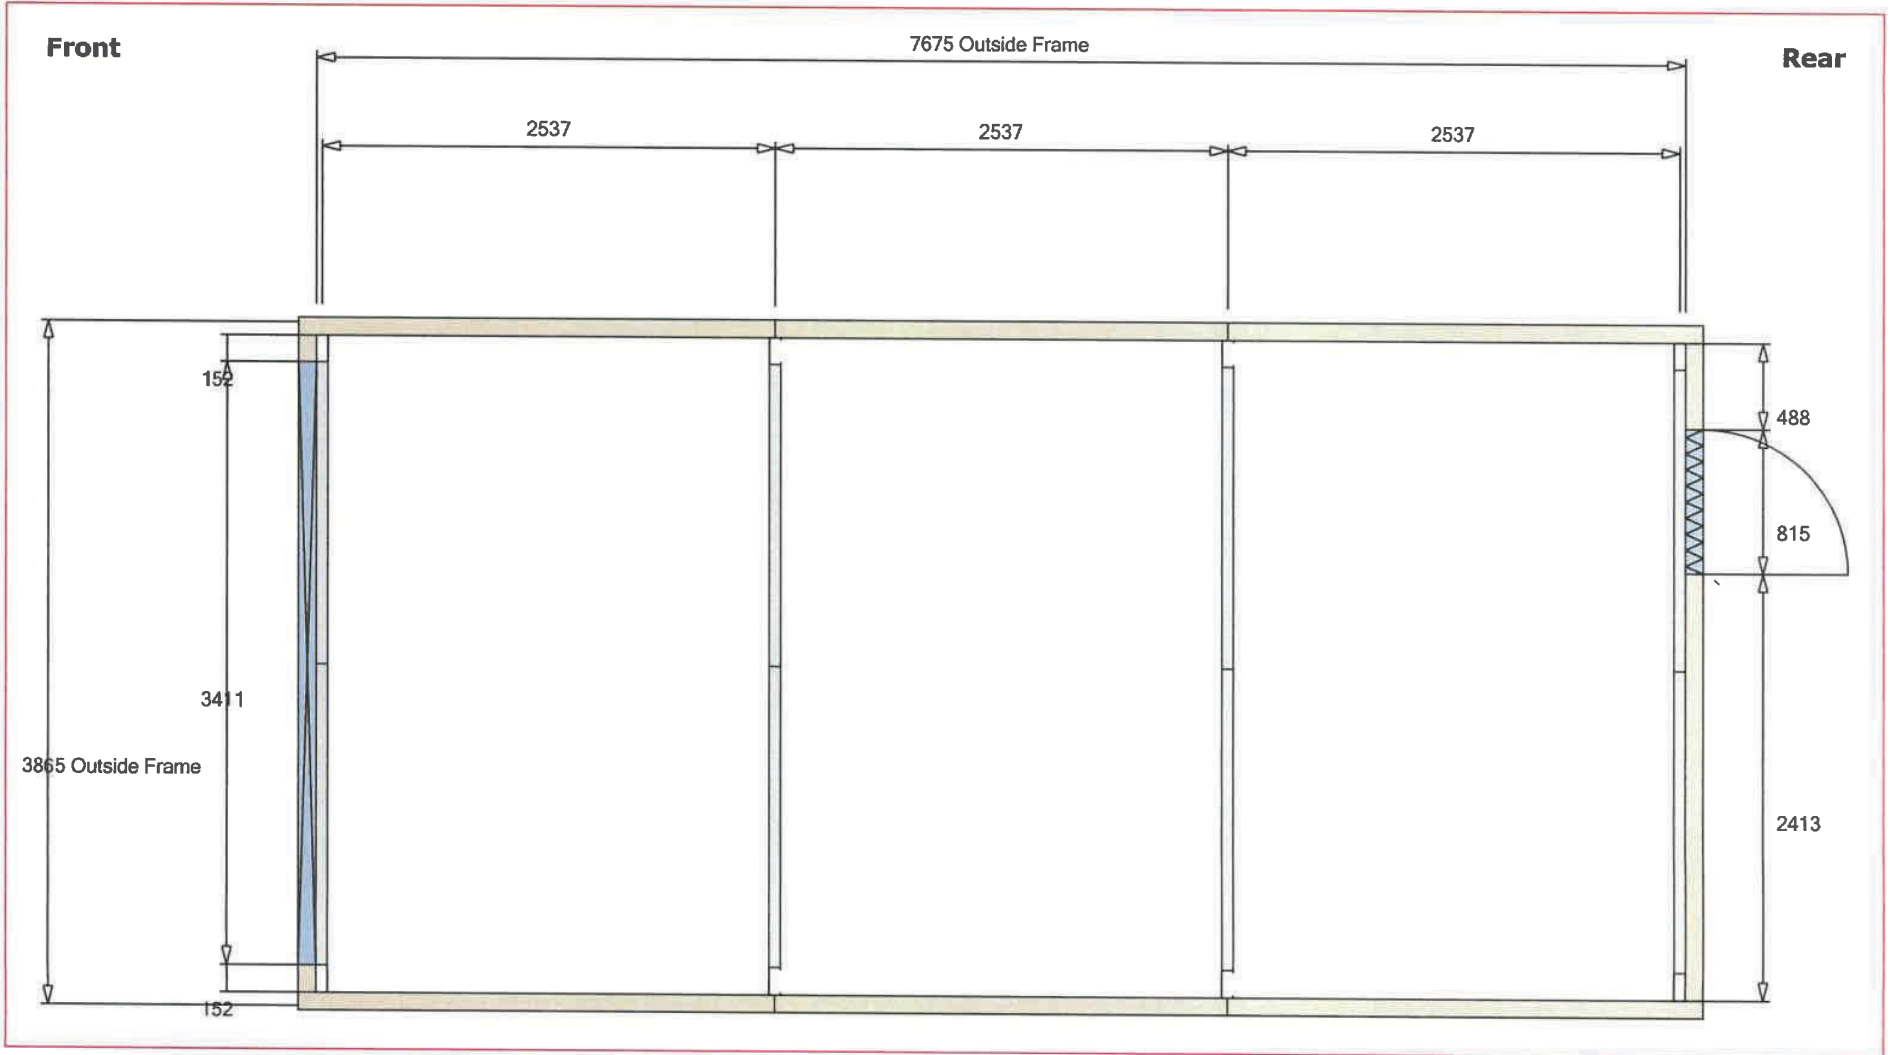



**Elevations**

Job Reference	Ms Morgan Sampson	Site Address	18 Beelara Way	Design Number	SQ242559	Customer Signature
Sales Person	Mr. Peter Munyard		Wanneroo	Date	20/07/2021	
Client Name						

*Handwritten mark*

