



SITE PLAN (1:200)

COLOUR SELECTION	
ROOF SHEETING	Poly Diffused Ice
GUTTER	Cream
DOWNPIPES	Cream
BOX GUTTER	N/A
BARGE FLASHING	Cream
RIDGE CAPPING	N/A
POSTS	Cream
ROOF FRAMING	Cream
SKYLIGHTS	N/A
INFILL	N/A
PLEASE CAREFULLY CHECK ALL COLOURS LISTED ABOVE TO ENSURE THEY ARE CORRECT	

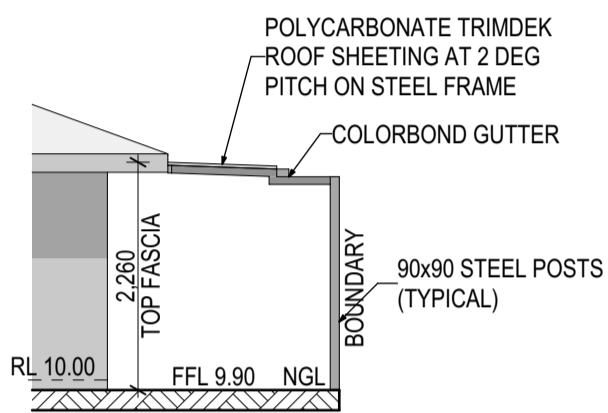


SOUTH-WEST ELEVATION (1:75)

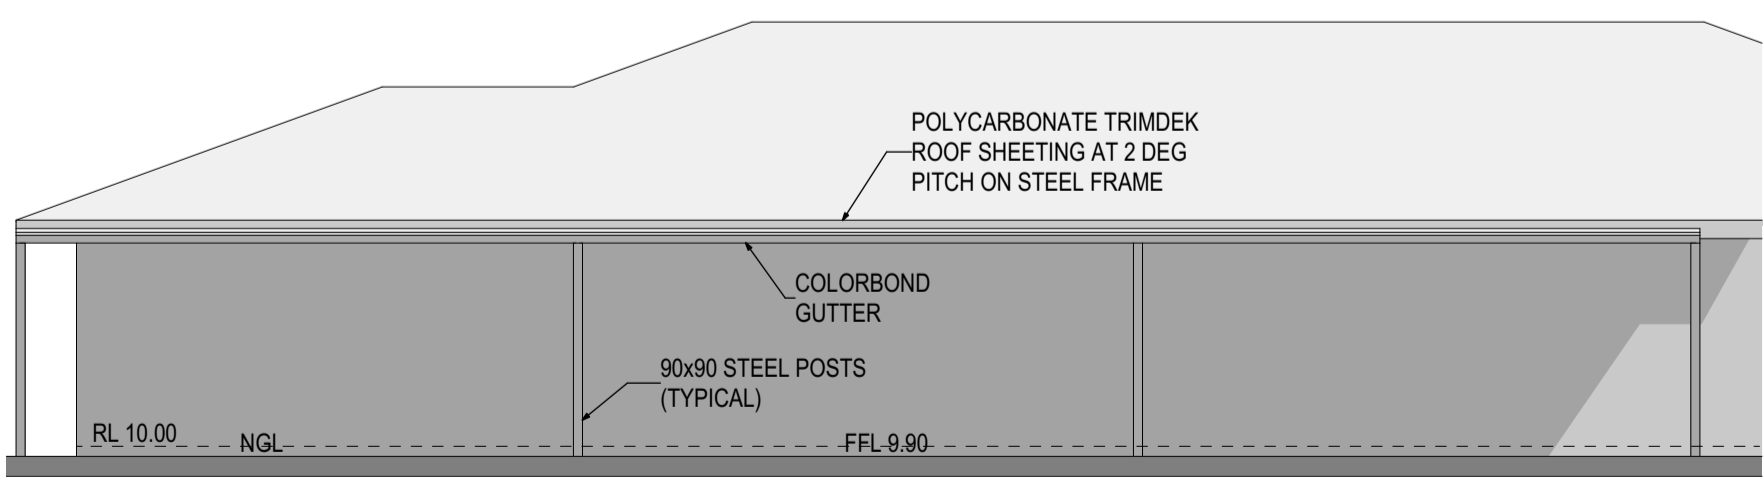


SOUTH-EAST ELEVATION (1:75)


<p>22 Baling St COCKBURN CENTRAL T: 08 9417 7355 E: drafting@factorydirectwa.com.au</p>	<table border="1"> <thead> <tr> <th>REV.</th> <th>DESCRIPTION</th> <th>DATE</th> </tr> </thead> <tbody> <tr> <td>A</td> <td>Issued for Building Lic. Not for Construction.</td> <td>02.09.21</td> </tr> </tbody> </table>	REV.	DESCRIPTION	DATE	A	Issued for Building Lic. Not for Construction.	02.09.21	<table border="1"> <thead> <tr> <th>TITLE</th> <td>SITE PLAN</td> </tr> </thead> <tbody> <tr> <th>CLIENT NAME</th> <td>M BARENDRECHT & P FITZGERALD</td> </tr> <tr> <th>SITE ADDRESS</th> <td>Lot 133, #12 Caroline Green, MARANGAROO</td> </tr> </tbody> </table>	TITLE	SITE PLAN	CLIENT NAME	M BARENDRECHT & P FITZGERALD	SITE ADDRESS	Lot 133, #12 Caroline Green, MARANGAROO	<table border="1"> <tbody> <tr> <td>JOB No</td> <td>25645</td> </tr> <tr> <td>SCALE</td> <td>1:200, 1:1, 1:75</td> </tr> <tr> <td>SHEET</td> <td>1 of 2</td> </tr> </tbody> </table>	JOB No	25645	SCALE	1:200, 1:1, 1:75	SHEET	1 of 2
	REV.	DESCRIPTION	DATE																		
	A	Issued for Building Lic. Not for Construction.	02.09.21																		
TITLE	SITE PLAN																				
CLIENT NAME	M BARENDRECHT & P FITZGERALD																				
SITE ADDRESS	Lot 133, #12 Caroline Green, MARANGAROO																				
JOB No	25645																				
SCALE	1:200, 1:1, 1:75																				
SHEET	1 of 2																				
<p>REVISION HISTORY</p>			<p>REV A</p>																		
© 2021 Copyright																					

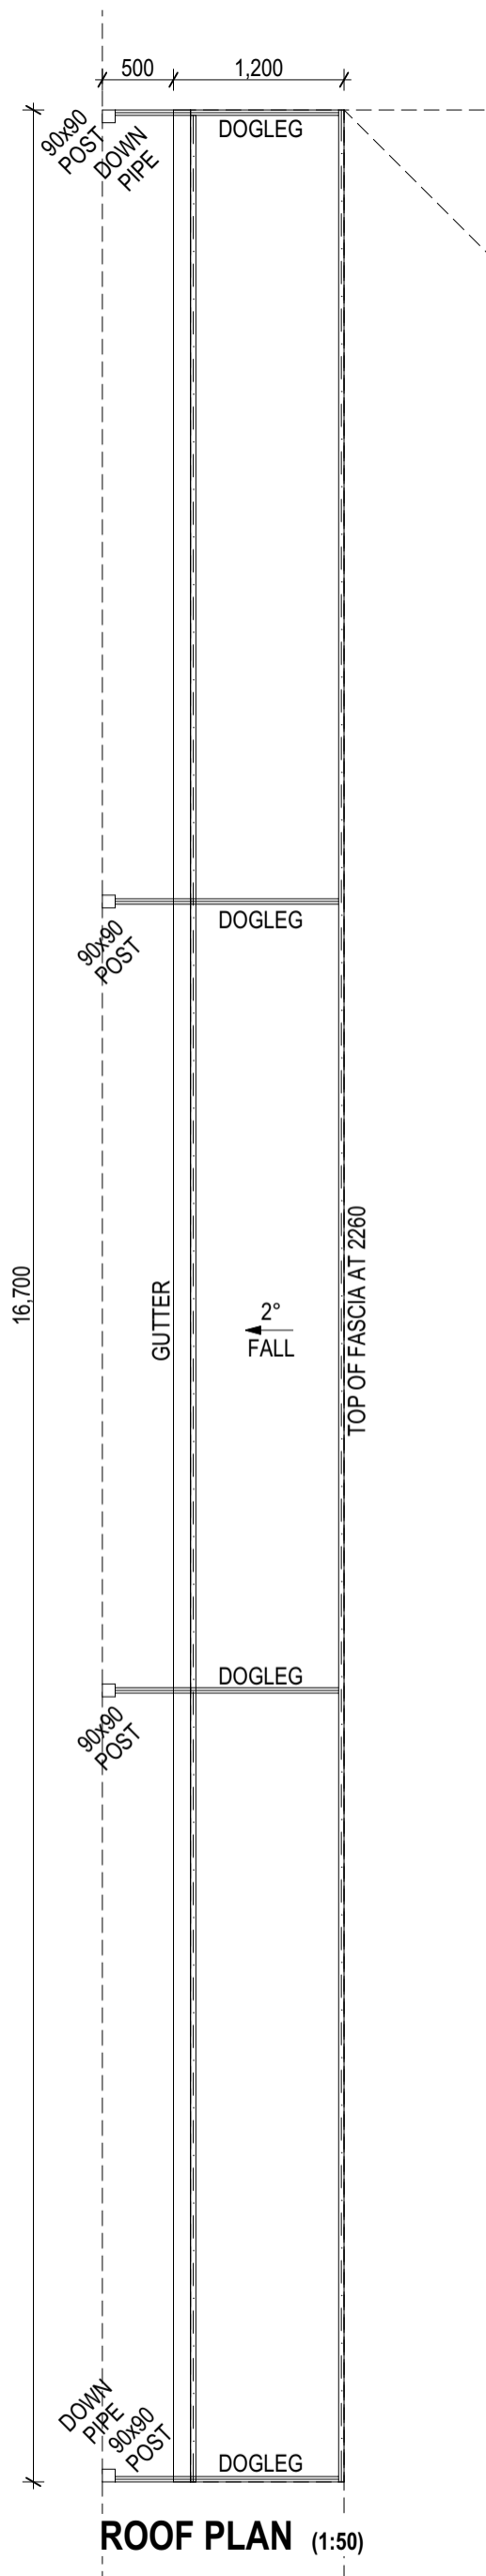

ROOF PLAN (1:50)

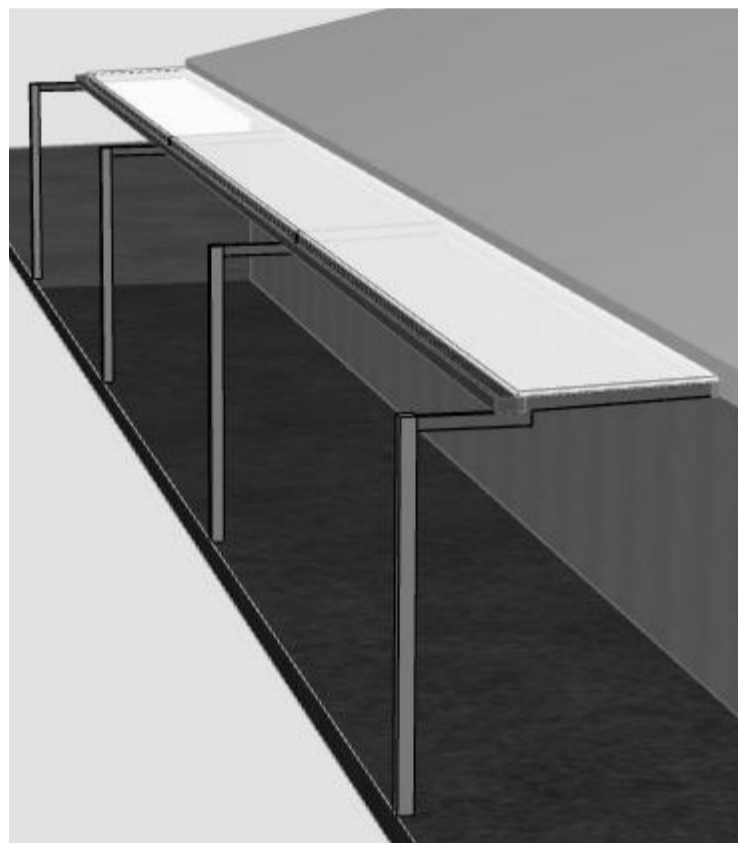

ISOMETRIC VIEW
(EXISTING WINDOWS/DOORS & FENCING NOT SHOWN)

 <p>22 Baling St COCKBURN CENTRAL T: 08 9417 7355 E: drafting@factorydirectwa.com.au</p>	REV.	DESCRIPTION	DATE	TITLE	ROOF PLAN	JOB No	25645
	A	Issued for Building Lic. Not for Construction.	02.09.21	CLIENT NAME	M BARENDRECHT & P FITZGERALD	SCALE	1:50, 1:133.33
				SITE ADDRESS	Lot 133, #12 Caroline Green, MARANGAROO	SHEET	2 of 2
						REV	A