


FLANDERS PLACE

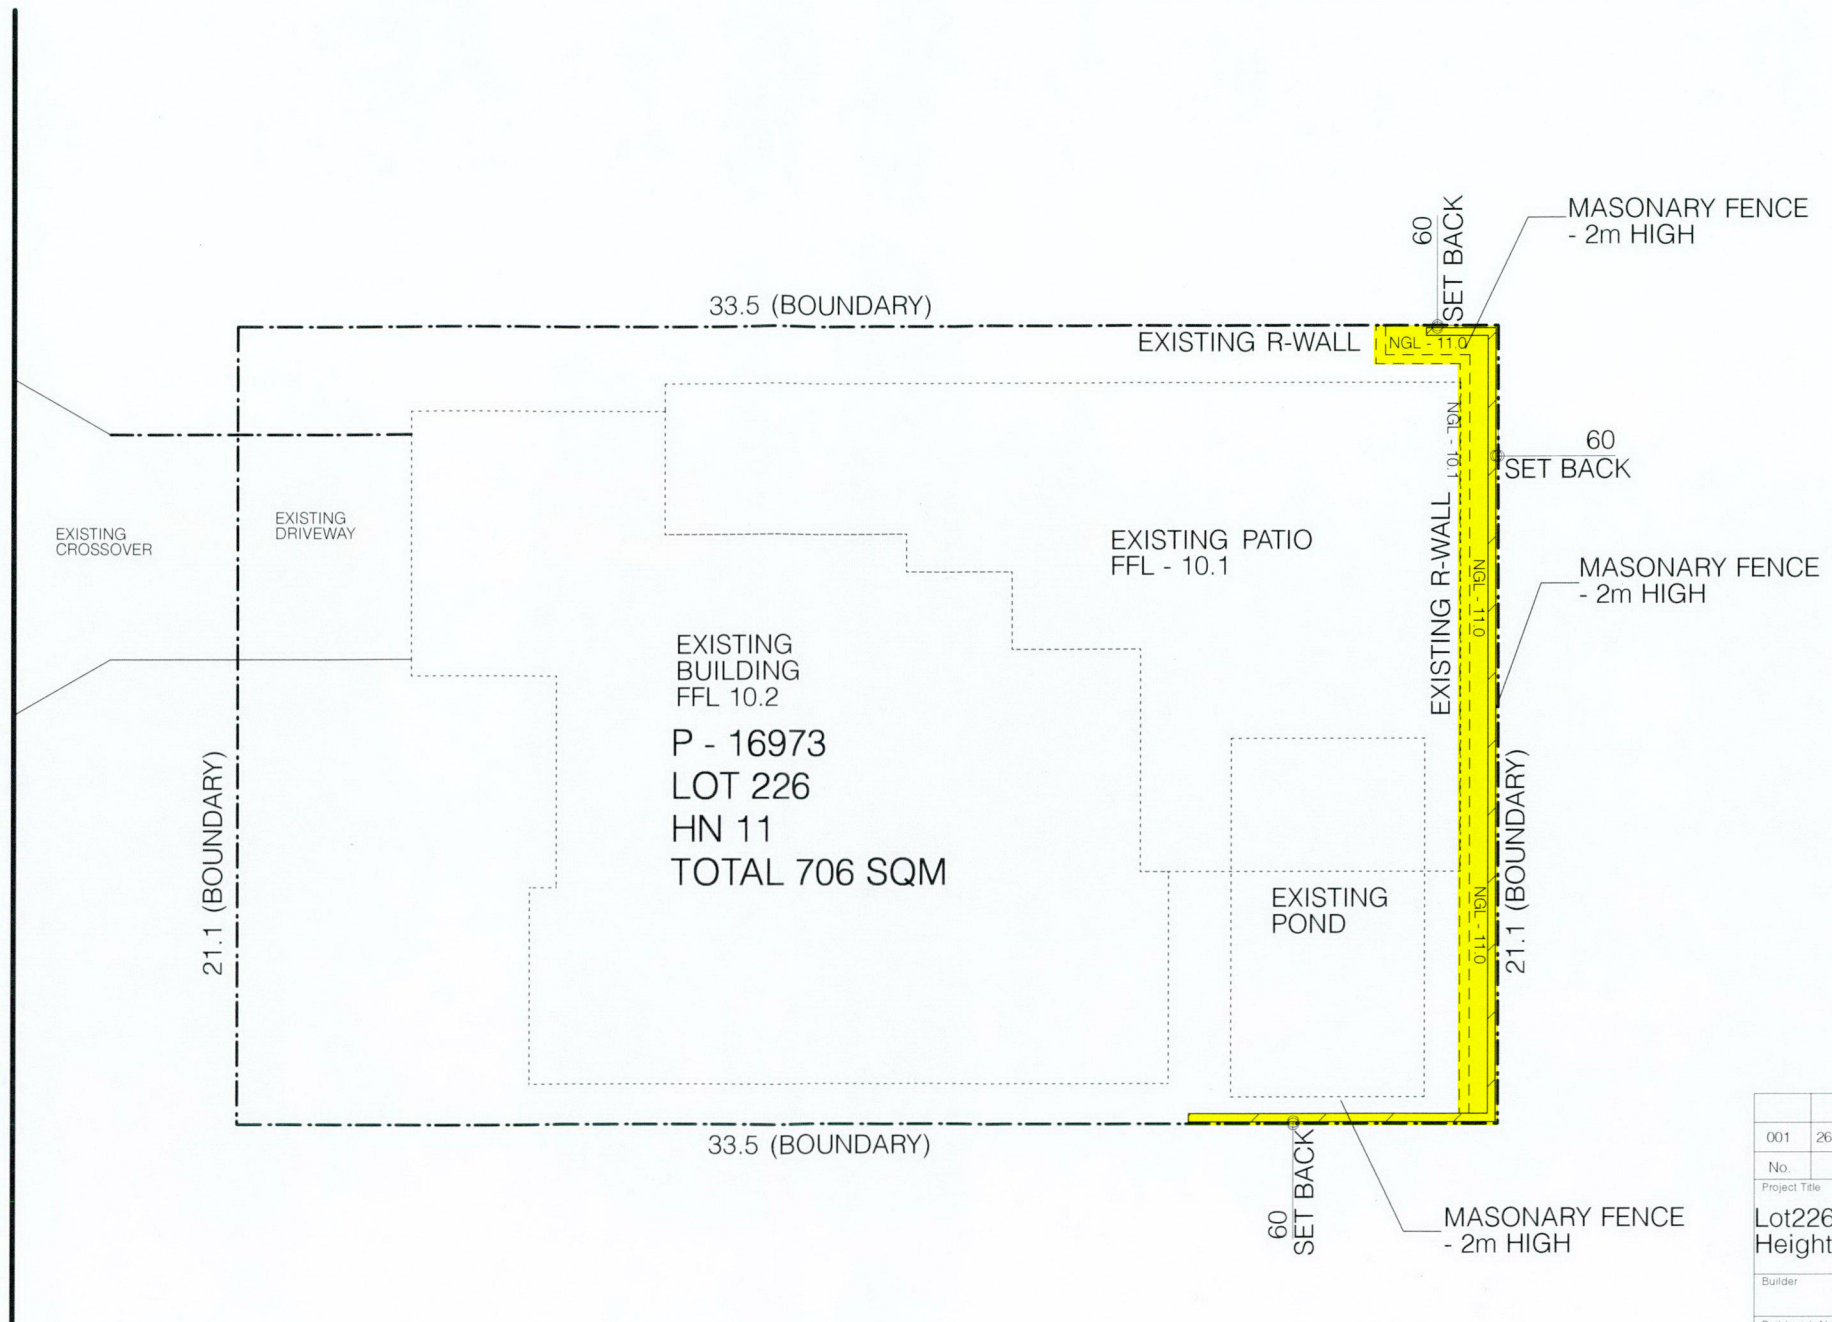


EXISTING BUILDING
FFL 10.2
P - 16973
LOT 226
HN 11
TOTAL 706 SQM

33.5 (BOUNDARY)
EXISTING R-WALL
60 SET BACK
MASONRY FENCE - 2m HIGH
60 SET BACK
MASONRY FENCE - 2m HIGH
EXISTING R-WALL
21.1 (BOUNDARY)
21.1 (BOUNDARY)
33.5 (BOUNDARY)
60 SET BACK
MASONRY FENCE - 2m HIGH

PLAN : SITE
1:200


LEGEND	
SITE	706 SQM
EXISTING RESIDENCE	230 SQM
EXISTING PATIO	170 SQM

001	26 - Mar - 21	ISSUED FOR CLIENT APPROVAL
No	Date	Notes/ Comments
Project Title		
Lot226 (HN 11) Flanders Place, Alexander Height		
Builder		
-		
Builder job No		
-		
Drawing Title		
Designed By	A.L.	Project ID WA395
Reviewed By	A.L.	Scale AS SHOWN
Checked By	A.L.	Drawing No A - 01
Date	26 March 2021	Sheet No A3-00-01
CAD File Name	WA395	

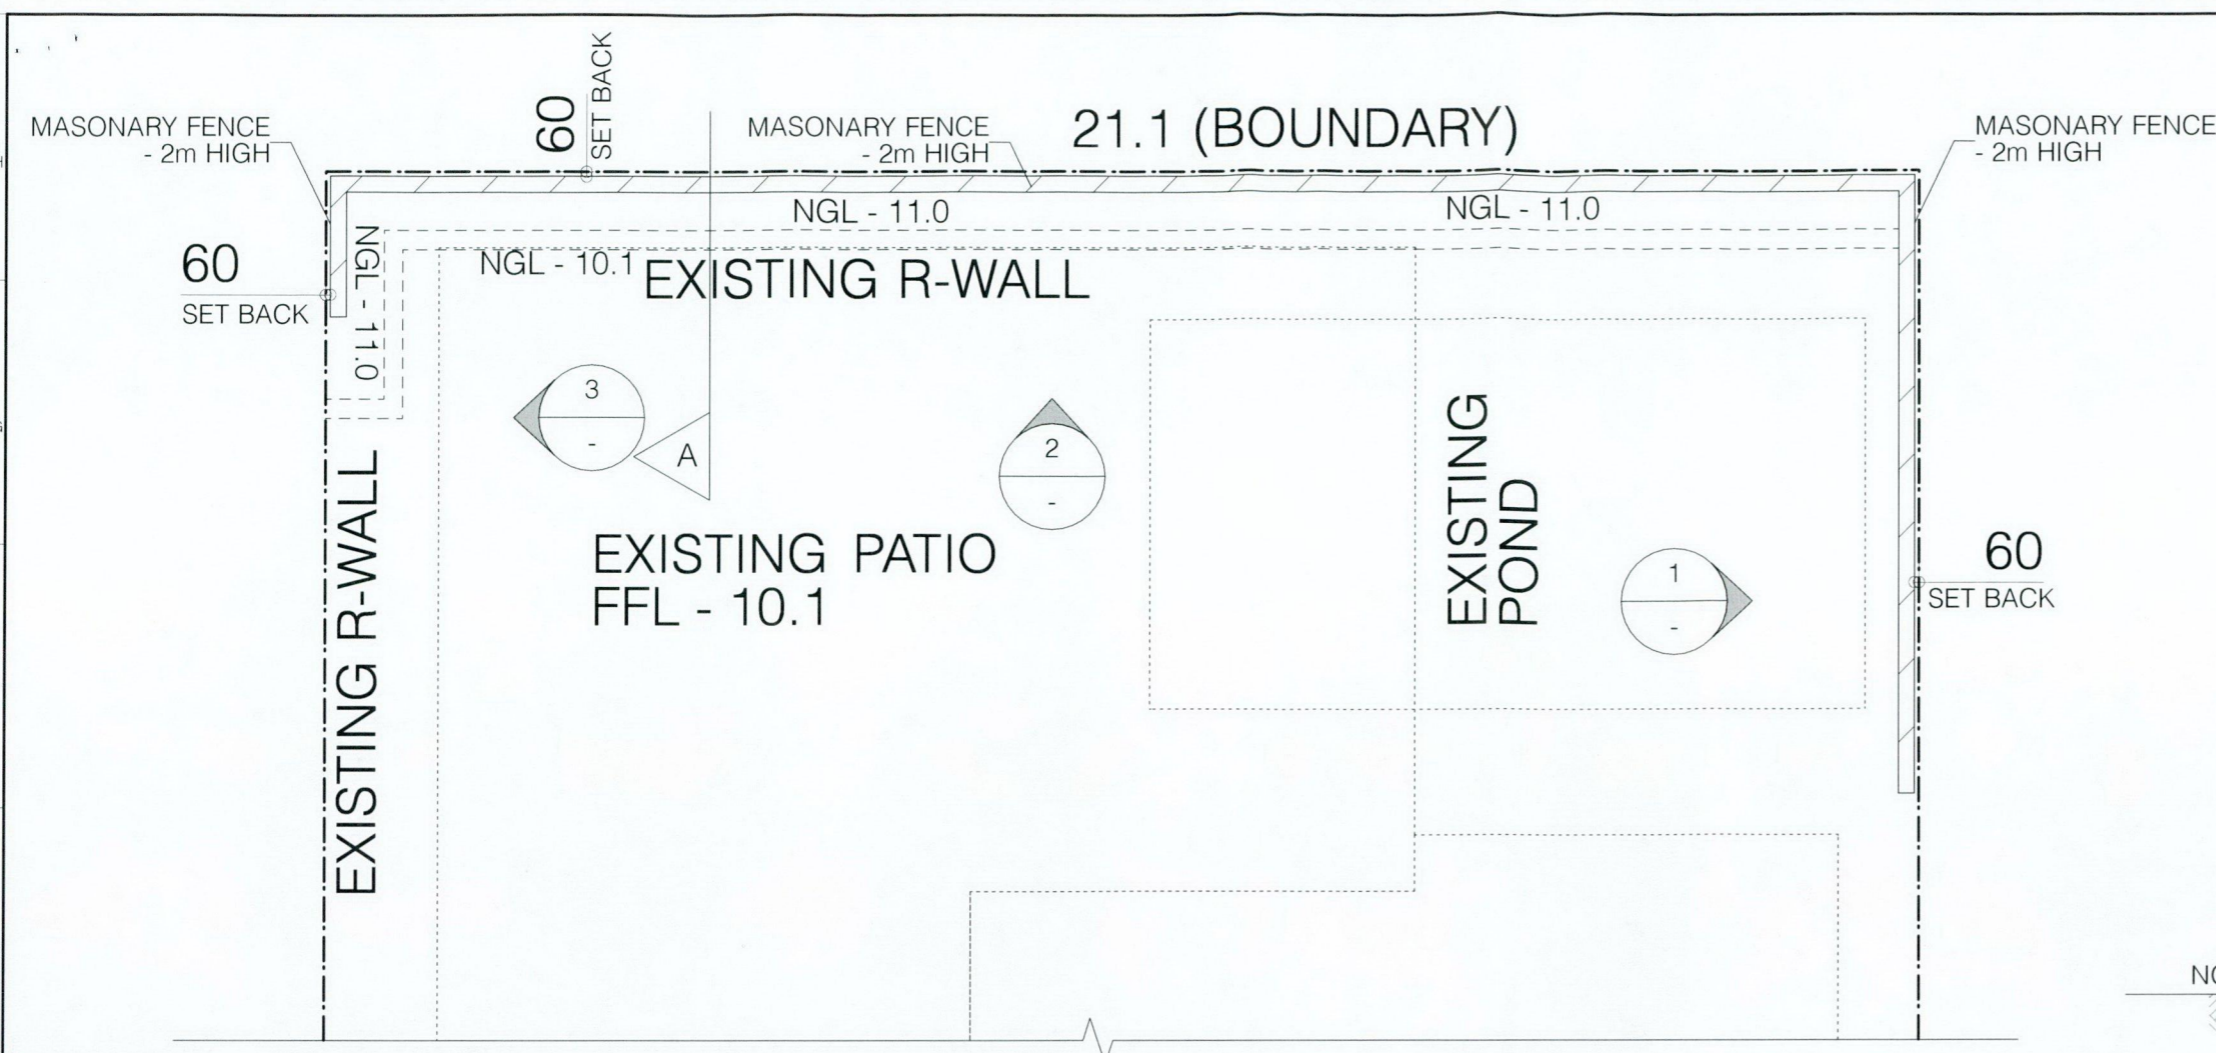


PLAN : FLOOR

1:100

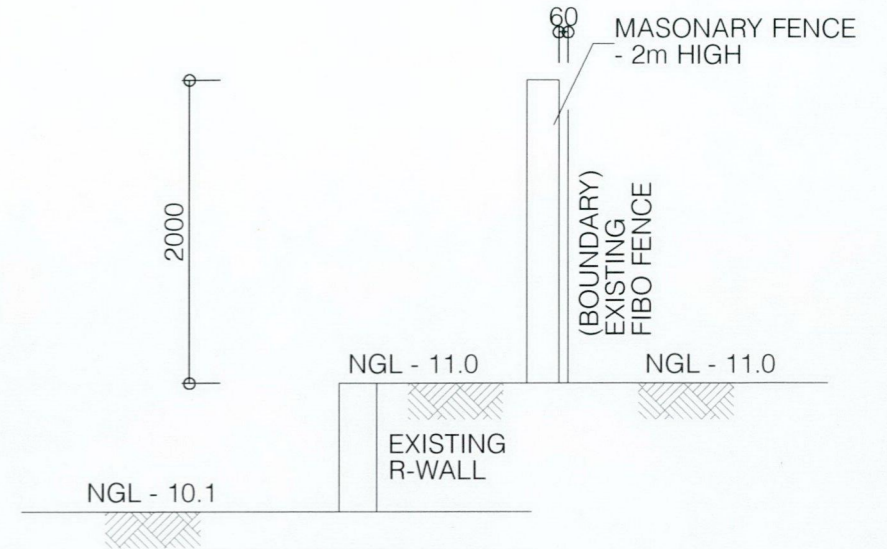


SECTION

1:50

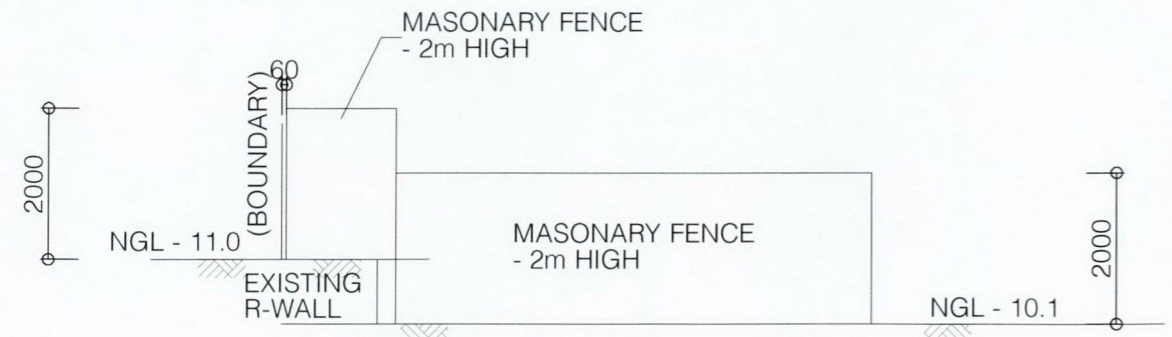


ELEVATION 1

1:100

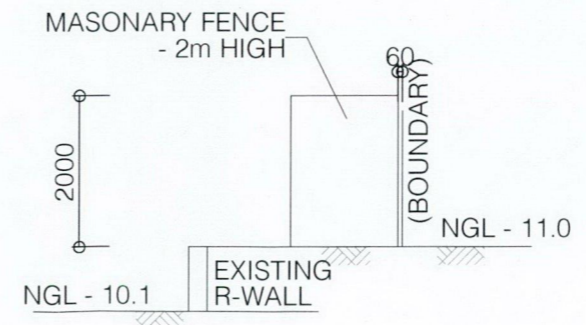

ELEVATION 3

1:100

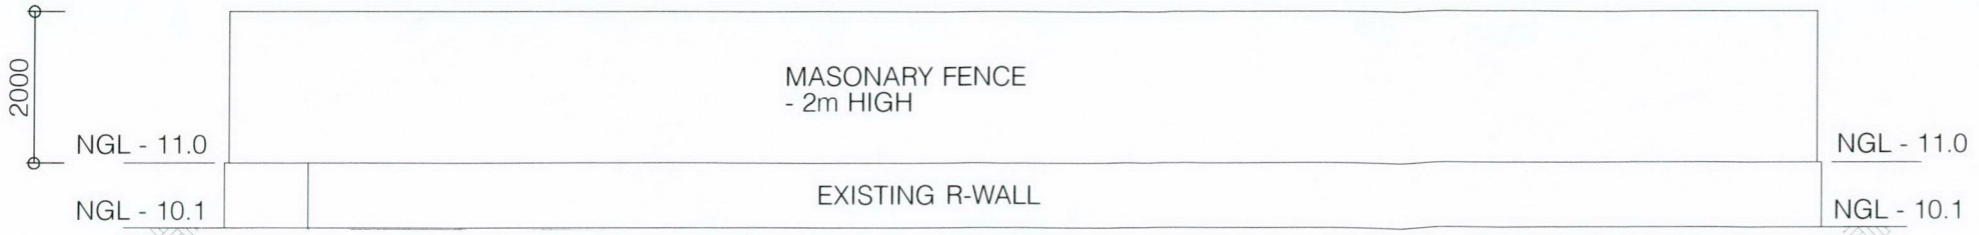

ELEVATION 2

1:100

PLAN : ELEVATION

1:100

001	26 - Mar - 21	ISSUED FOR CLIENT APPROVAL
No.	Date	Notes/ Comments
Project Title		
Lot226 (HN 11) Flanders Place, Alexander Height		
Builder		
-		
Builder job No		
-		
Drawing Title		
Designed By	A.L.	Project ID WA395
Reviewed By	A.L.	Scale AS SHOWN
Checked By	A.L.	Drawing No A - 02
Date	26 March 2021	Sheet No A3-00-02
CAD File Name	WA395	