



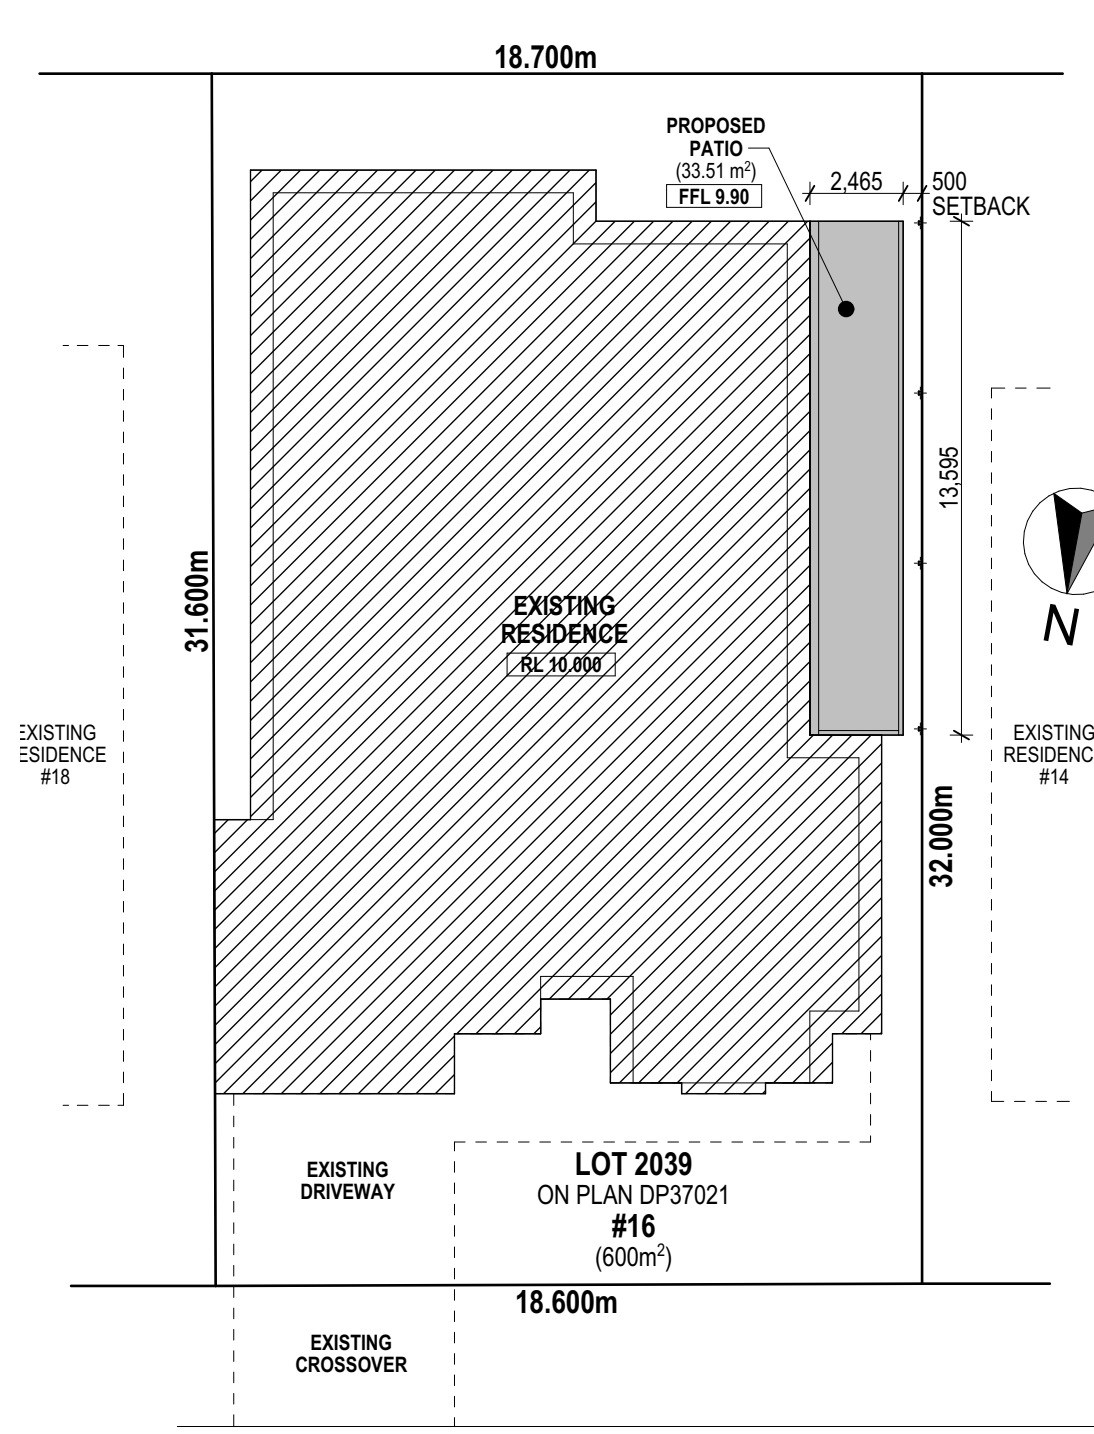


TERRIGAL PASS


SITE PLAN (1:200)

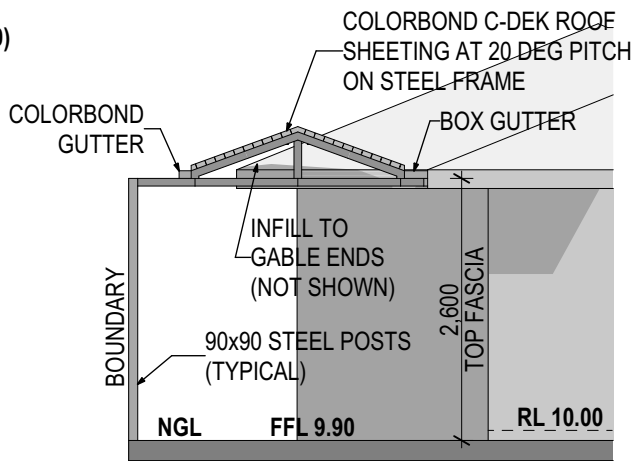

SOUTH ELEVATION (1:75)

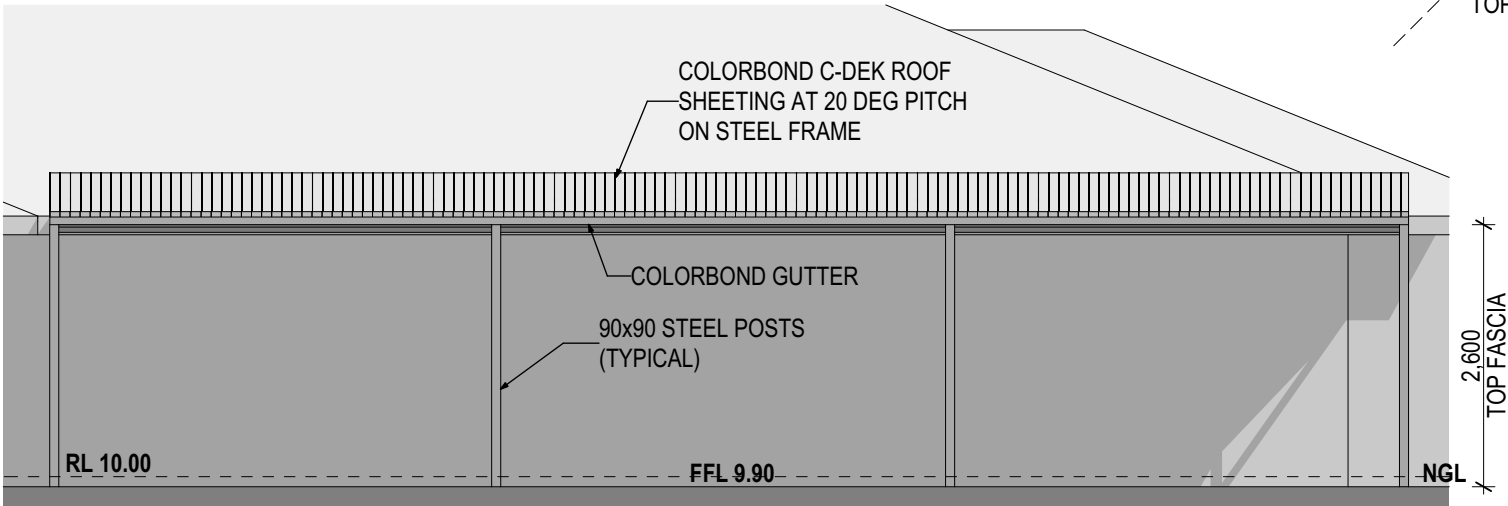

WEST ELEVATION (1:75)

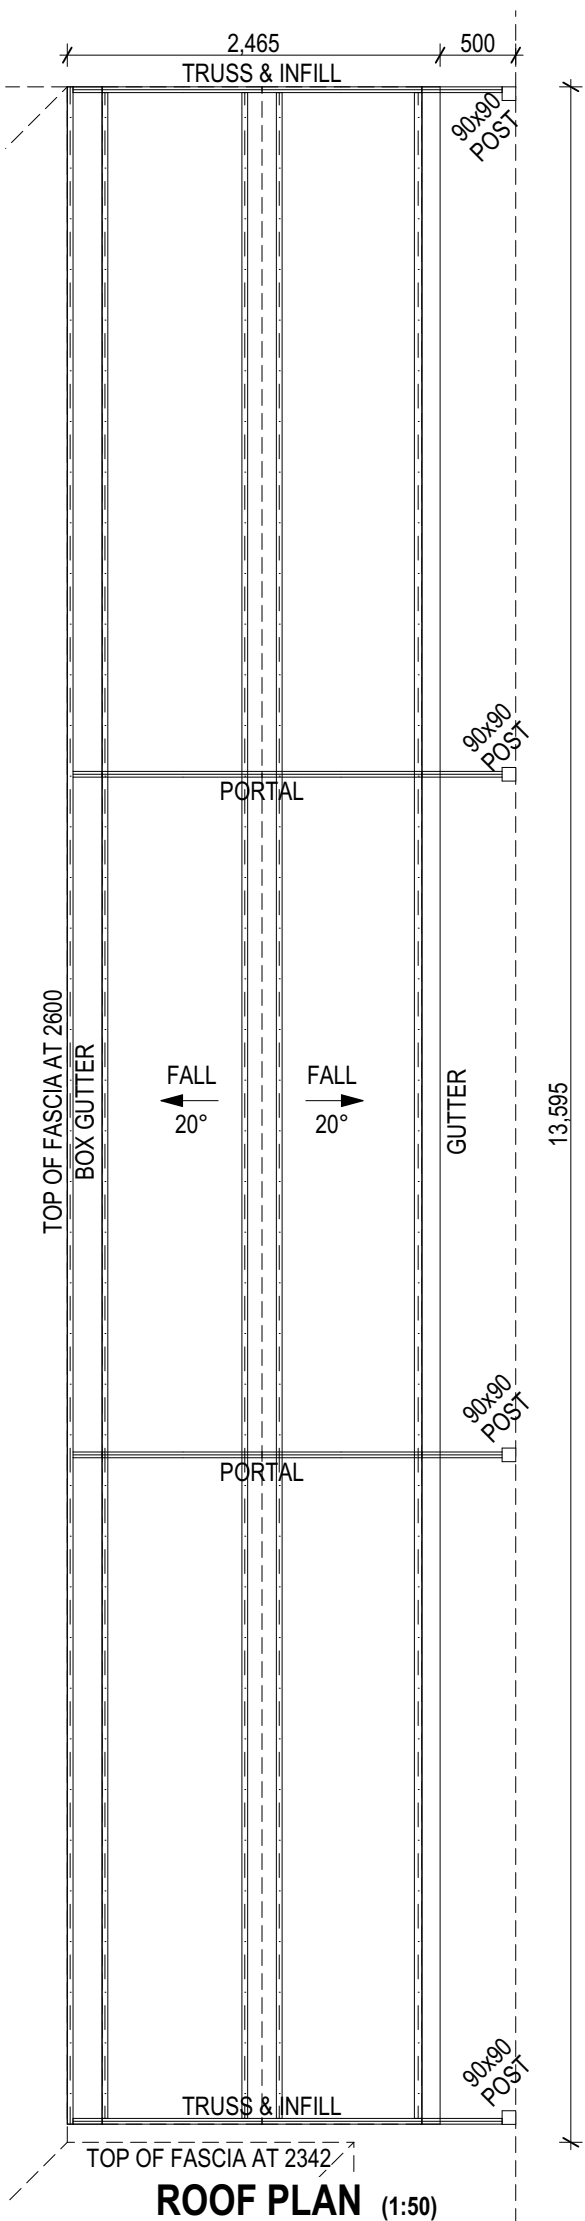

ROOF PLAN (1:50)

COLOUR SELECTION	
ROOF SHEETING	Classic Cream D/S
GUTTER	Monument
DOWNPIPES	Classic Cream
BOX GUTTER	Monument
BARGE FLASHING	Classic Cream
RIDGE CAPPING	Classic Cream
POSTS	Classic Cream
ROOF FRAMING	Classic Cream
SKYLIGHTS	Polycarb Opal
INFILL	Polycarb Opal
PLEASE CAREFULLY CHECK ALL COLOURS LISTED ABOVE TO ENSURE THEY ARE CORRECT	

	22 Baling St COCKBURN CENTRAL T: 08 9417 7355 E: drafting@factorydirectwa.com.au	REVISION HISTORY	REV.	DESCRIPTION	DATE	TITLE	SITE PLAN	JOB No	26105
			A	Issued for Building Lic. Not for Construction.	20.12.21	CLIENT NAME	Tracy WILLIAMS	SCALE	1:200, 1:1, 1:50, 1:75
						SITE ADDRESS	Lot 2039, #16 Terrigal Pass, TAPPING	SHEET	1 of 1
									REV A