






PLANT SCHEDULE				
	SPECIES	SPACINGS	SIZE	QTS
TREES				
Afl	AGONIS FLEXUOSA	AS SHOWN	100LT	4
Mpr	MELALUCEA PREISSIANA	AS SHOWN	5LT	3
SHRUBS				
Lka	LOMANDRA KATRINUS	500MM	5LT	7
Ahu	ANIGOZANTHOS HUMILIS	AS SHOWN	5LT	15
Hsc	HIBERTIA SCANDENS	AS SHOWN	5LT	6

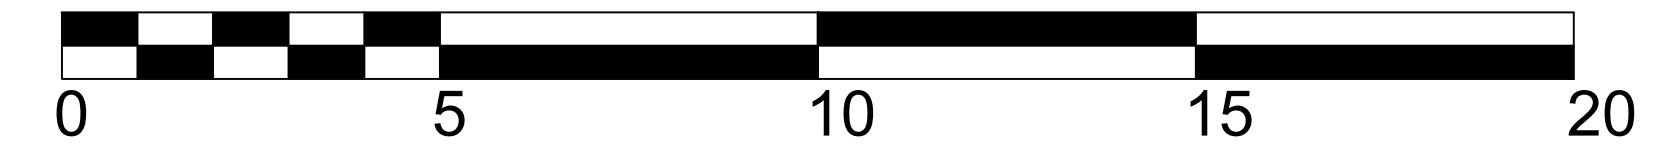


PROJECT	ROCHESTER DRIVE		DRAWING			PLANTING PLAN		ISSUE		FOR DEVELOPMENT APPLICATION		REVISIONS			
	CLIENT		DRAWING NO	SCALE	SHEET	REVISION	DRAWN	DATE	No	DATE	DRAWN	DETAILS			
		L-02	1:100	A1	4	NK	07/01/22	0	17/12/21	NK	PLANTING- ISSUED FOR FEEDBACK				
								1	18/12/21	NK	PLANTING- FOR DEVELOPMENT APPLICATION				
								2	20/12/21	NK	PLANTING- FOR DEVELOPMENT APPLICATION				
								3	06/01/22	NK	PLANTING- FOR DEVELOPMENT APPLICATION				
								4	07/01/22	NK	PLANTING- FOR DEVELOPMENT APPLICATION				

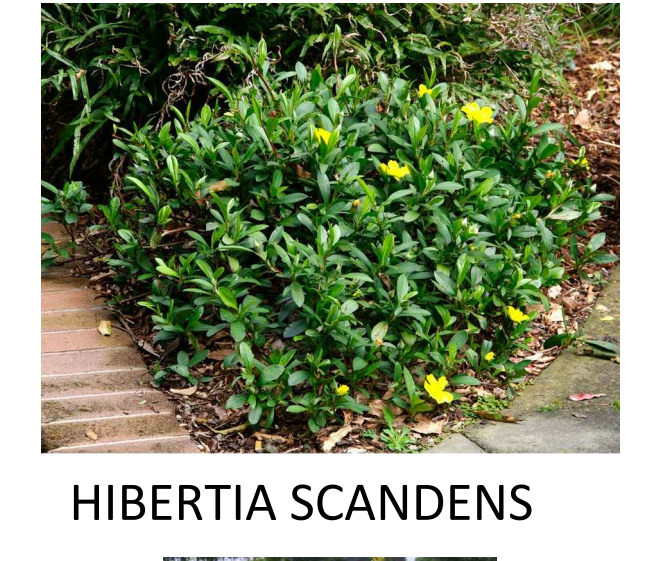


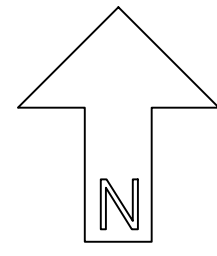


SHADE SAIL

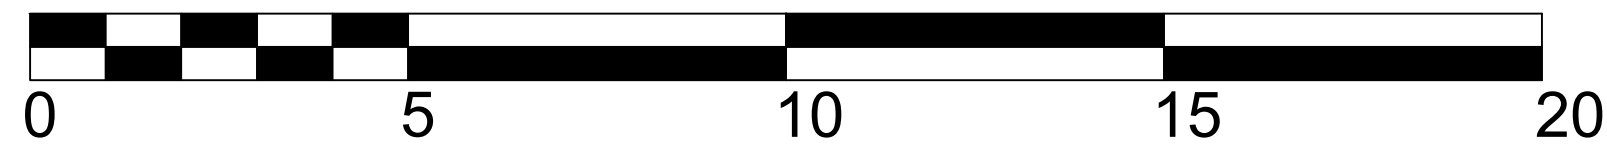

PROJECT		DRAWING				ISSUE		REVISIONS			
ROCHESTER DRIVE		SHADE PLAN				FOR DEVELOPMENT APPLICATION		No	DATE	DRAWN	DETAILS
CLIENT		DRAWING NO	SCALE	SHEET	REVISION	DRAWN	DATE	0	17/12/21	NK	SHADE- ISSUED FOR FEEDBACK
		L-04	1:100	A1	3	NK	07/01/22	1	18/12/21	NK	SHADE- FOR DEVELOPMENT APPLICATION
								2	06/01/22	NK	SHADE- FOR DEVELOPMENT APPLICATION
								3	07/01/22	NK	SHADE- FOR DEVELOPMENT APPLICATION



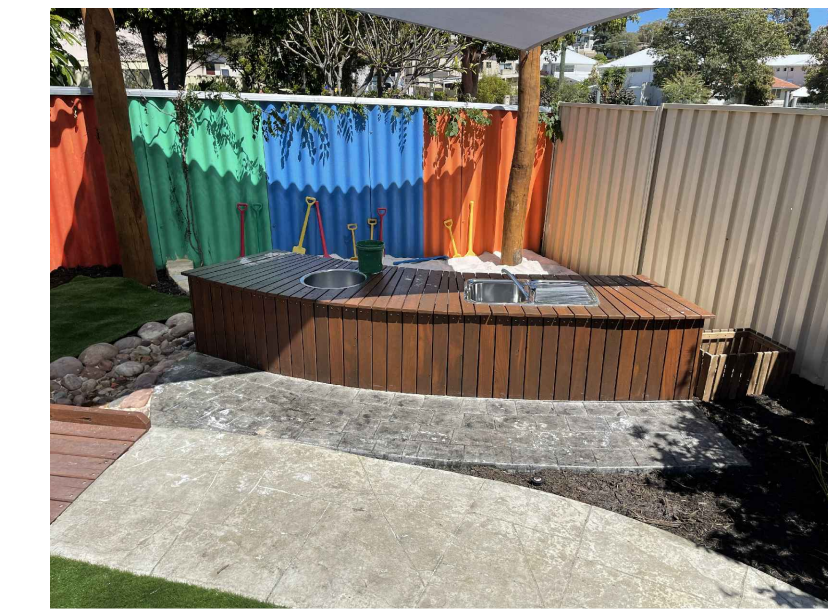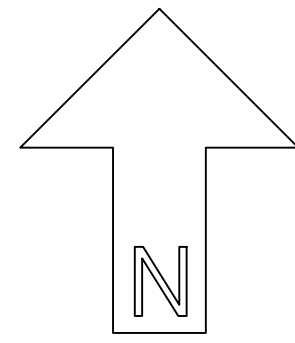


SAND KITCHEN




SAND PIT AND CREEK




VEGGIE BEDS

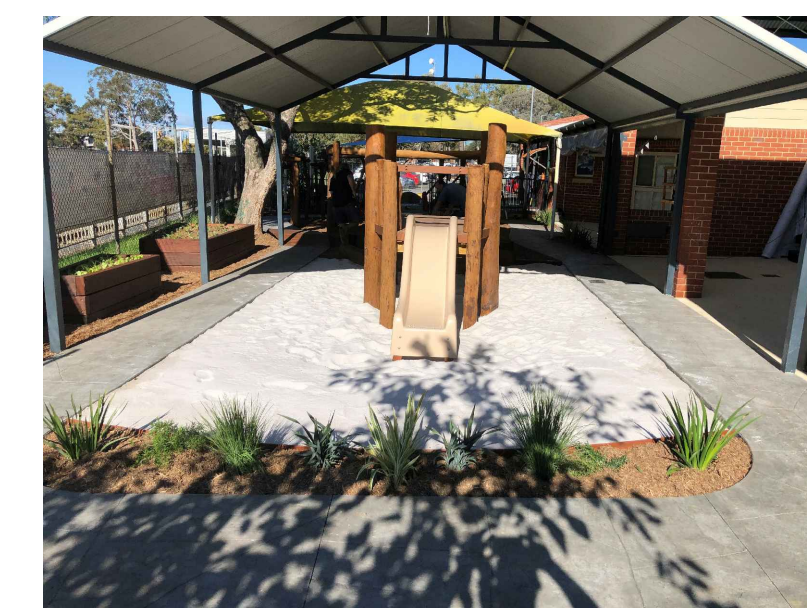


FORT WITH SLIDE

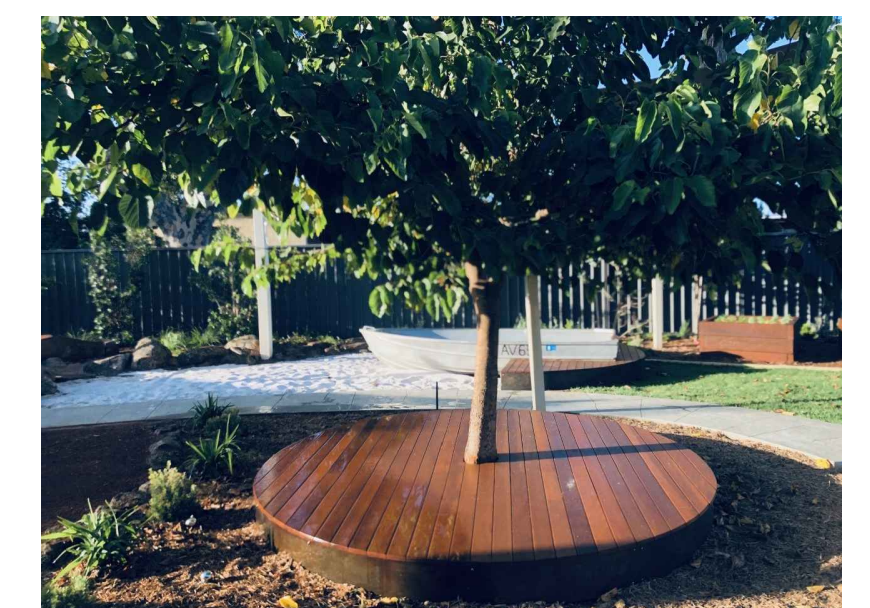


DECK AND TREE

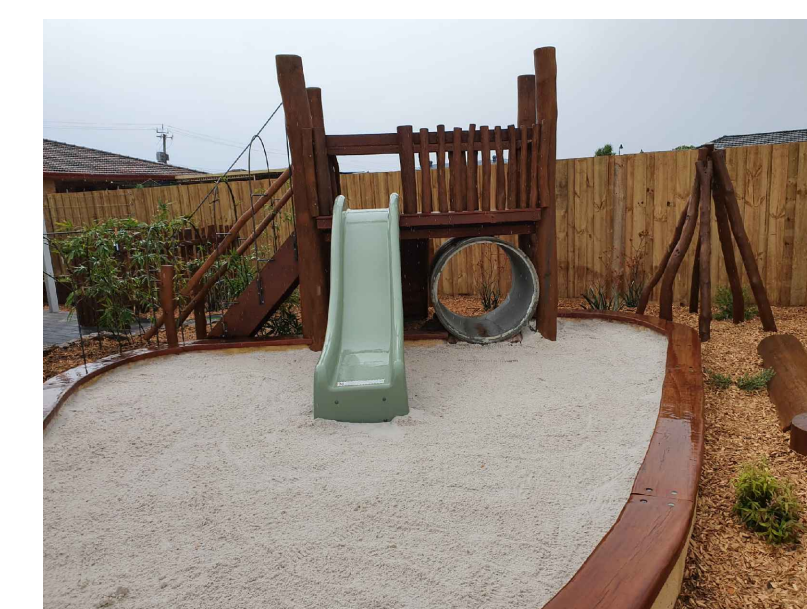

FLAT TIMBER SEAT

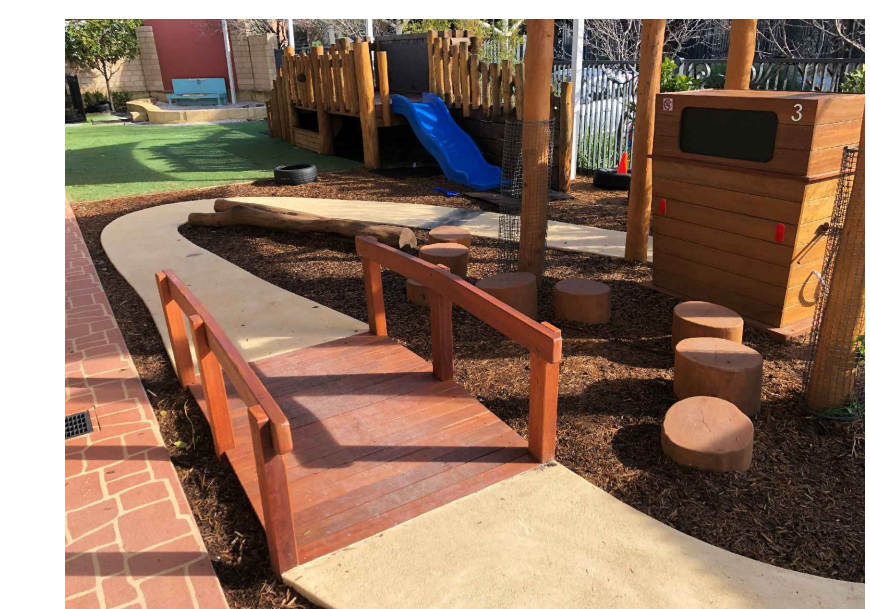

BRIDGE

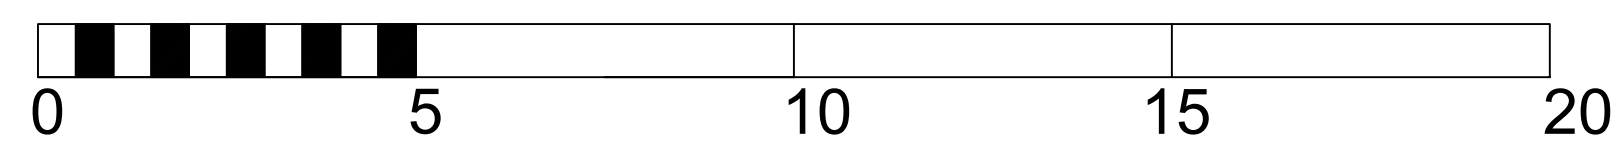

PROJECT <b>ROCHESTER DRIVE</b>		DRAWING <b>OVERALL CONCEPT PLAN</b>				ISSUE <b>FOR DEVELOPMENT APPLICATION</b>		REVISIONS	
CLIENT -		DRAWING NO	SCALE	SHEET	REVISION	DRAWN	DATE	No	DATE
		L-01	1:150	A1	4	NK	07/01/22	0	16/12/21
								1	18/12/21
								2	20/12/21
								3	06/01/22
								4	07/01/22





PLANT SCHEDULE				
	SPECIES	SPACINGS	SIZE	QTS
TREES				
Ltr	LEMON TREE	AS SHOWN	5LT	2
Atr	APPLE TREE	AS SHOWN	5LT	2
Otr	ORANGE TREE	AS SHOWN	5LT	2
Ptr	PLUM TREE	AS SHOWN	5LT	2
Cfi	CORYMBIA FICIFOLIA	AS SHOWN	5LT	11
Afi	AGONIS FLEXUOSA	AS SHOWN	100LT	1
SHRUBS				
Lof	LAVANDULA OFFICINALIS	600MM	5LT	6
Dde	DIANELLA 'DESTINY'	400MM	5LT	41
Rof	ROSMARINUS OFFICINALIS	600MM	5LT	24
Gfi	GREVILLEA FILILOBA	AS SHOWN	5LT	36
Eni	EREMOPHILA NIVEA	AS SHOWN	5LT	41
Ahu	ALYOGYNE HUEGELII	AS SHOWN	5LT	86
Ema	EREMOPHILA MACULATA	AS SHOWN	5LT	62
Cca	CONOSTYLIS CANDICANS	AS SHOWN	5LT	110
Fno	FICINIA NODOSA	AS SHOWN	5LT	64
Als	ANIGOZANTHOS LANDSCAPE SCARLET	AS SHOWN	5LT	66
Lmu	LIRIOPE MUSCARI	AS SHOWN	5LT	126


TREES:



CORYMBIA FICIFOLIA



APPLE TREE

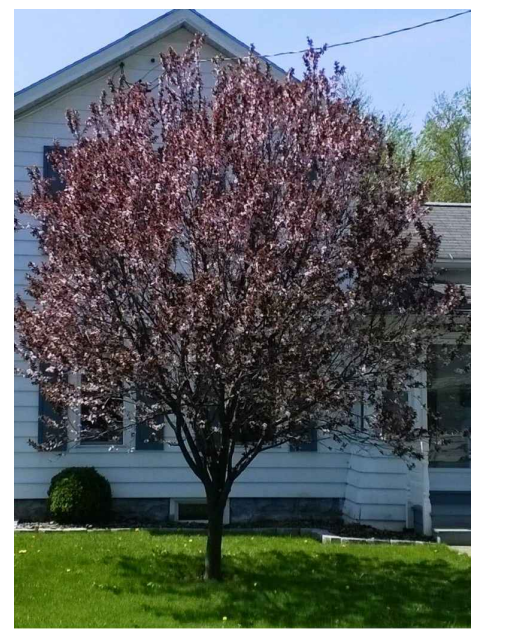

PLUM TREE



AGONIS FLEXUOSA



LEMON TREE



ORANGE TREE

SHRUBS:



FICINIA NODOSA



ANIGOZANTHOS LANDSCAPE SCARLET



GRAVILLEA FILOLOBA



ALYOGYNE HUEGELII



EREMOPHILA MACULATA



DIANELLA DESTINY



ROSMARINUS OFFICINALIS



LAVANDULA OFFICINALIS




ENCHYLAENA TOMENTOSA



CONOSTYLIS CANDICANS



LIRIOPE MUSCARI

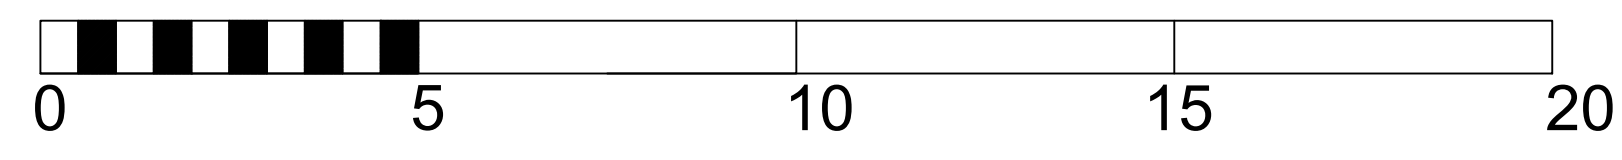

PROJECT		DRAWING				ISSUE		REVISIONS			
ROCHESTER DRIVE		PLANTING PLAN verge and parking lot				FOR DEVELOPMENT APPLICATION		No	DATE	DRAWN	DETAILS
CLIENT		DRAWING NO	SCALE	SHEET	REVISION	DRAWN	DATE				
		L-03	1:150	A1	5	NK	11/01/22				
								0	17/12/21	NK	PLANTING- ISSUED FOR FEEDBACK
								1	18/12/21	NK	PLANTING- FOR DEVELOPMENT APPLICATION
								2	20/12/21	NK	PLANTING- FOR DEVELOPMENT APPLICATION
								3	06/01/22	NK	PLANTING- FOR DEVELOPMENT APPLICATION
								4	07/01/22	NK	PLANTING- FOR DEVELOPMENT APPLICATION
								5	11/01/22	NK	PLANTING- FOR DEVELOPMENT APPLICATION