
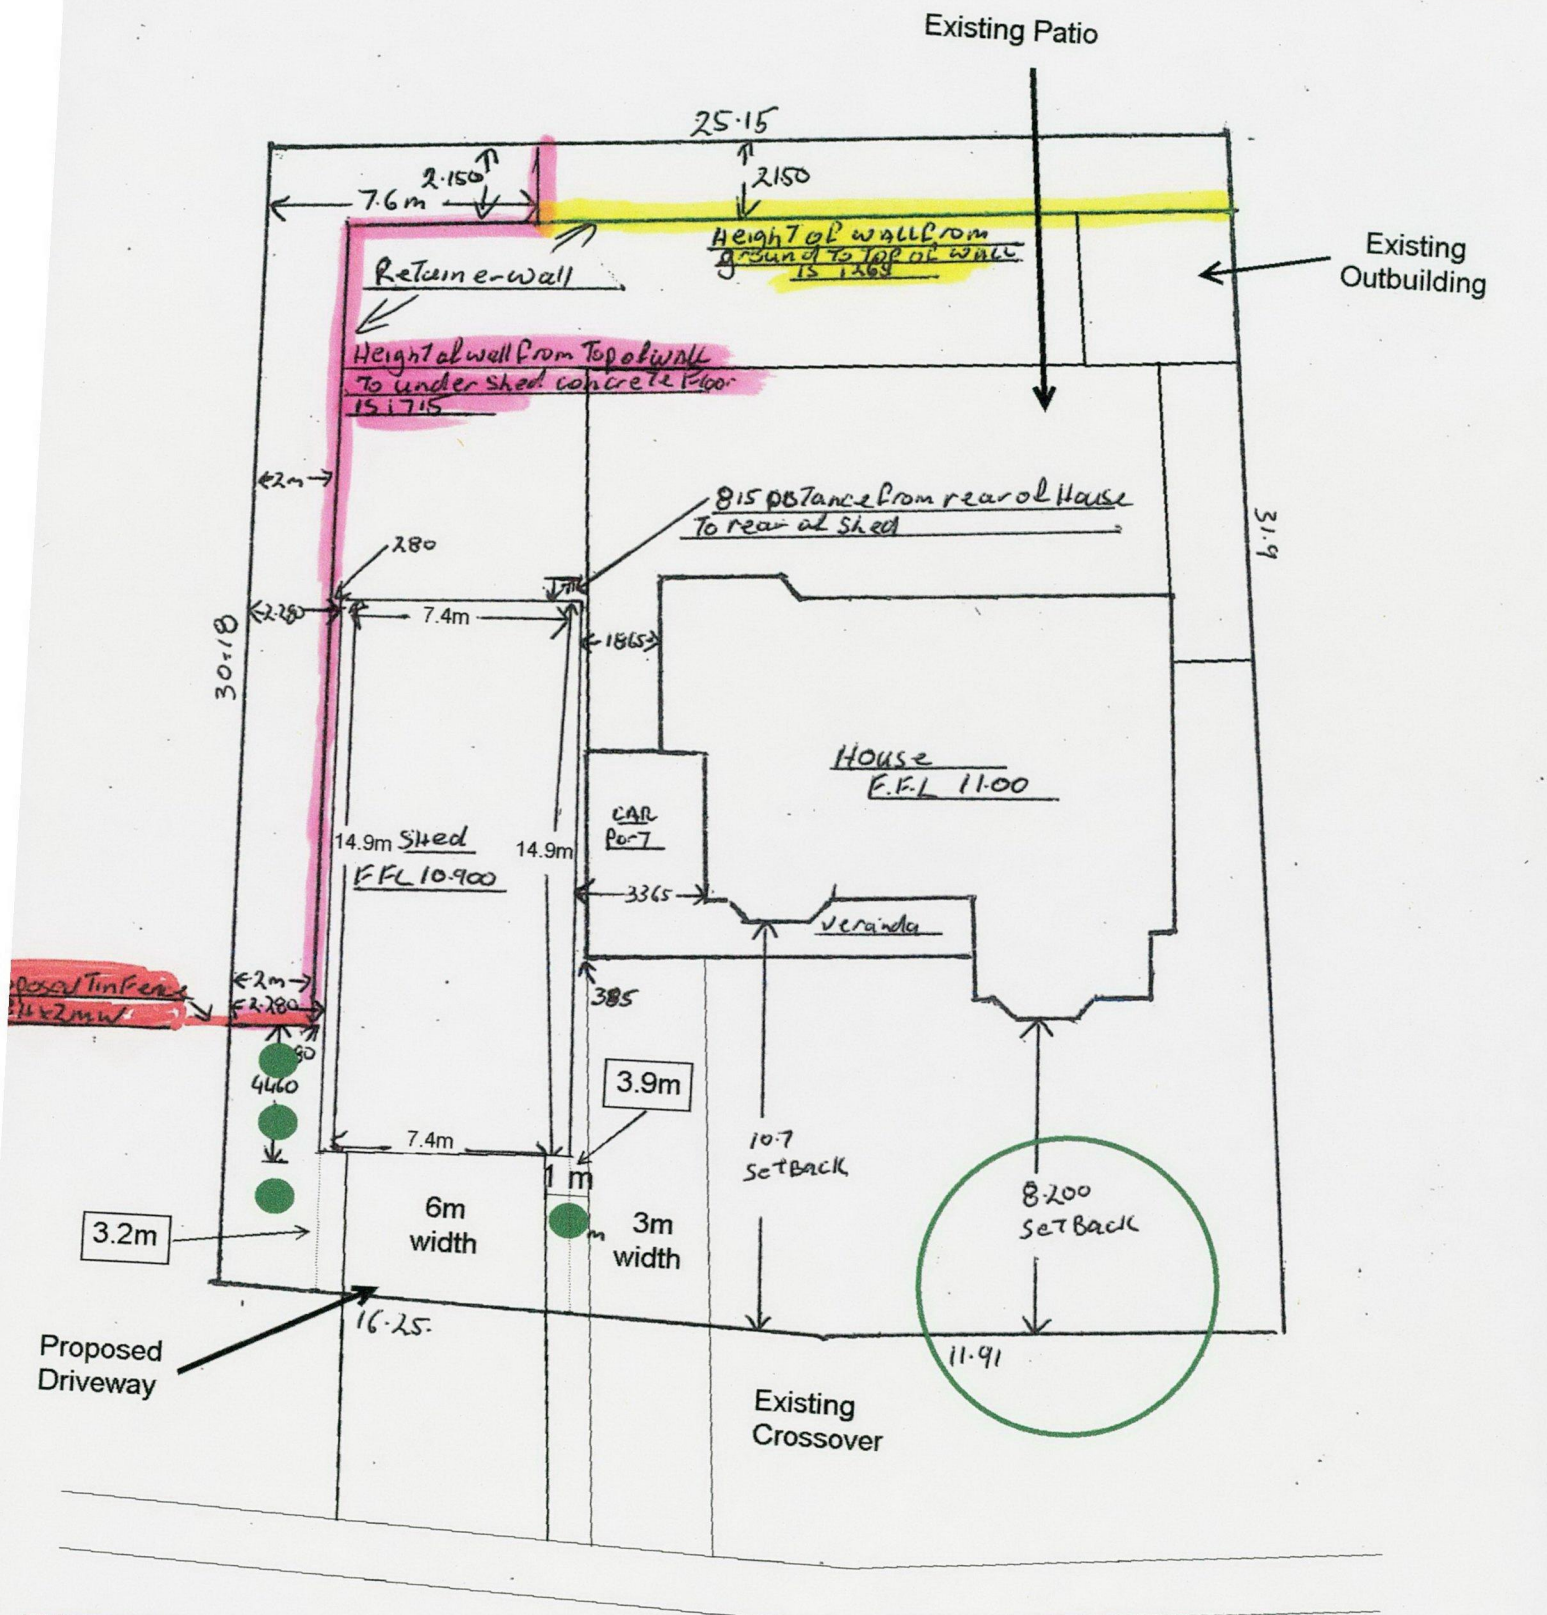


SCALE 1:100

● Tree to be planted in this location to screen the structure from the street

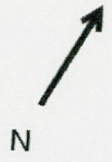

Crossover's are to be constricted in accordance with the City's Specifications