

Site Plan  
 Proposed Outbuilding  
 22 Seagrass Street, Yanchep





1:100





hello@wesplan.com.au

0417 983 811

ABN 66 963 737 684

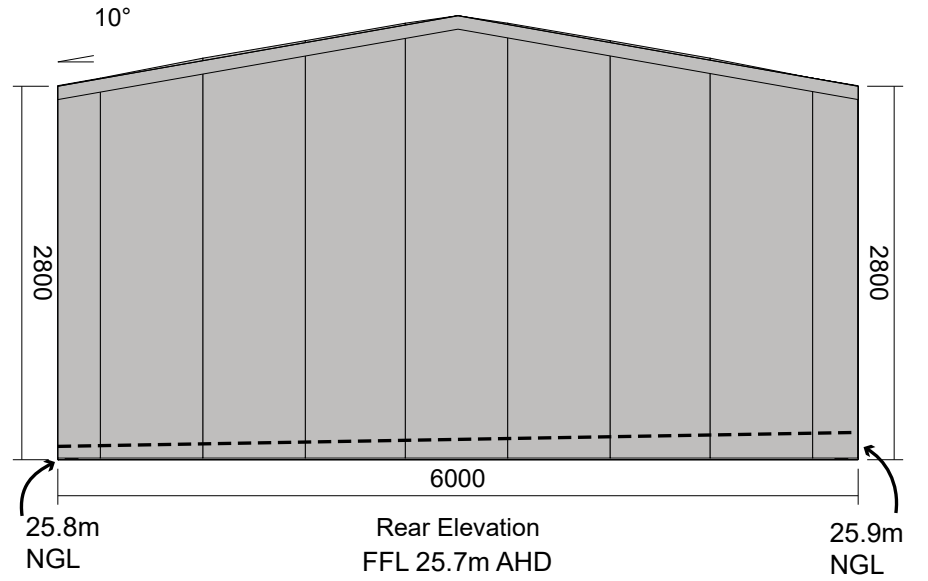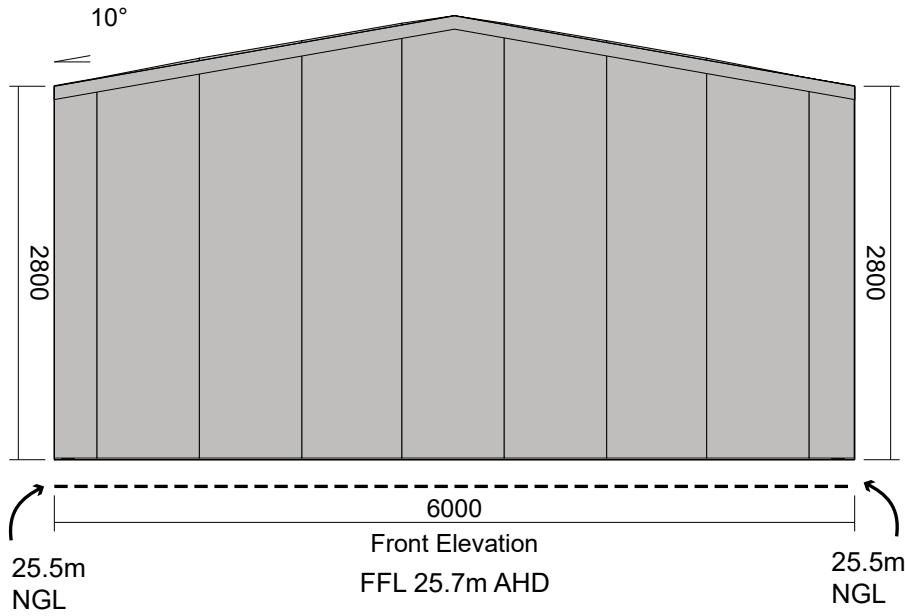

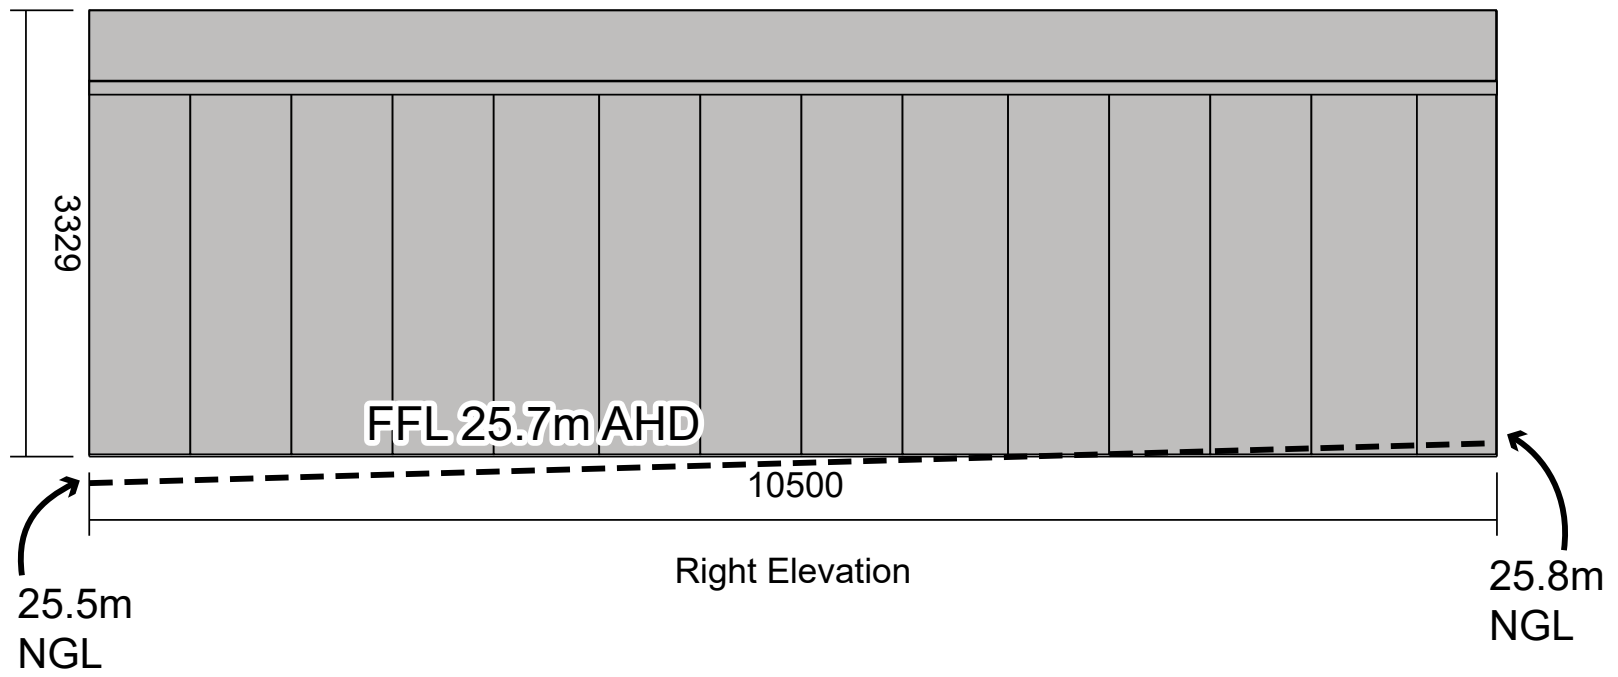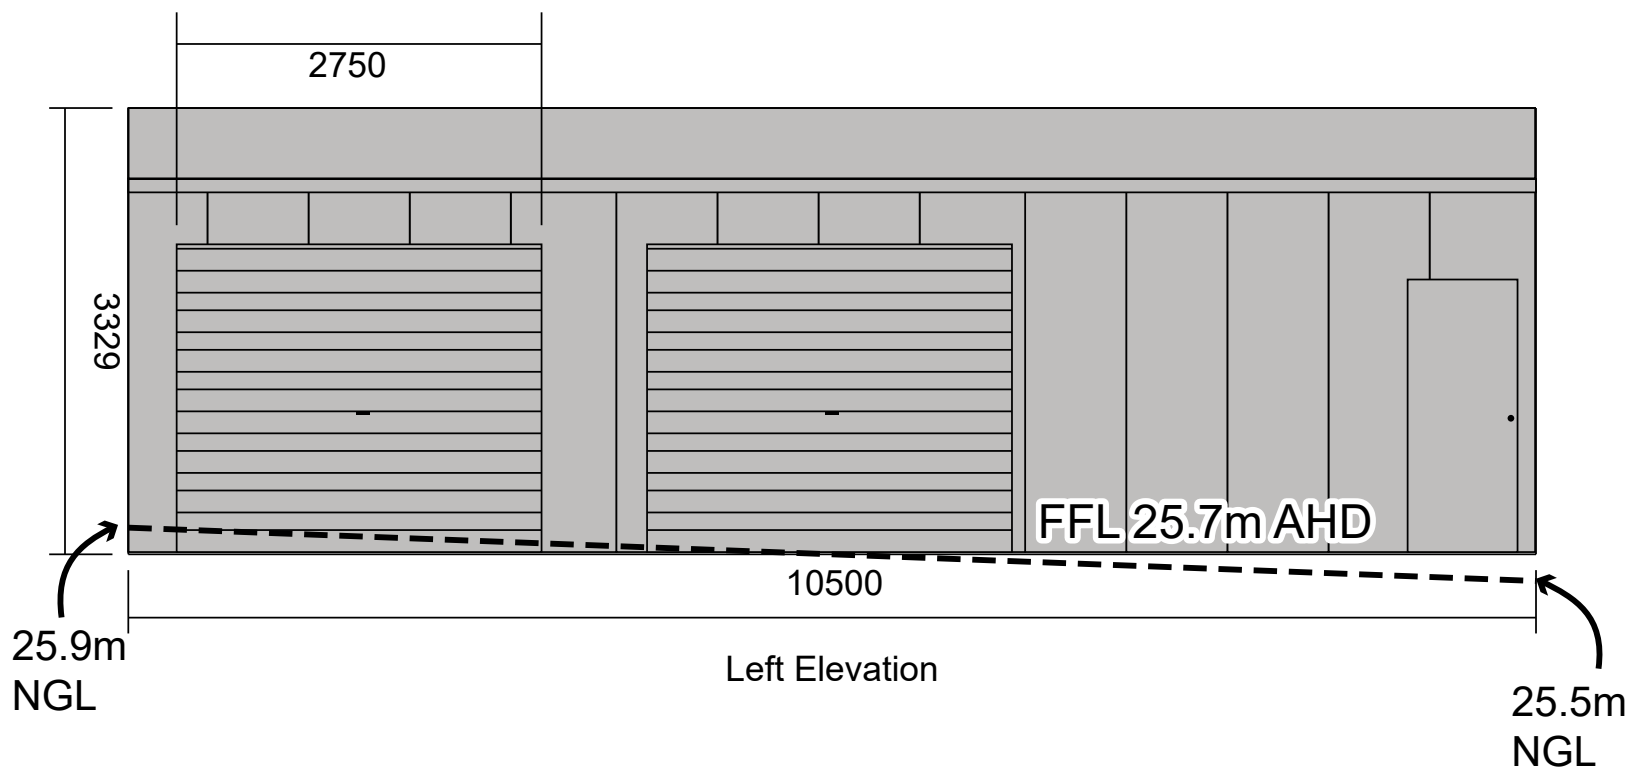


Rear Elevation

6000

Left Elevation

Right Elevation

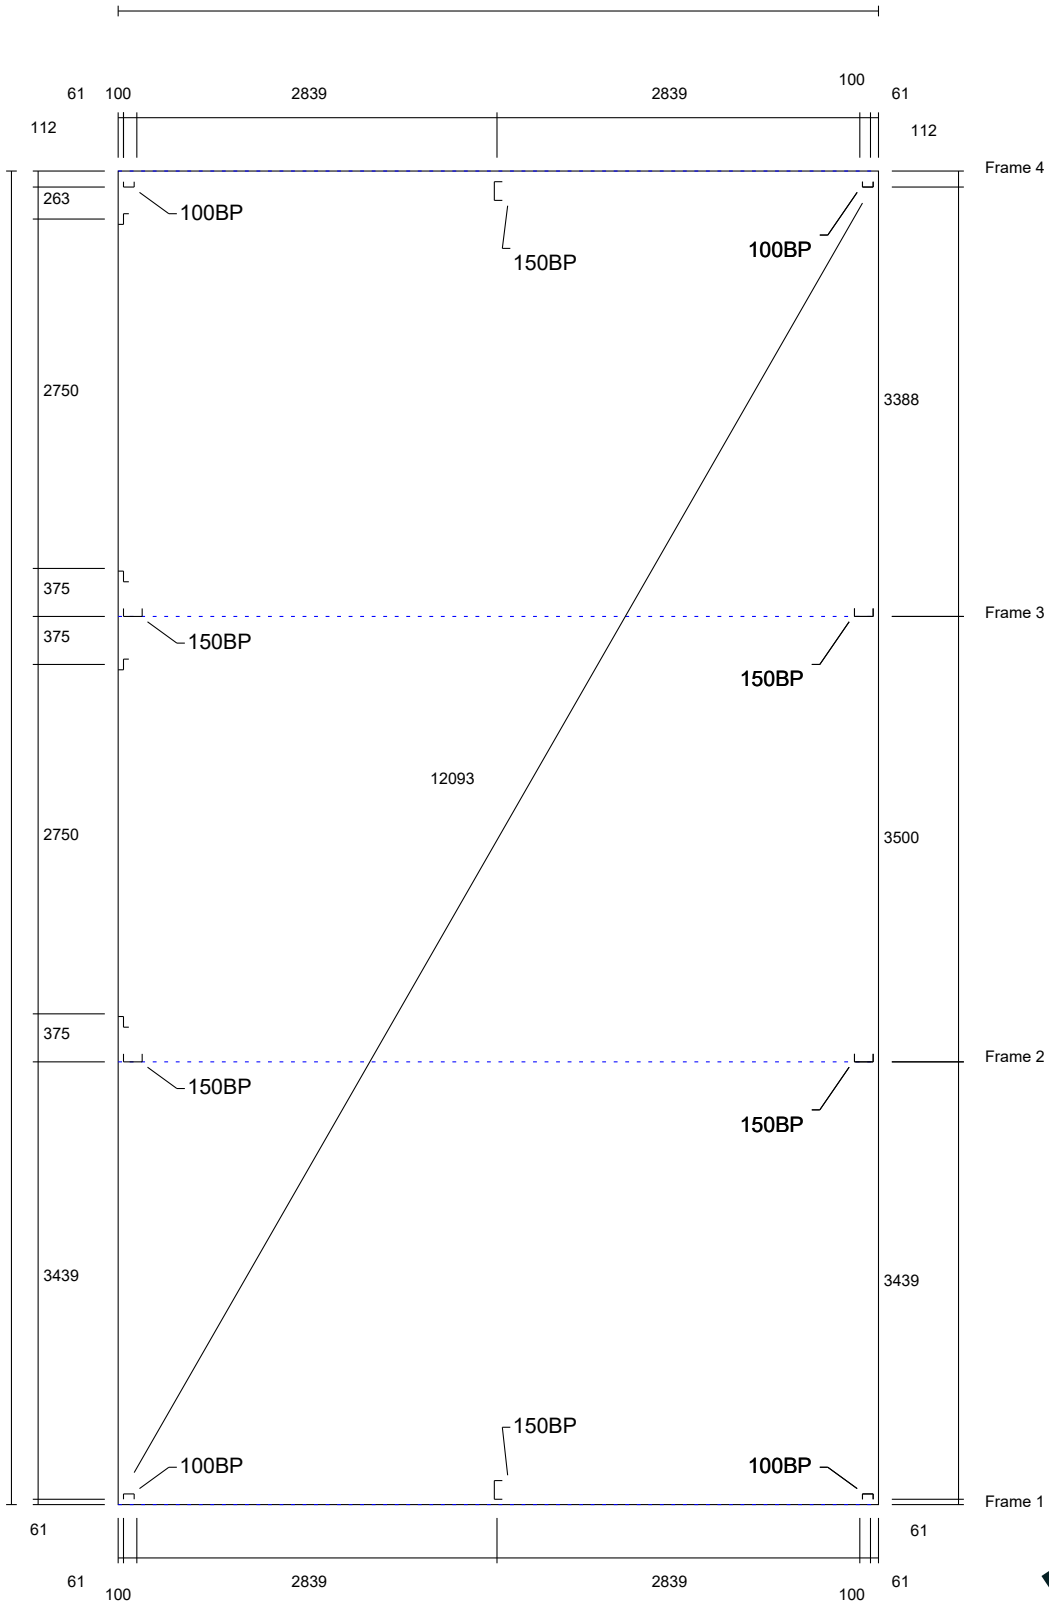

<b>BasePlate Layout</b>	EZYBLOX AUSTRALIA PTY LTD	Client: Lewis Powell
	Job #: EZYNM1001-011	Address: 22 Seagrass Street