



1 M Set Back
On both sides

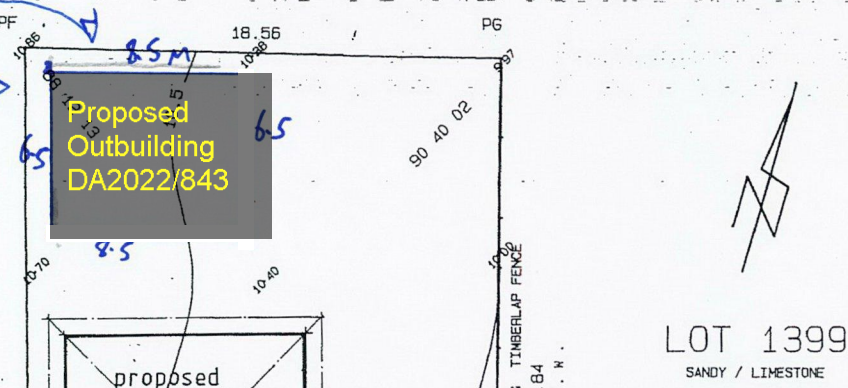

LOT 1399
SANDY / LIMESTONE

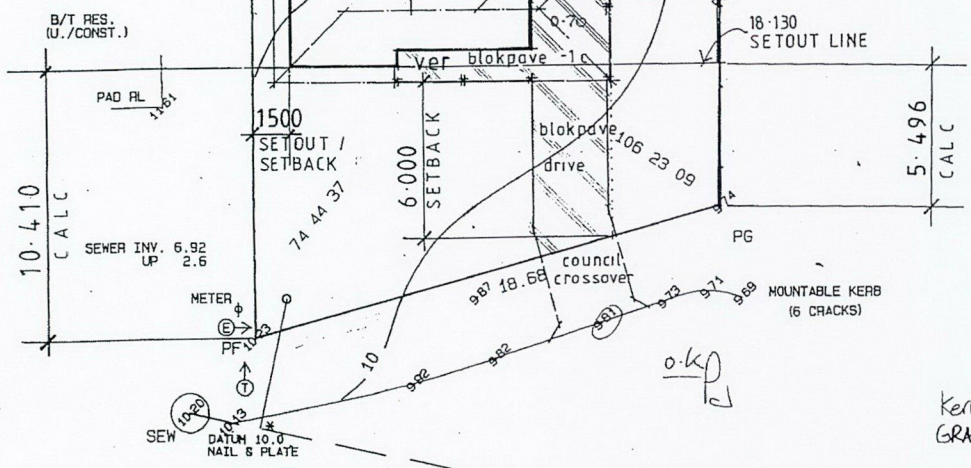


Kerb 9.81
GRAD .9
MAX FFL 10.882


PRIDMORE GLEN

UNLESS OTHERWISE NOTED
RETAINING WALLS ARE
BY OWNER

SHEET
5 OF 5

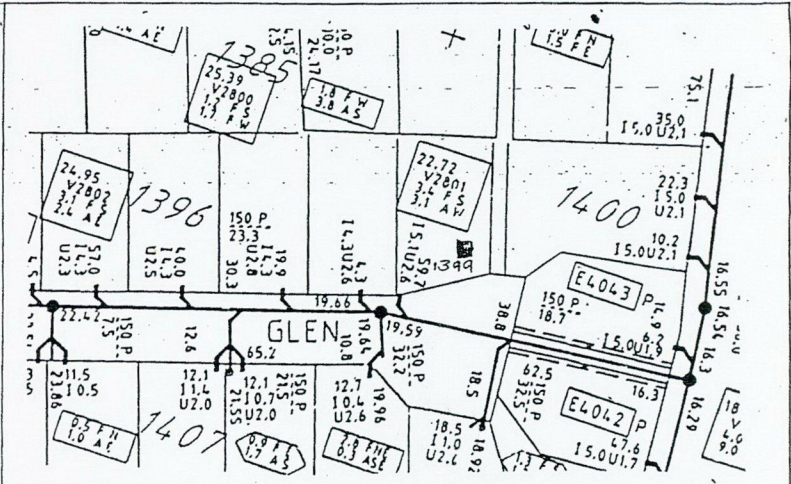

SEWER YES NO TBE/BTC	DEEP	WATER YES NO TBE/BTC	PRELAI D YES NO L R
GAS YES NO TBE/BTC	TELECOM YES NO TBE/BTC	ELEC. U/G O/H TBE/BTC	SS
PEPEG REQ'D NO YES	ESTAB'D NEW	C.P. REQ'D YES NO BTG	
BUILDER TO CONFIRM SERVICES WITH AUTHORITIES PLEASE.			
INDEX	TELECOM PIT	SW	STORM WATER MH
SEW	SEWER MH	GIP	GRATED INLET PIT
PP	POWER POLE	SV	STOP VALVE
		HY	HYDRANT
		FP	FLUSH POINT
		CP	CONSUMER POLE
			LP LIGHT POLE
			ELEC. CABLE BOX
			WATER MARKER
			WATER MARKER

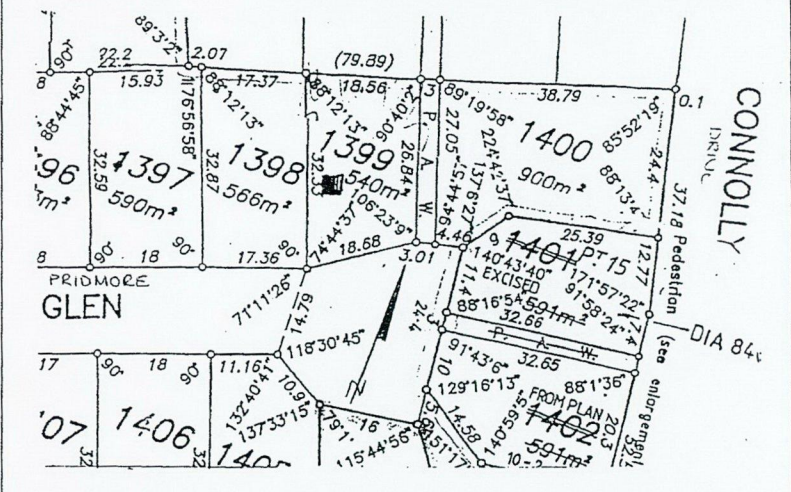

CONNOLLY DRIVE

A/S AUTOMATED SURVEYS
3 Ord Street West Perth W.A. 6005
Postal Address P.O.Box 1648 West Perth 6872
Telephone (09) 481 7500
Facsimile (09) 321 7647


BUILDERS
Services to be confirmed with AUTHORITIES. For easements etc. check Certificate of Title. Site survey only location of boundary pegs or fences in relation to the boundary is not guaranteed.

A.C.S.
MEMBER OF THE ASSOCIATION OF CONSULTING SURVEYORS.

HIA
MEMBER OF THE INSTITUTE OF PROFESSIONAL ENGINEERS


The information shown on this drawing is current as at the date of the survey. Earthworks/set out dimensions may vary on site at builders discretion. Sewer/drainage may vary from schematic presentation check minimum clearance. Retaining not included/in addition to contract remains owners responsibility.

LOT 1399 PRIDMORE GLEN	CLARKSON	CLIENT FARRELL	DATE 7.01.94
PLAN 19030	G/T Vol. Fo1. 1964/218	MAP REF. 14 09 28	AUTHORITY WANNEROO
SCALE 1: 200	W A HOUSING CENTRE	JOB No. 018 33445	YOURS: T 11361

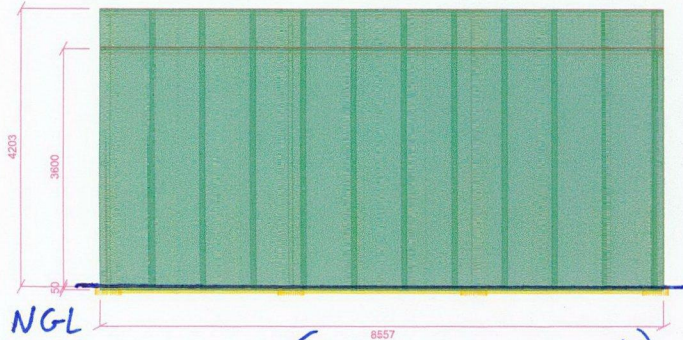


NGL
 100MM slab. (50mm above and 50mm below NGL)


FRONT VIEW

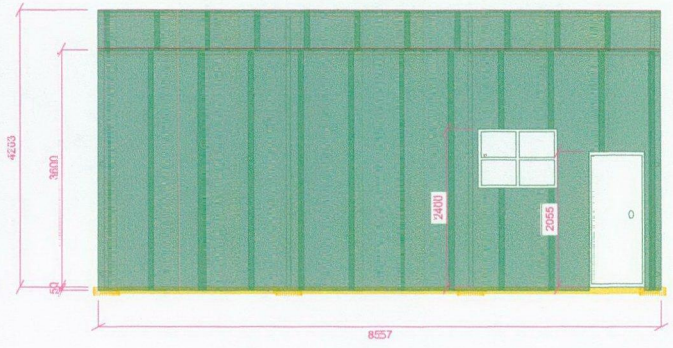

BACK VIEW

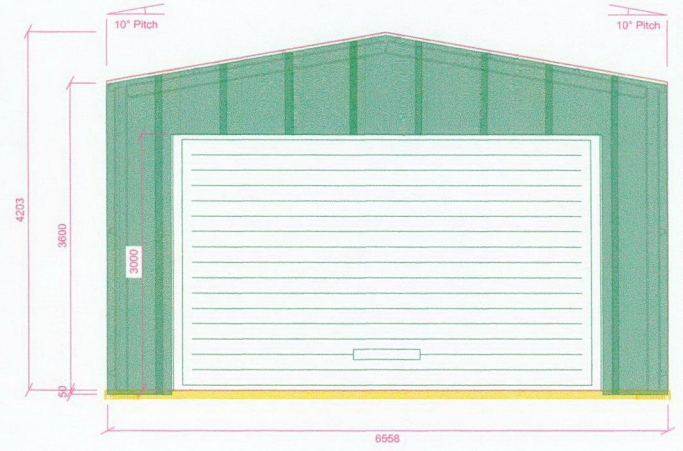


LEFT VIEW

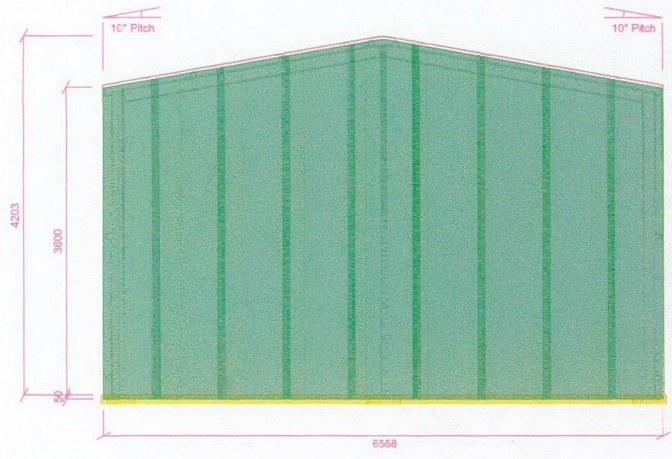


RIGHT VIEW



ISO FRONT LEFT VIEW

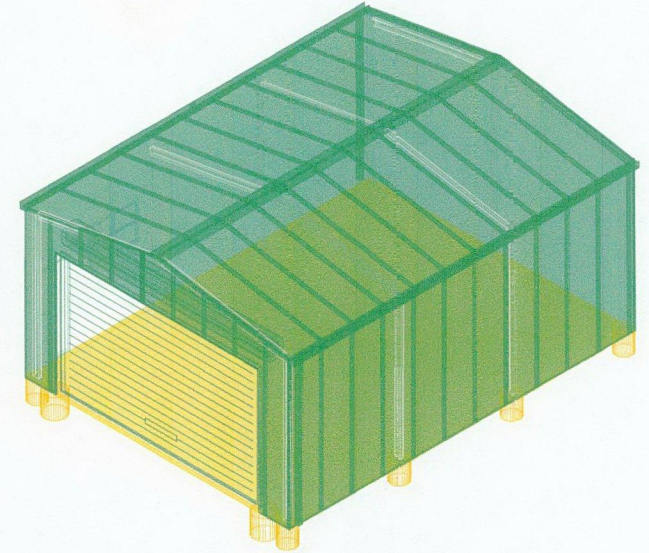

Elevation Multiview

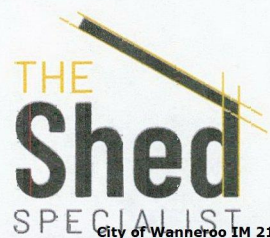


City of Wanneroo IM 21-07-2022

Signed:


Drawing Number: 1 of 6
 Project No: TSS09_258631
 Revision: 1 - 19 Jul 2022
 7 Pridmore Glen
 Clarkson, WA 6030
 Scale: N/A

NOTE: Construction drawings must be used in conjunction with the Shed Plus Installation Manual.

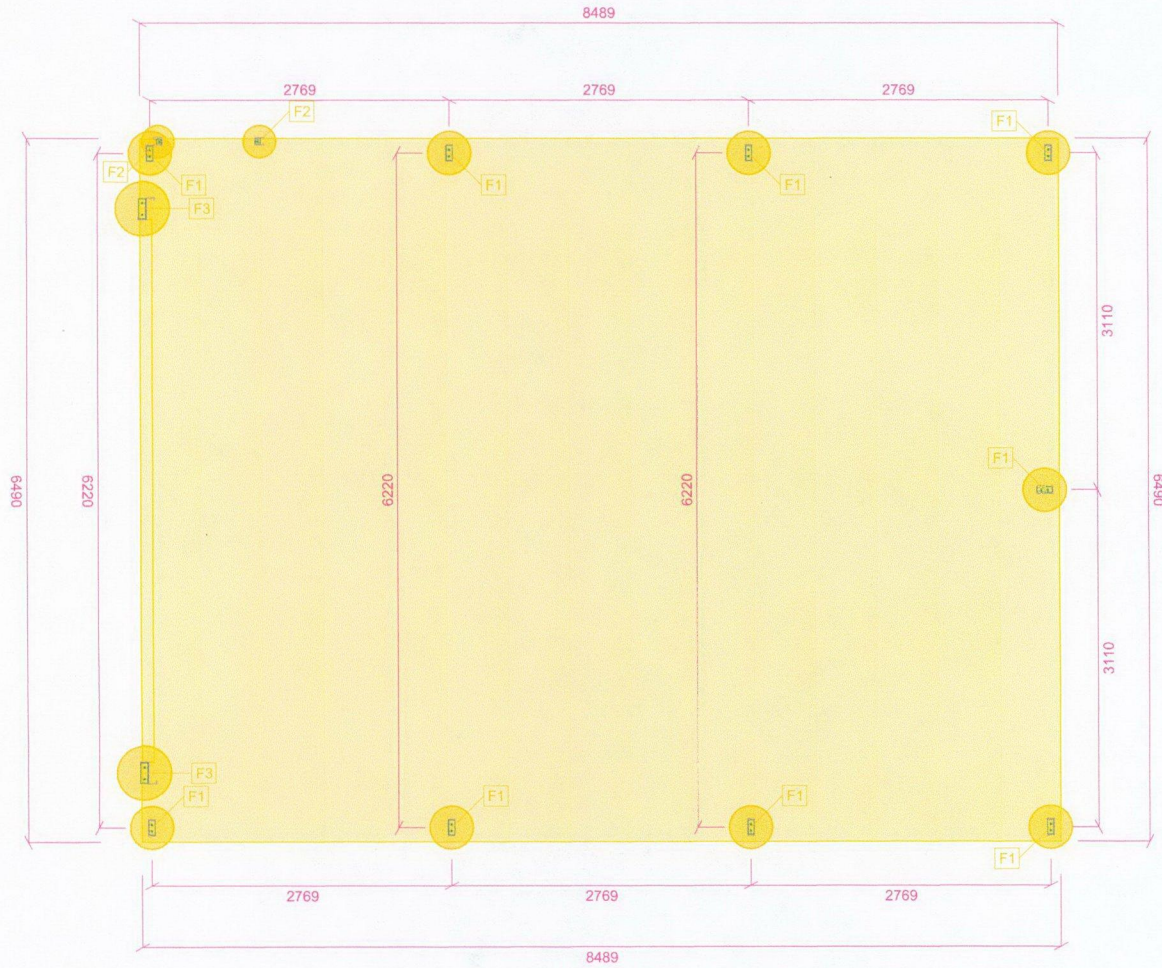

ALL MEMBER DIMENSIONS FROM
> MEMBER CENTRE <

Foundation Columns Plan View

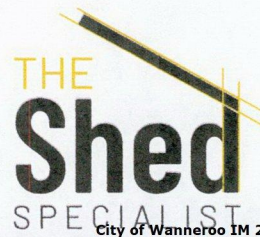

City of Wanneroo IM 21-07-2022

Signed:

Drawing Number: 3 of 6
Project No: TSS09_258631
Revision: 1 - 19 Jul 2022
7 Pridmore Glen
Clarkson, WA 6030
Scale: 1 : 53 @ A3