



FINAL PLANS

50 BUILDER WITNESS
SHEET N° 10 OF 12 + 8 ANG

101
VACANT / SANDY / WEED
2.0015ha

POWER

TELE

WATER

LOT


AREA: ESTAB 11/2014
COASTAL DISTANCE 1.5-10km

| | |
|---------------------------|-----|
| SEWER CONNECTION POSITION | |
| APPROXIMATE ONLY | |
| SEWER INVERT LEVEL | N/A |
| SEWER BROUGHT UP | N/A |
| DEPTH TO CONNECTION | N/A |




NOTE
This PLAN is current at the Surveyed Date, NOT FOR CONSTRUCTION purposes without site corroboration. Check Landgate Plan & Certificate of Title for Encumbrances including Easements, Caveats, Covenants etc. All SERVICES require verification from the relevant AUTHORITY - suggest contacting "Dial Before You Dig" for underground services & a site inspection. © STANDFAST NOMINEES 1996

RHINO WATER TANK - RT160

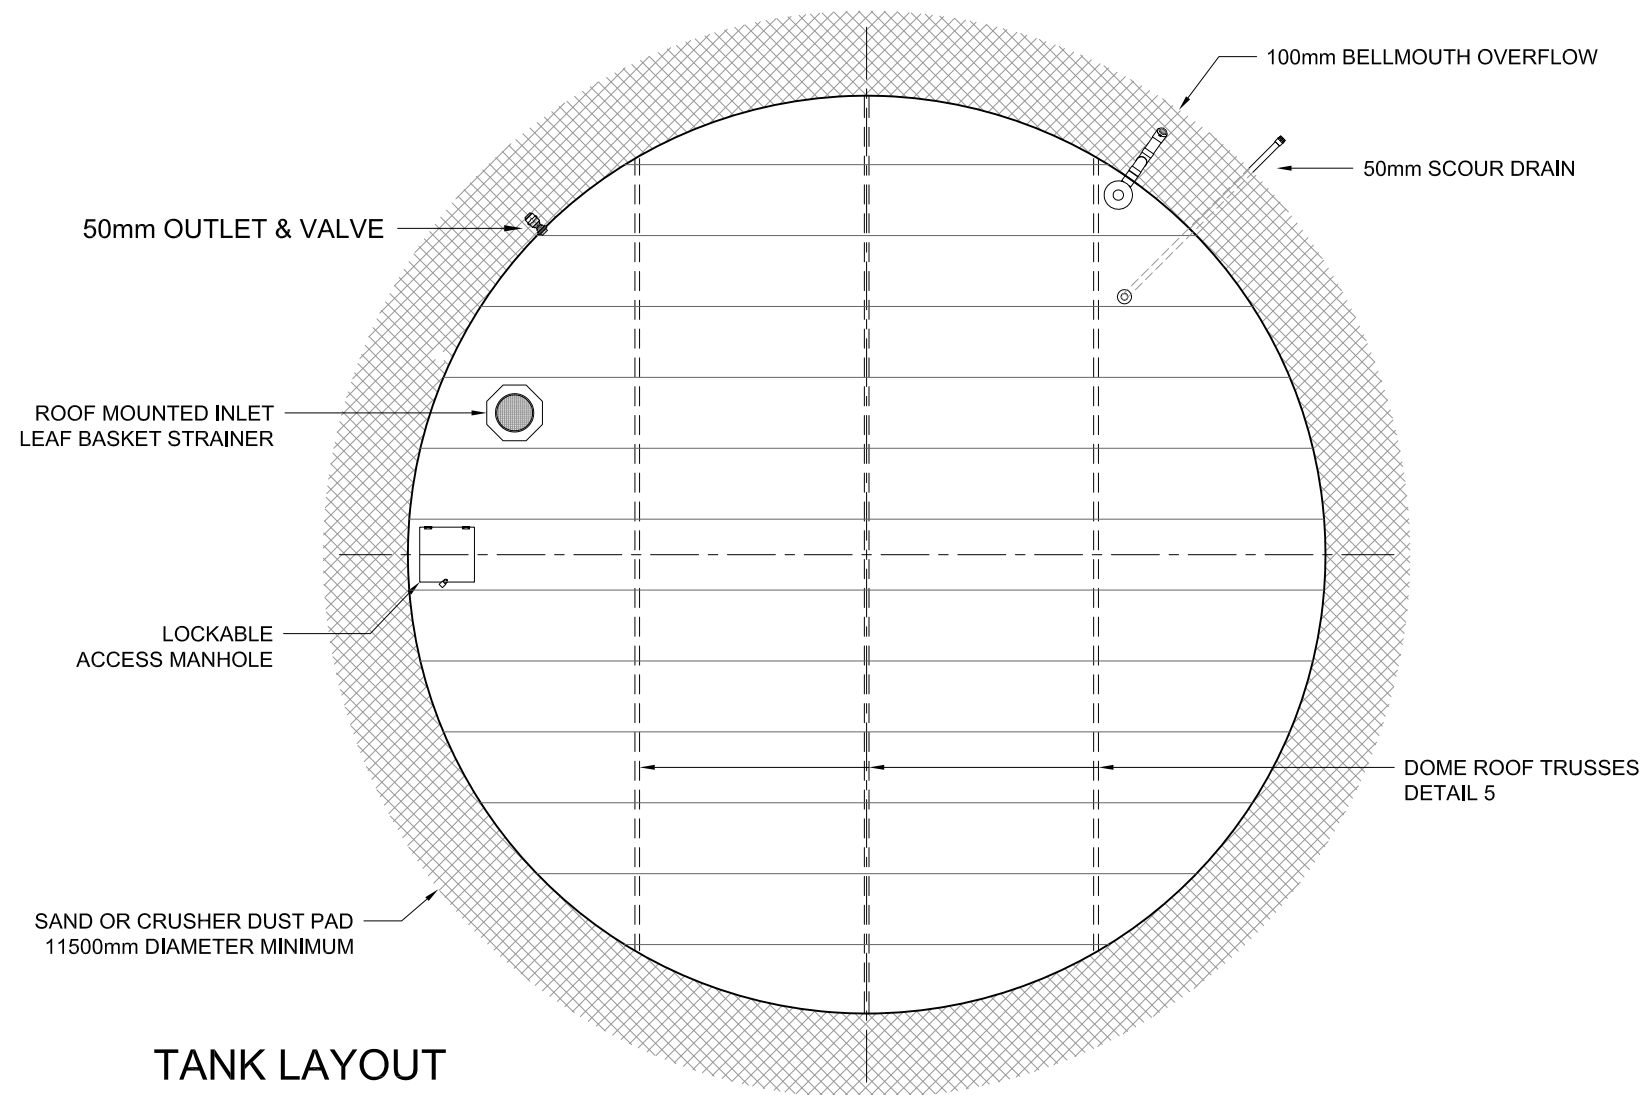


TANK LAYOUT

SCALE 1 : 80

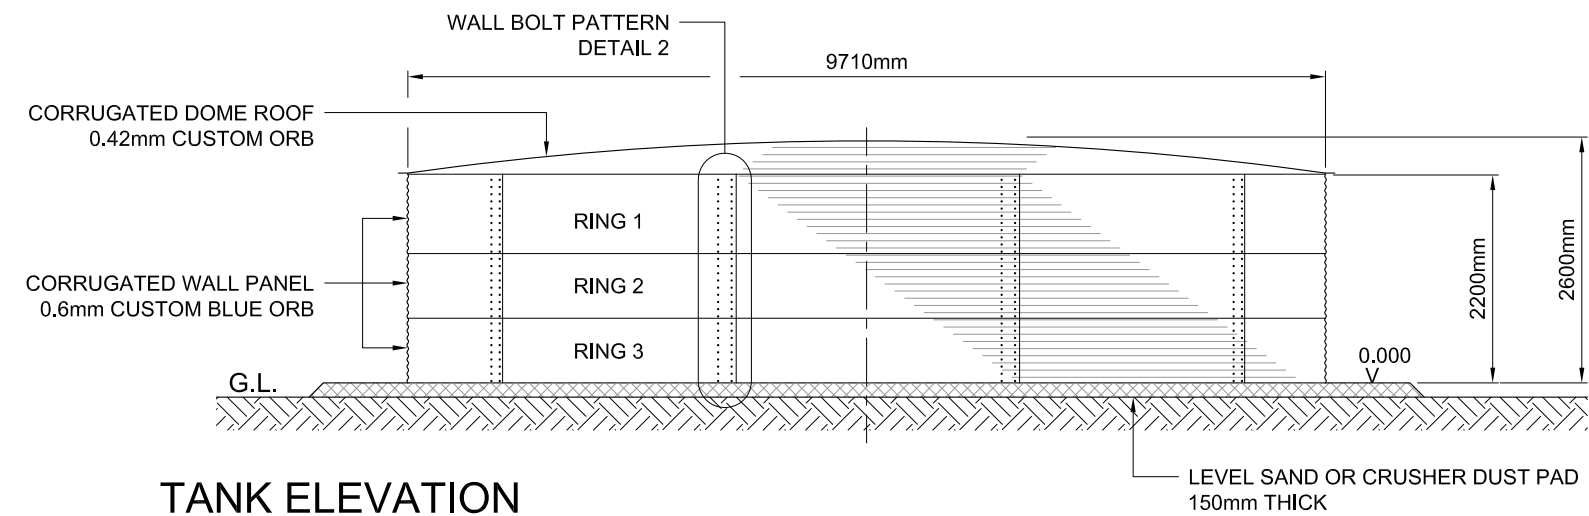

TANK ELEVATION


SCALE 1 : 80

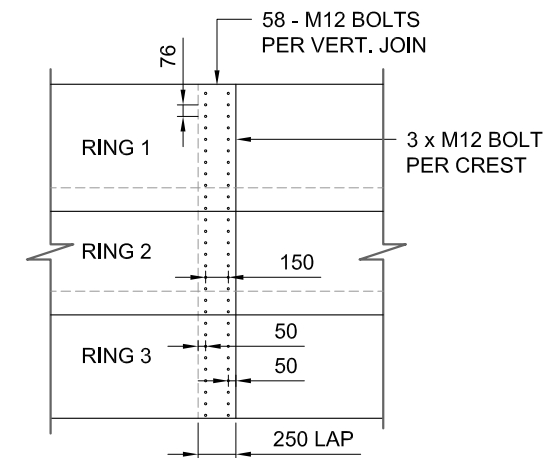

DETAIL 2 - WALL BOLT PATTERN


SCALE 1 : 50

| DETAILS | SPECIFICATIONS | STANDARDS |
|-----------------|------------------------------------|---------------------|
| TOTAL VOLUME | 162 890 L | AS 1397 |
| TANK DIAMETER | 9710mm | AS 4600 |
| NOMINAL HEIGHT | 2200mm | AS 4100 |
| TOTAL HEIGHT | 2600mm | AS 4100 |
| TANK MODEL | RT 160 | RHINO |
| WALL SHEETING | 0.6 CUSTOM BLUE ORB | AS 1445 |
| No OF RINGS | 3 | AS 1365 |
| PANELS PER RING | 10 | AS 1397 |
| ROOF SHEETING | 0.42 CUSTOM ORB | AS 1445 |
| No OF TRUSSES | 3 | AS 4100 |
| WIND DESIGN | REGION B | AS 1170 |
| LINER | RHINO INFINITY (METALLOCENE LLDPE) | ANSI/NSF 61 AS 4020 |
| WALL BOLTS | 580 (M12) | AS 1252 |
| ANODES | 3 (MAGNESIUM) | AS 2239 |

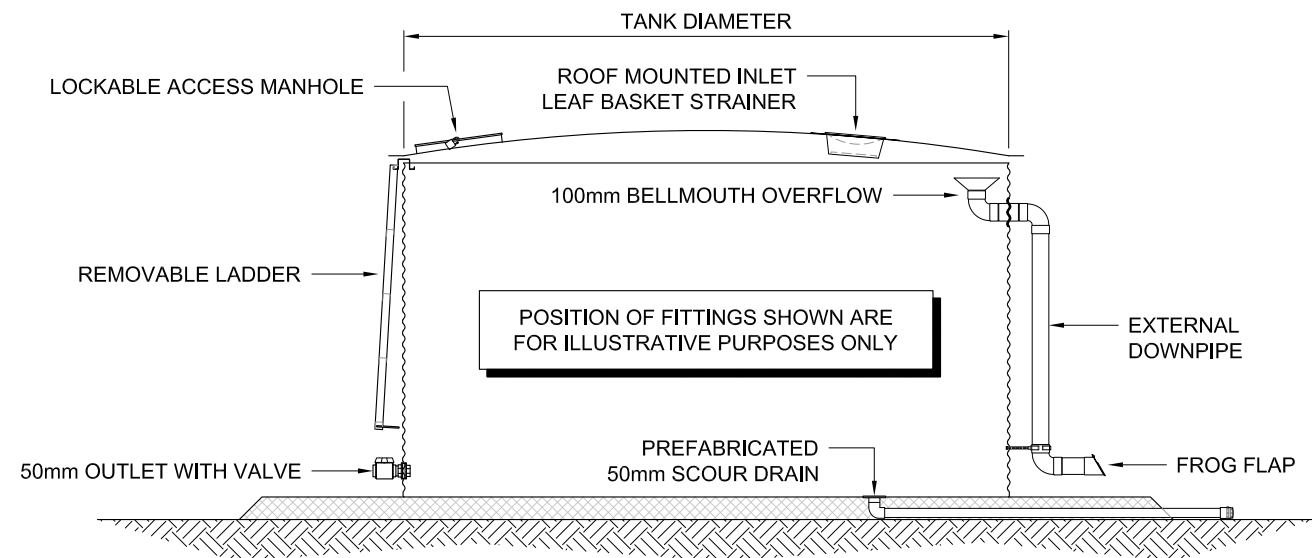

TYPICAL TANK FITTINGS

NOT TO SCALE

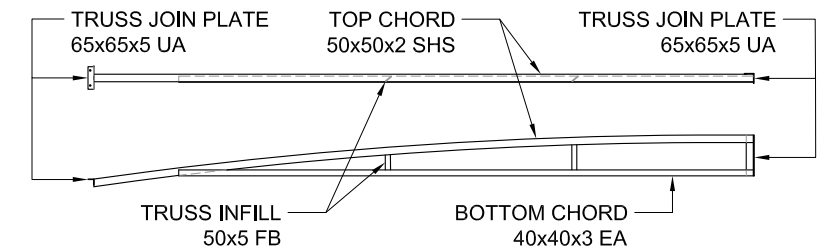

DETAIL 1 - TYPICAL TRUSS SECTION

NOT TO SCALE

| REV | DESCRIPTION | DATE | DRAWN | CHECK |
|-----|--------------------------|----------|-------|-------|
| 0 | GENERAL ARRANGEMENT ONLY | 03/07/17 | SC | MC |



14 Ballantyne Road
Kewdale WA 6105
Ph. 1800 632 410
Fax 1800 632 350

© Copyright. This drawing is property of Kingspan Enviromental. It shall not be copied without permission.

| | | | |
|--|----------------------|-------------------|----------------|
| TITLE KINGSPAN RHINO WATER TANKS RURAL TANK SPECIFICATIONS RT160 GENERIC DESIGN DRAWING | | SCALE AS SHOWN | |
| | | SIZE A3 | SHEET 1 / 1 |
| JOB No. GA | DRAWING No. RT160 | | REV 0 |