




# 81 Queensway Road Landsdale Shed - Elevations

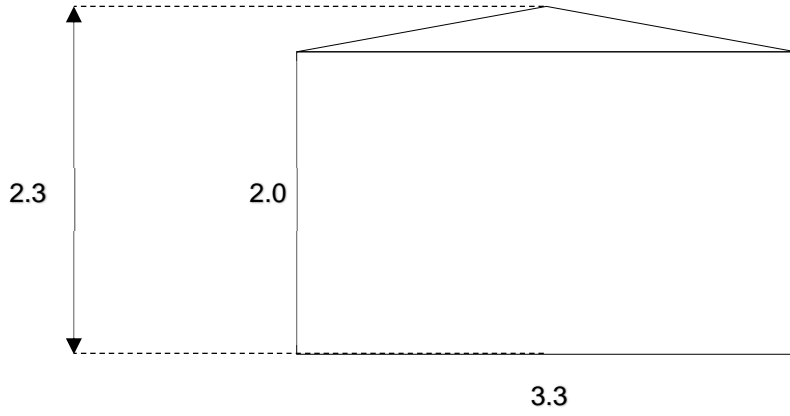

Shed: Front elevation  
Scale 1:50

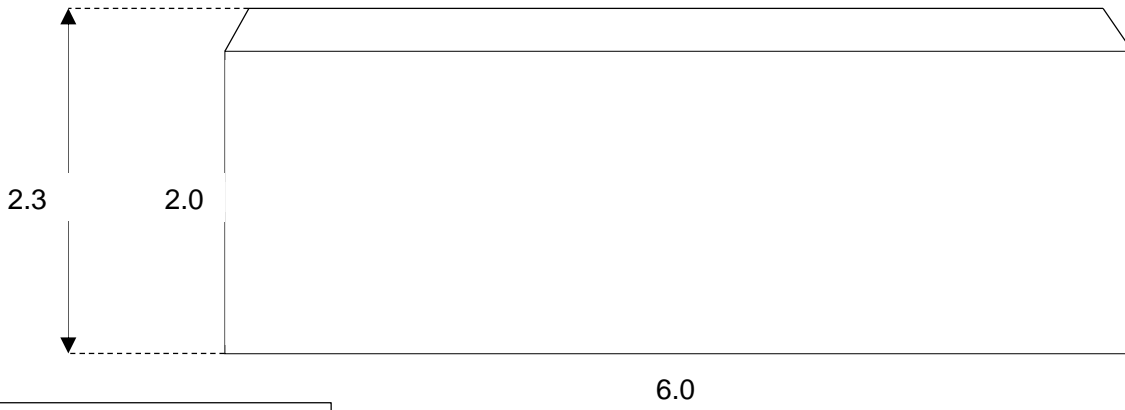


Shed: Side elevation  
Scale 1:50

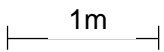

# 81 Queensway Rd Shed – Site Plan

Queensway Road

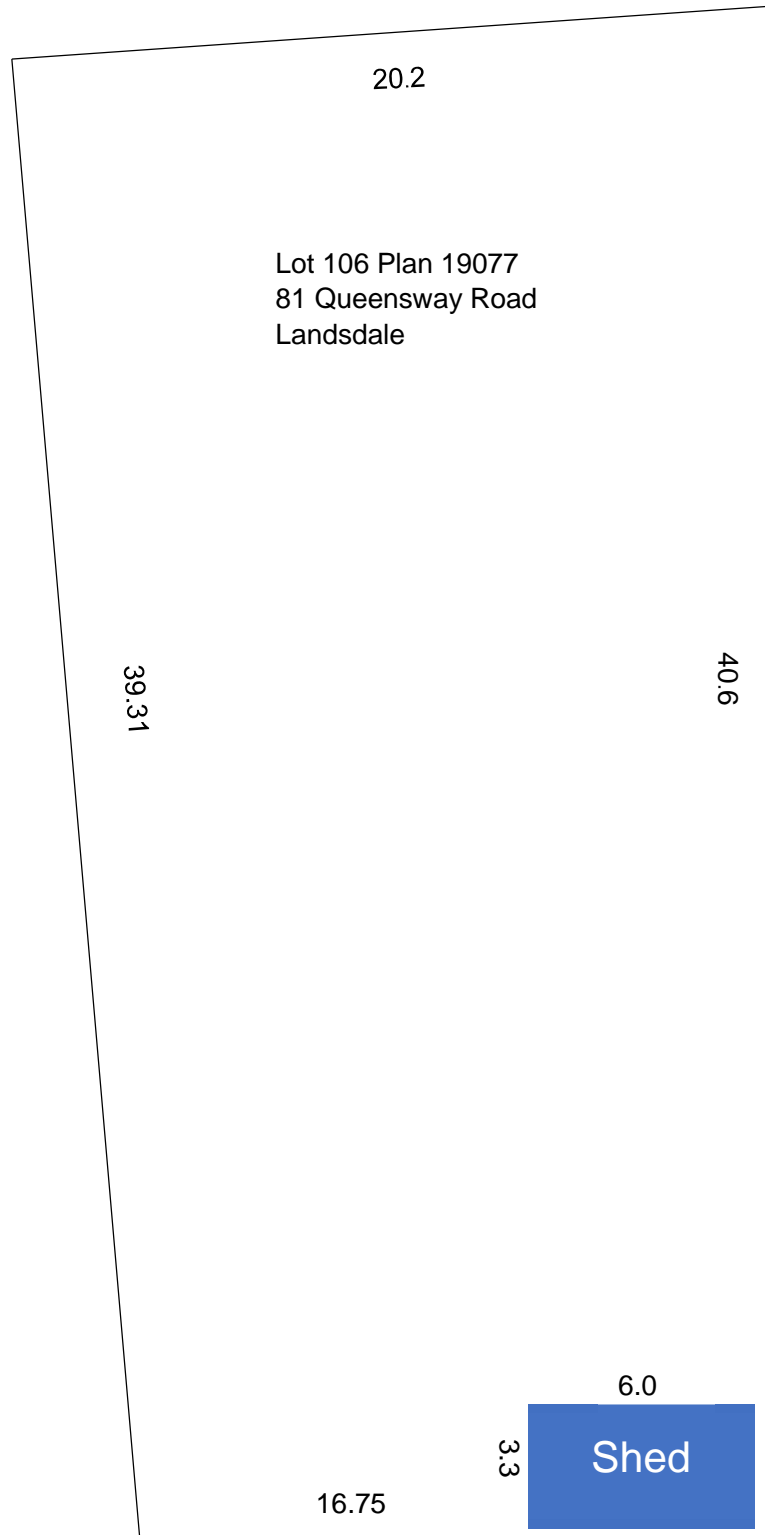

**Shed**  
From rear boundary: 0.3m  
From side boundary: 0.45m  
Scale: 1:200



81 QUEENSWAY RD

Scale 100:0.6  
3 I

