



SCALE = 1CM = 1METRE

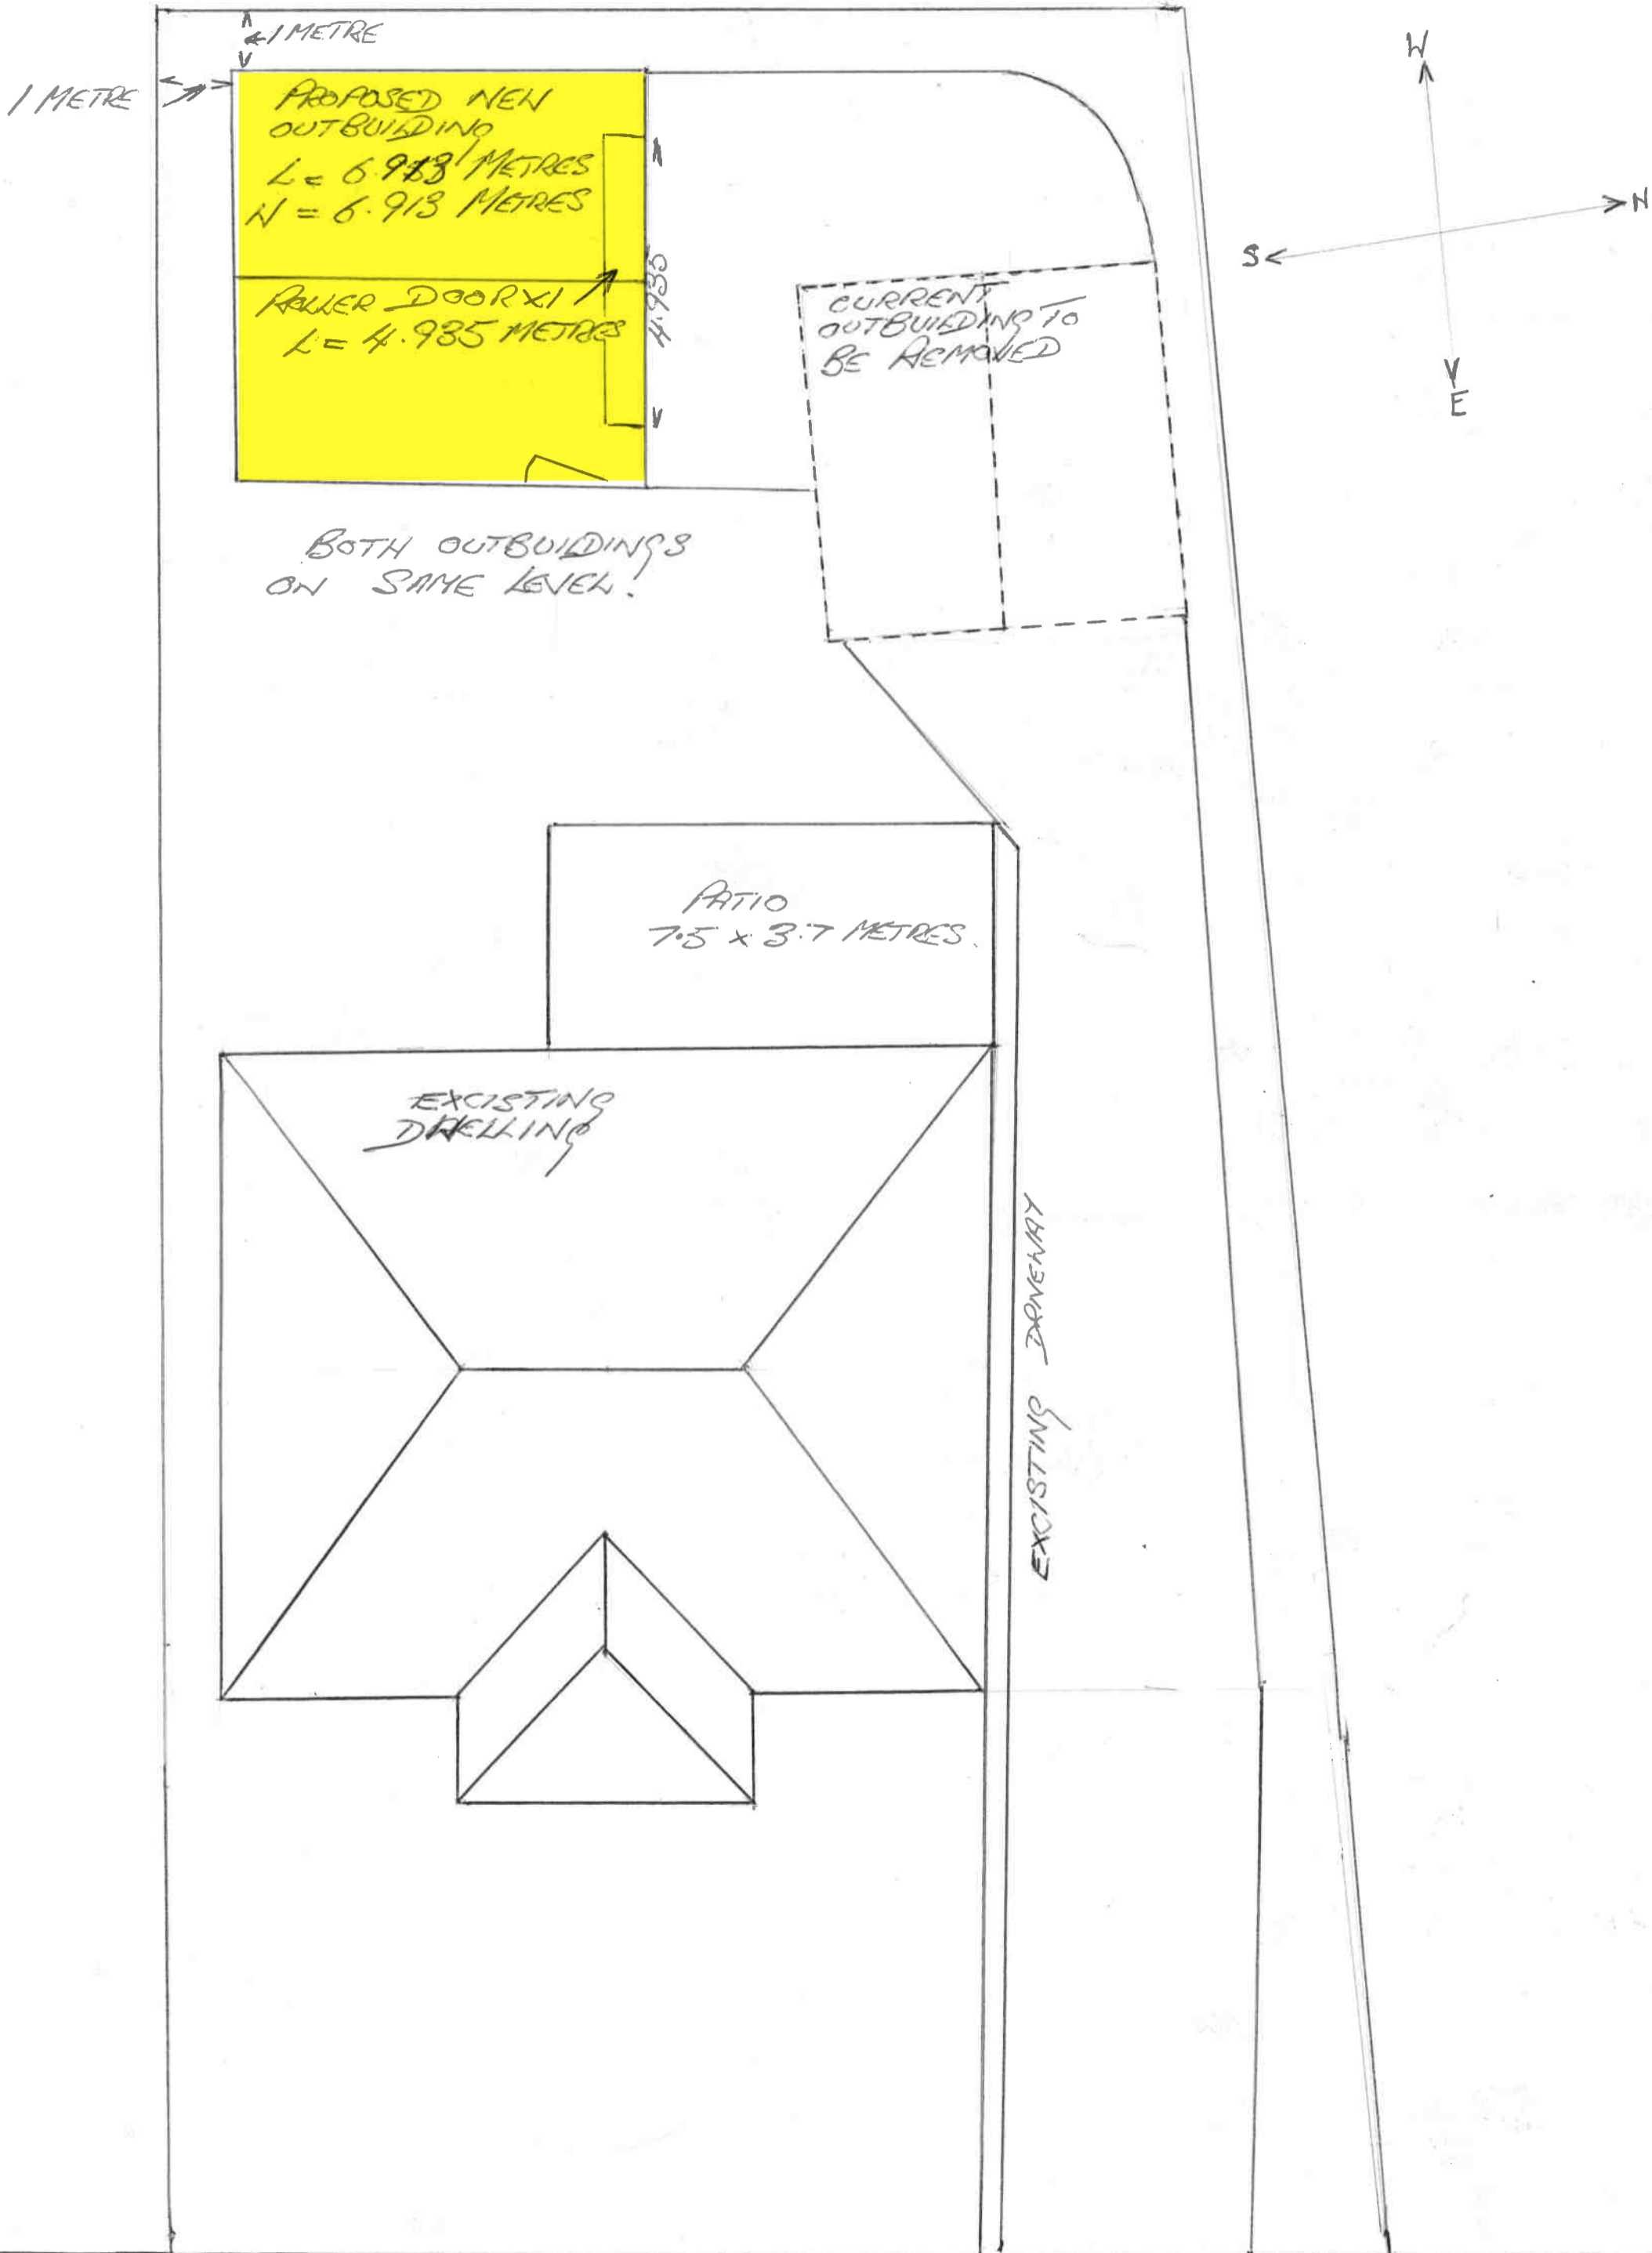

67 WADDINGTON CRESC.

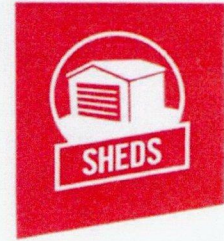

Site Plan

Job Reference
Sales Person
Client Name

Mr Denley Sampson
Mr. Robin Rhoades

Site Address

67 Waddington Crescent
Koondoola


Design Number


SQ265297

Date

29/07/2022

Customer Signature

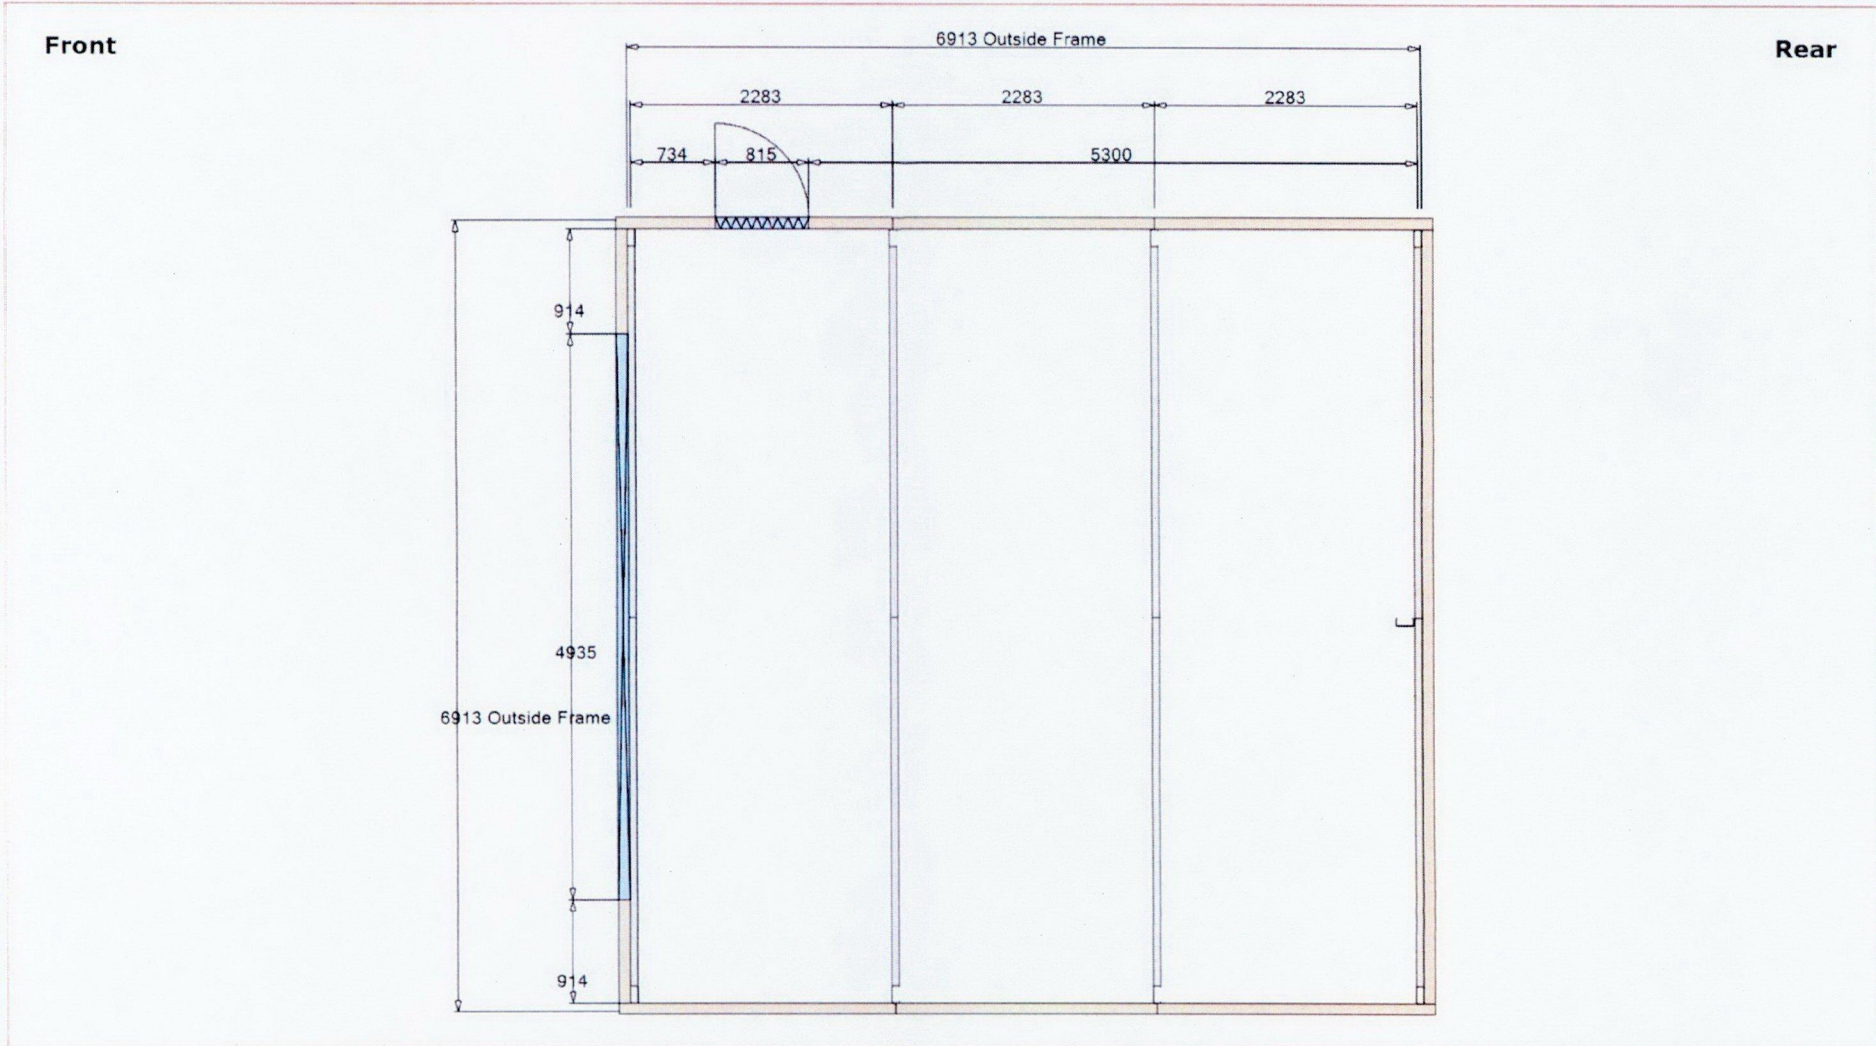

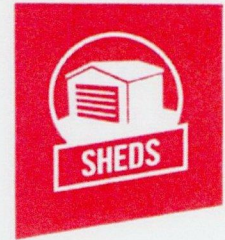

Elevations

Job Reference
Sales Person
Client Name

Mr Denley Sampson
Mr. Robin Rhoades

Site Address
67 Waddington Crescent
Koondoola

Design Number
Date

SQ265297
29/07/2022

Customer Signature

