

DRAWING. CHECK
FOR TO SETTING
ANY WORK.

POSITION
BY
SURVEY

ELY 9.7 Km


FORMATION NOT AVAILABLE
BOUNDARY PLACED AS
ED WITH PEGS FOUND &
VG WALLS

E COVER

E AREA : 206.95m²
E AREA: 525m²
SITE COVERAGE

IBLE DROP FOOTINGS,
PILING WILL BE
BUILDERS CONTOUR
RVEY IS OBTAINED
SITION/SETBACKS AND
JECT TO SHIRE

S PER ENGINEERS

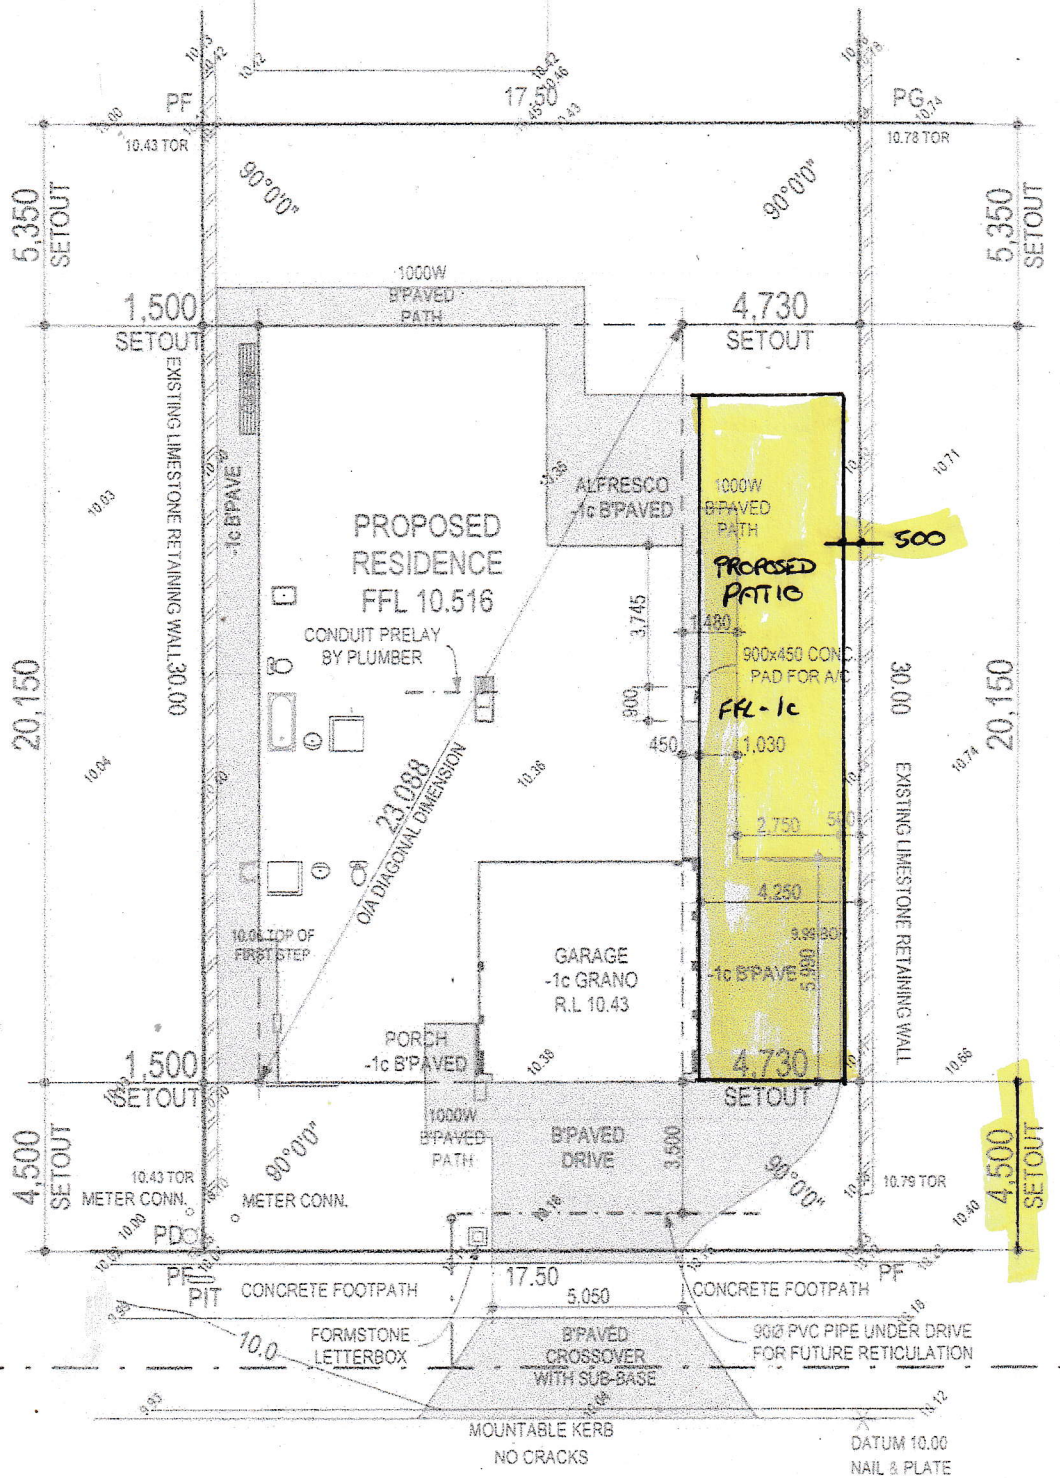

FEATHERLEAF ELBOW

LOT 2108
SCALE 1:200

NOTE: S
APPROX
(LOCAL
(A.H.D. I


PROPOS

F.F.L. 0 (0c)

ELEVATION 2


18c HIGH BLADE WALL
WITH CONTRASTING RENDER

ROOF PITCH 20°
Woodland Grey Corrugated

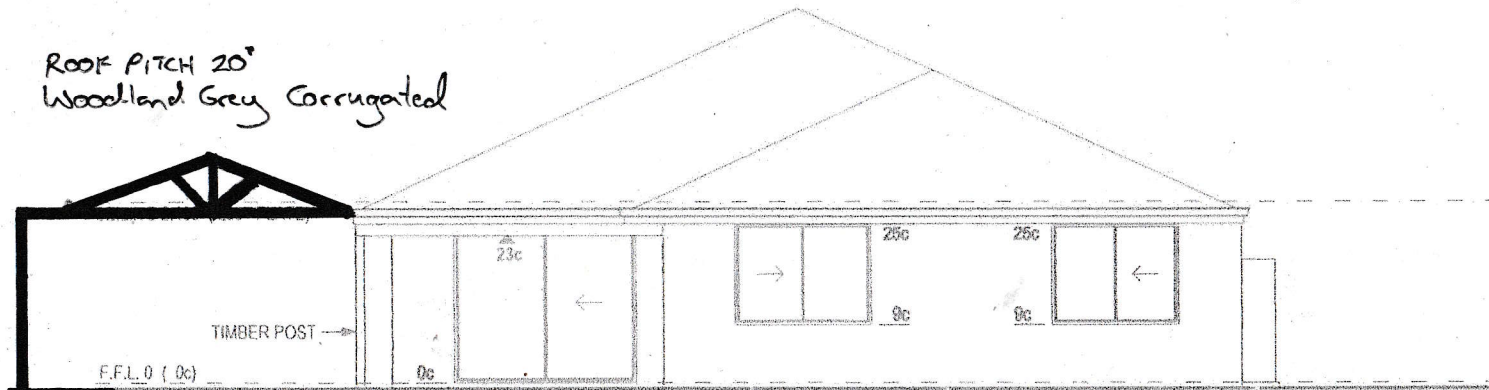


ELEVATION 3

SCALE 1:100

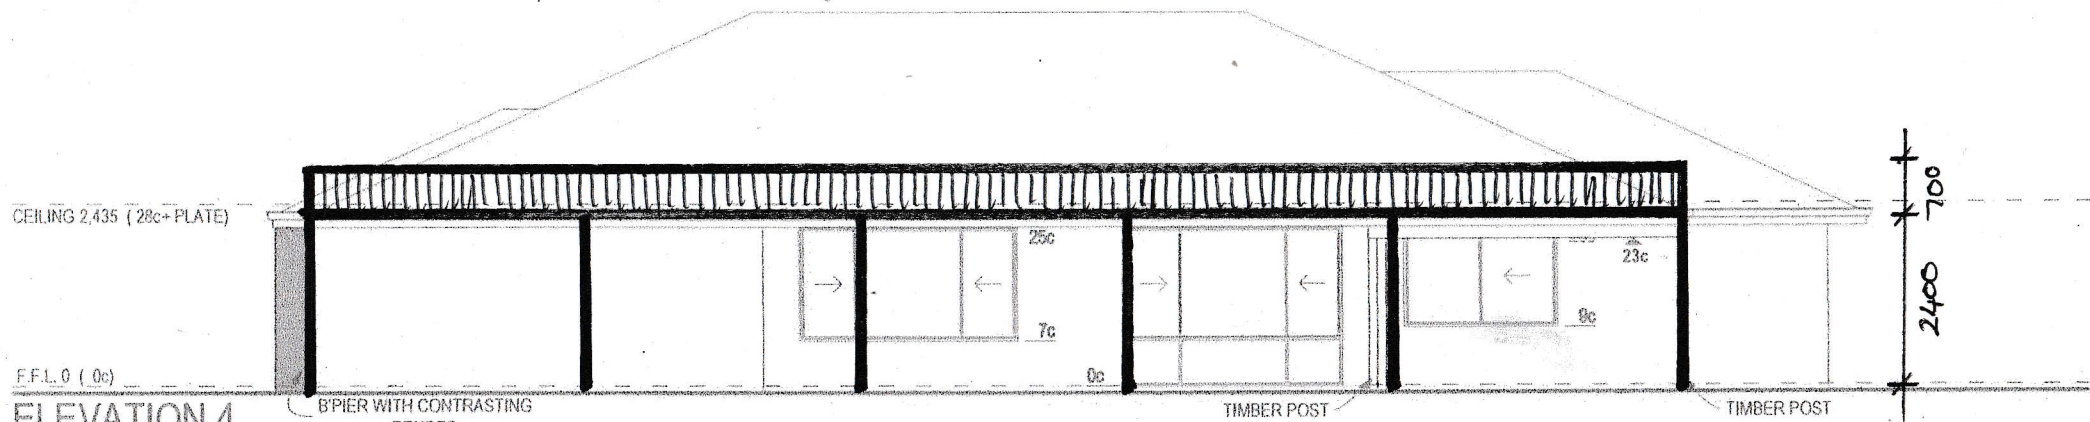

ELEVATION 4

SCALE 1:100

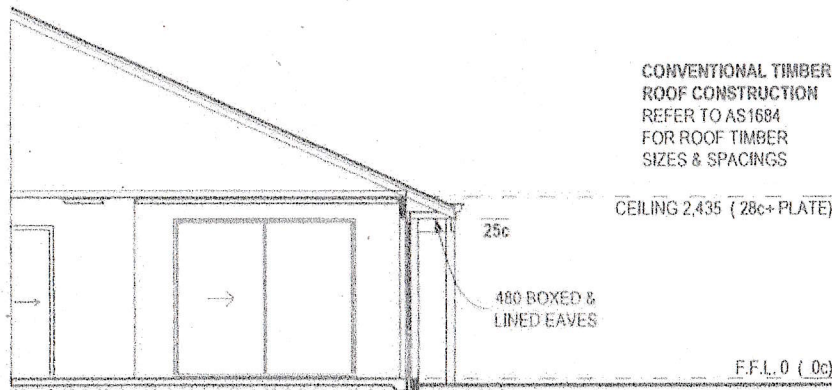

CONVENTIONAL TIMBER
ROOF CONSTRUCTION
REFER TO AS1684
FOR ROOF TIMBER
SIZES & SPACINGS

17 FEATHERLEAF ELBOW
BANKSIA GROVE

17 Featherleaf Elb
Banksia Grove

