


# FLYNN DRIVE

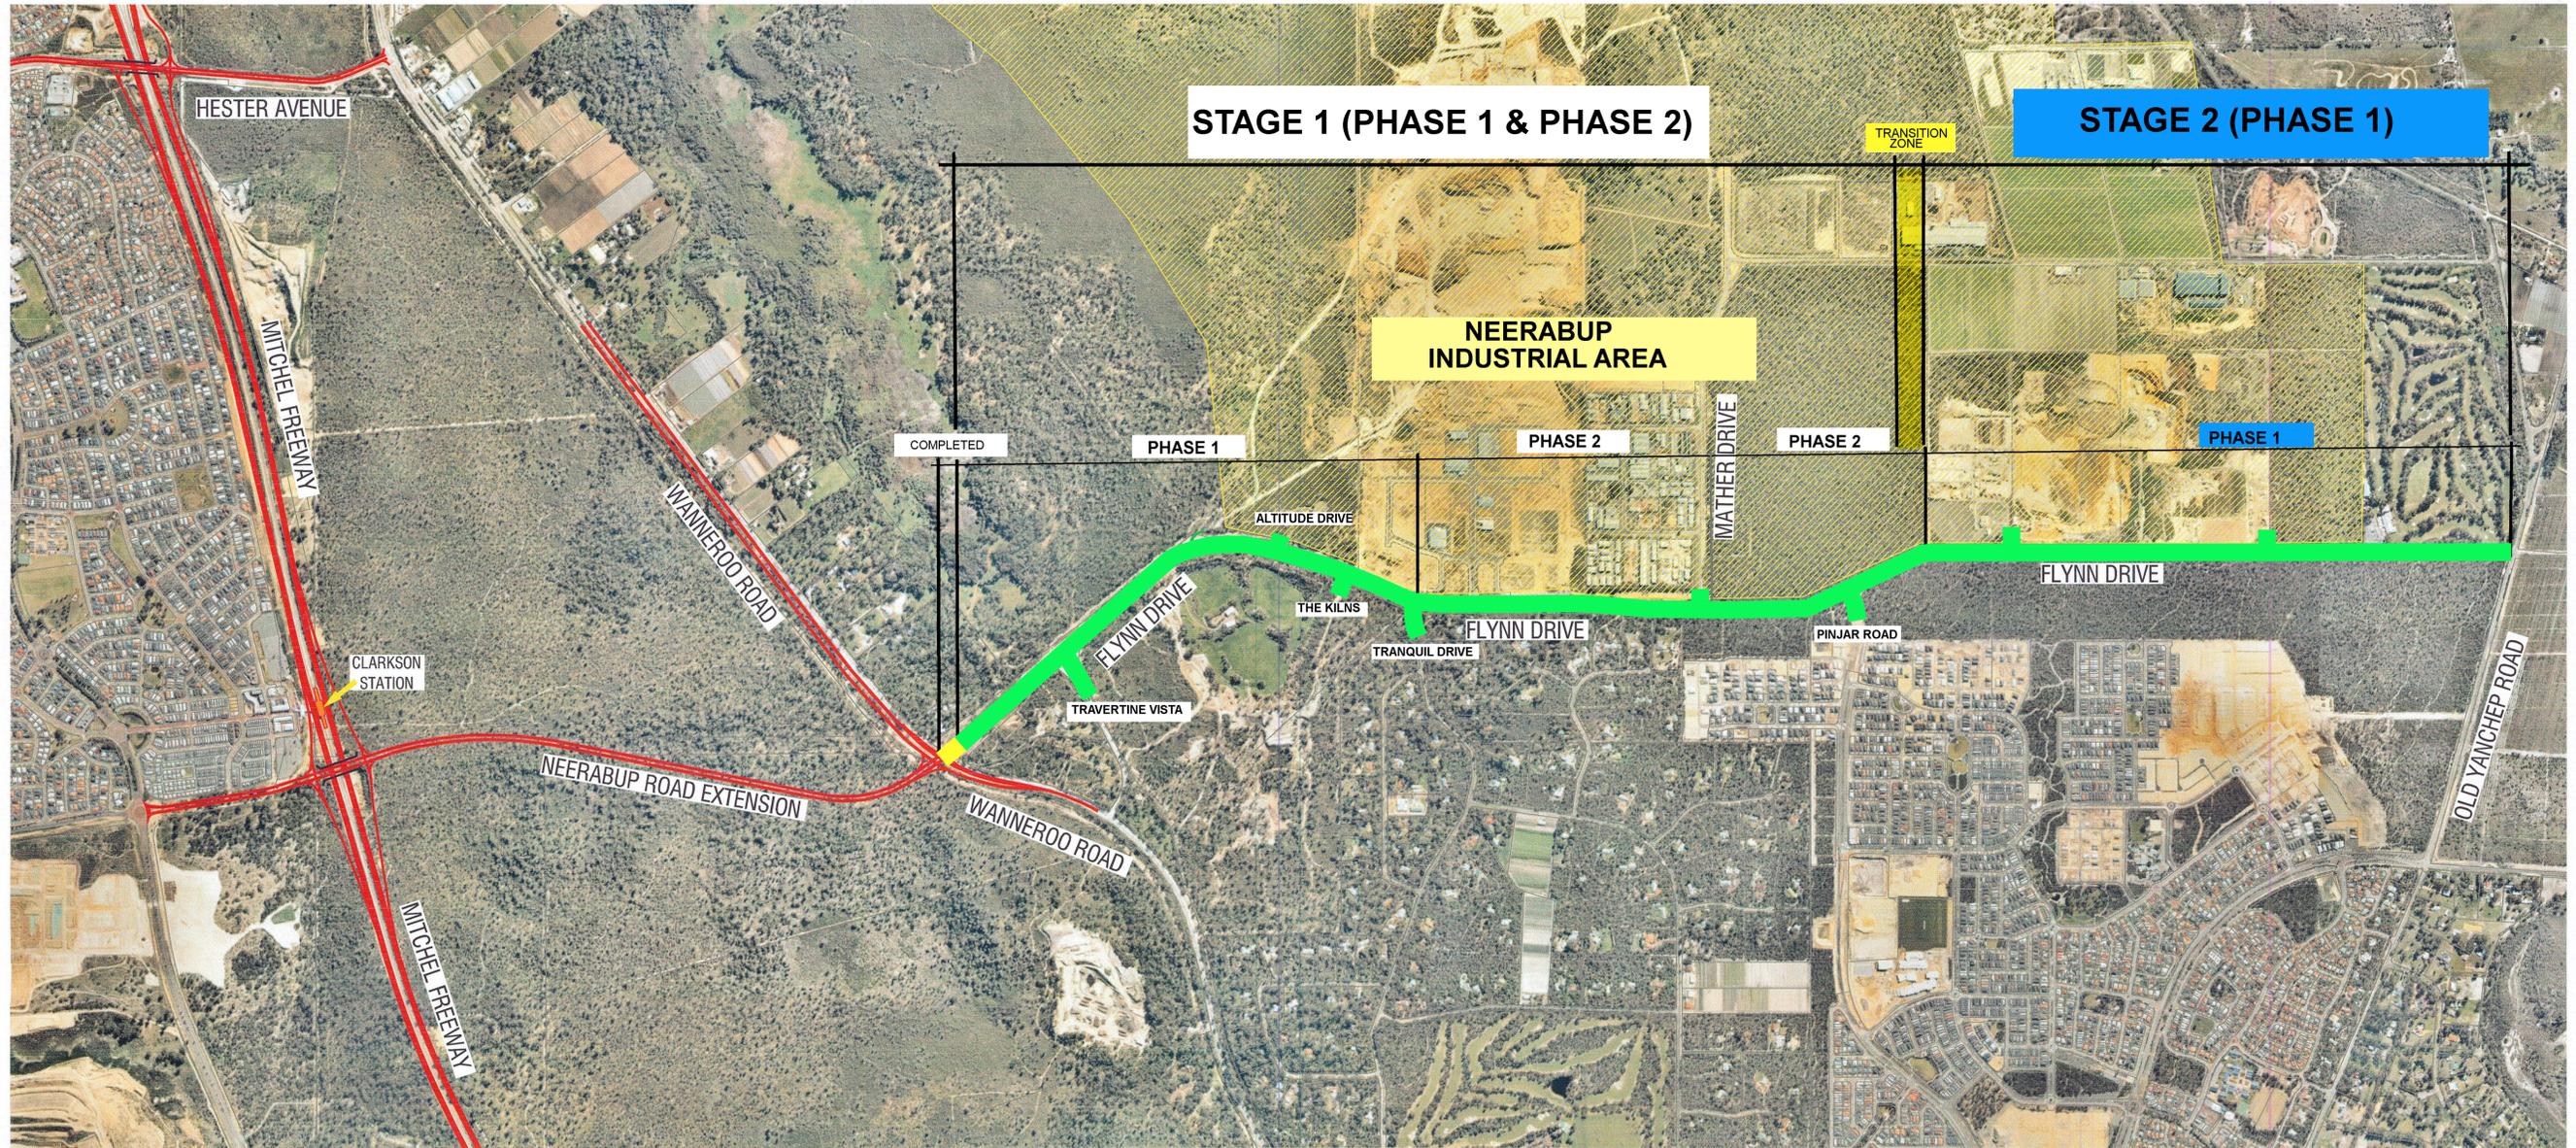

3043-1-1



## LEGEND

- FLYNN DRIVE PROJECT
- ROADS CONSTRUCTION BY MAIN ROADS WA
- NEERABUP INDUSTRIAL AREA

**CITY OF WANNEROO**  
INFRASTRUCTURE

**FLYNN DRIVE**

NEARABUP  
GENERAL SITE LAYOUT

DRAWING No. SHEET REVISION ORIGINAL DRG. SIZE

**4156-0-0** **A1**

No.	REVISION	BY	DATE	AUTH	No.	REVISION	BY	DATE	AUTH
0	ISSUED FOR INFORMATION	DN	11/2014						
1	PLAN UPDATED	DN	6/2015						

SCALE: 1:12000

SCALE IN METRES

DATUM: LOCAL LOCAL

SURVEYED: N/A

SURVEYOR: /2014

DESIGNED: CIVIL PROJECTS DESIGNER

CHECKED: PROJECT MANAGER MAJOR ROADS

DRAWN: CIVIL PROJECTS DESIGNER

AUTHORISED: \* MANAGER INFRASTRUCTURE PROJECTS

APPROVED: \* DIRECTOR INFRASTRUCTURE

\* INDICATES SIGNATURES ON ORIGINAL ISSUE OF DRAWING.

FILE No. 42656

PROJECT No. PMO21080 PR4347