

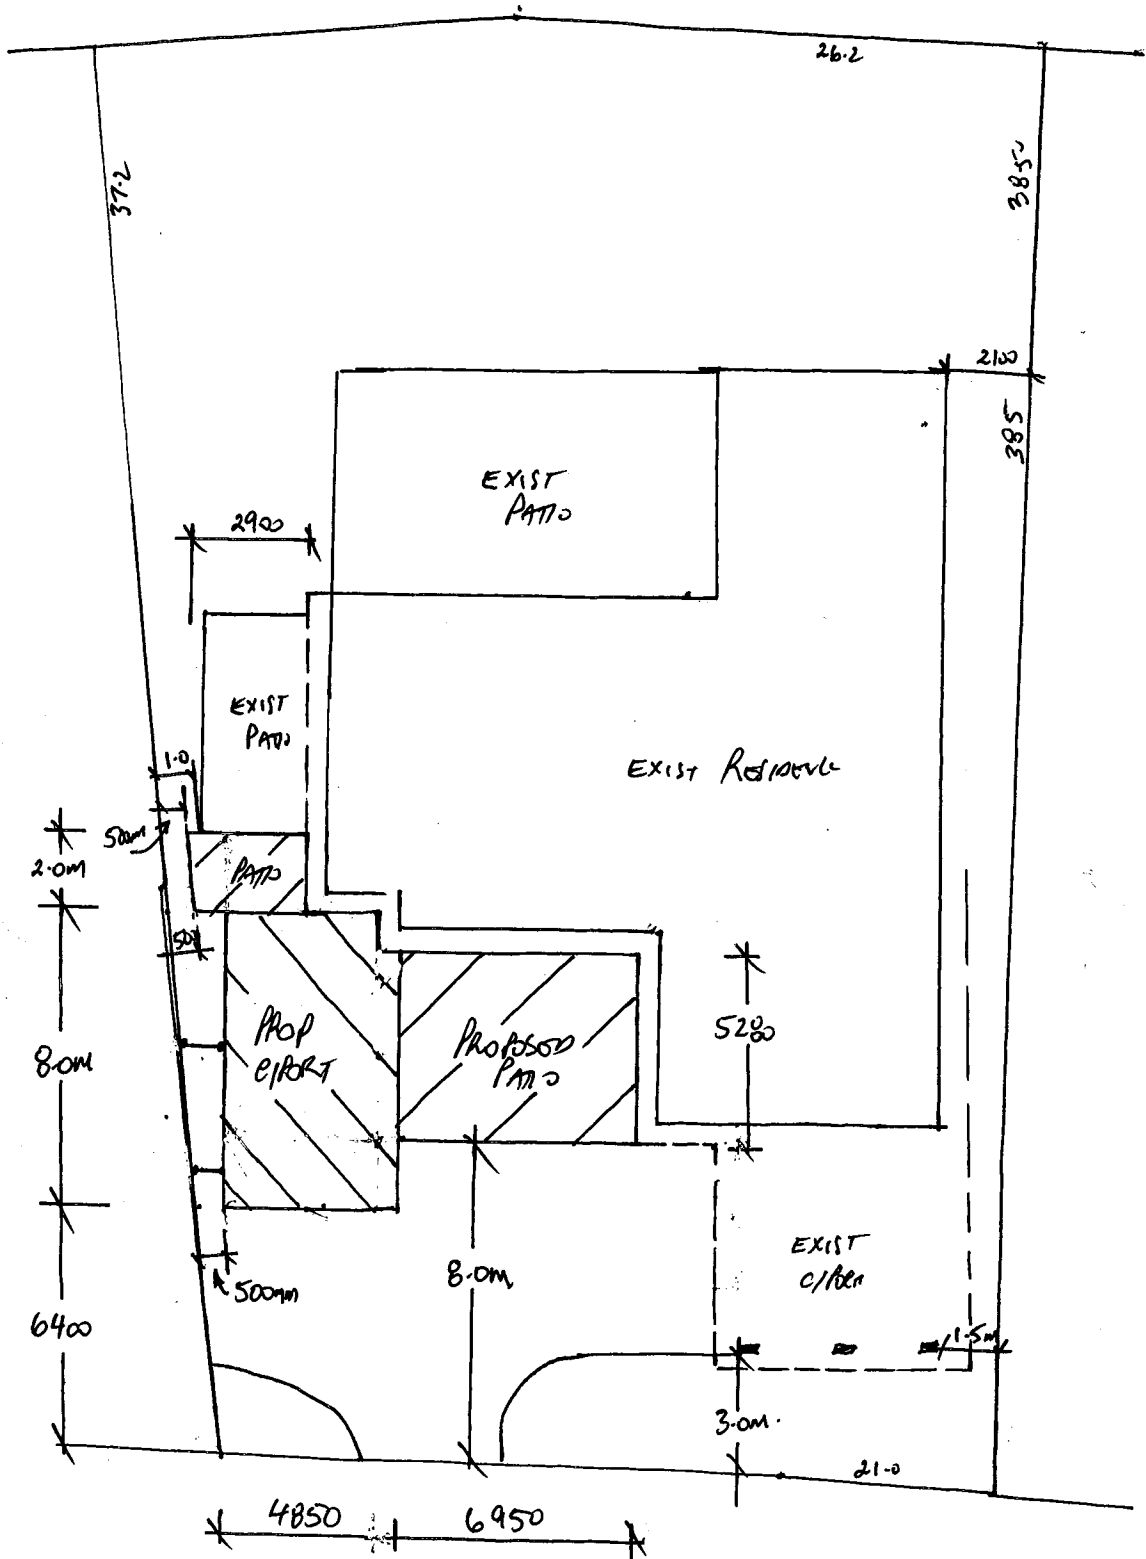
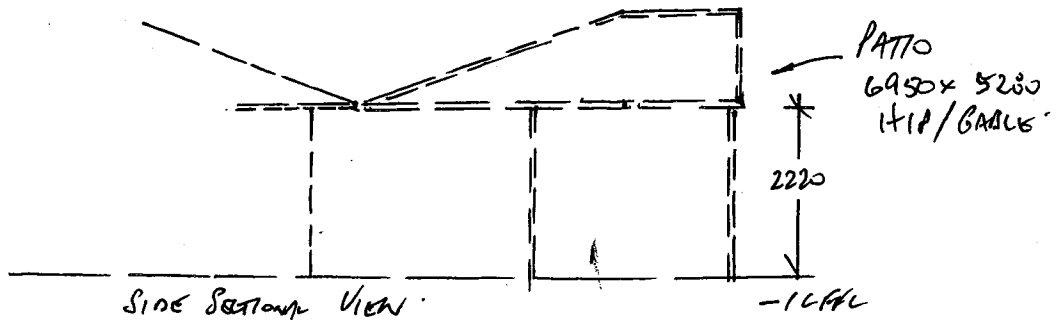


PROPOSED CARPORT + PATIO
MR + MRS GOLDING
4 CHALMERS CT
MINDARIE

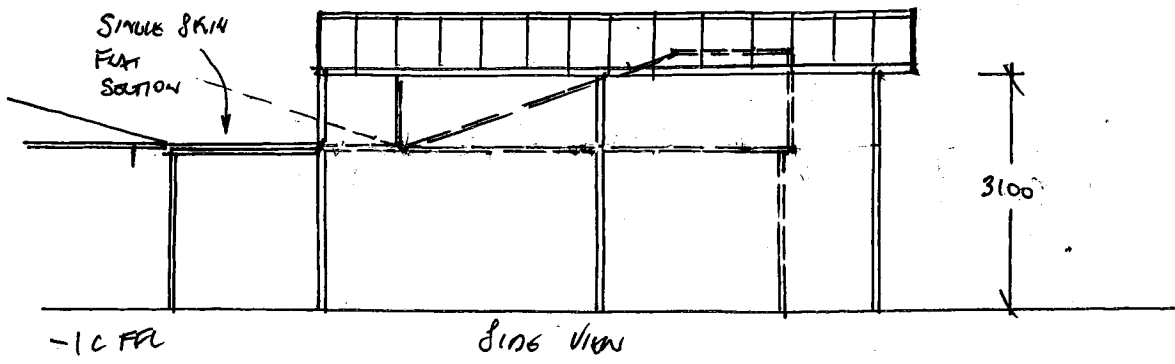

CHALMERS CT.

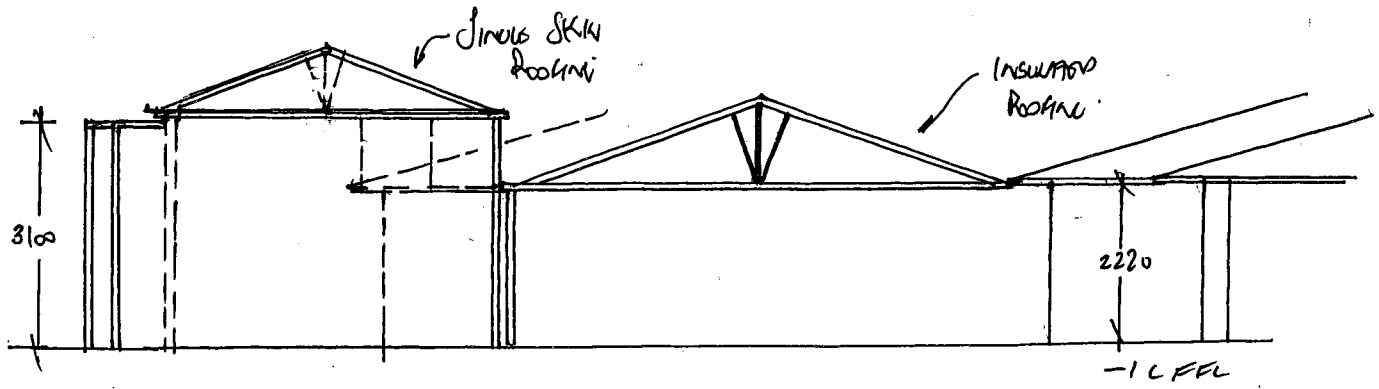

4 CHAMBERS Et MINARIE