



Deposited Plan 424433

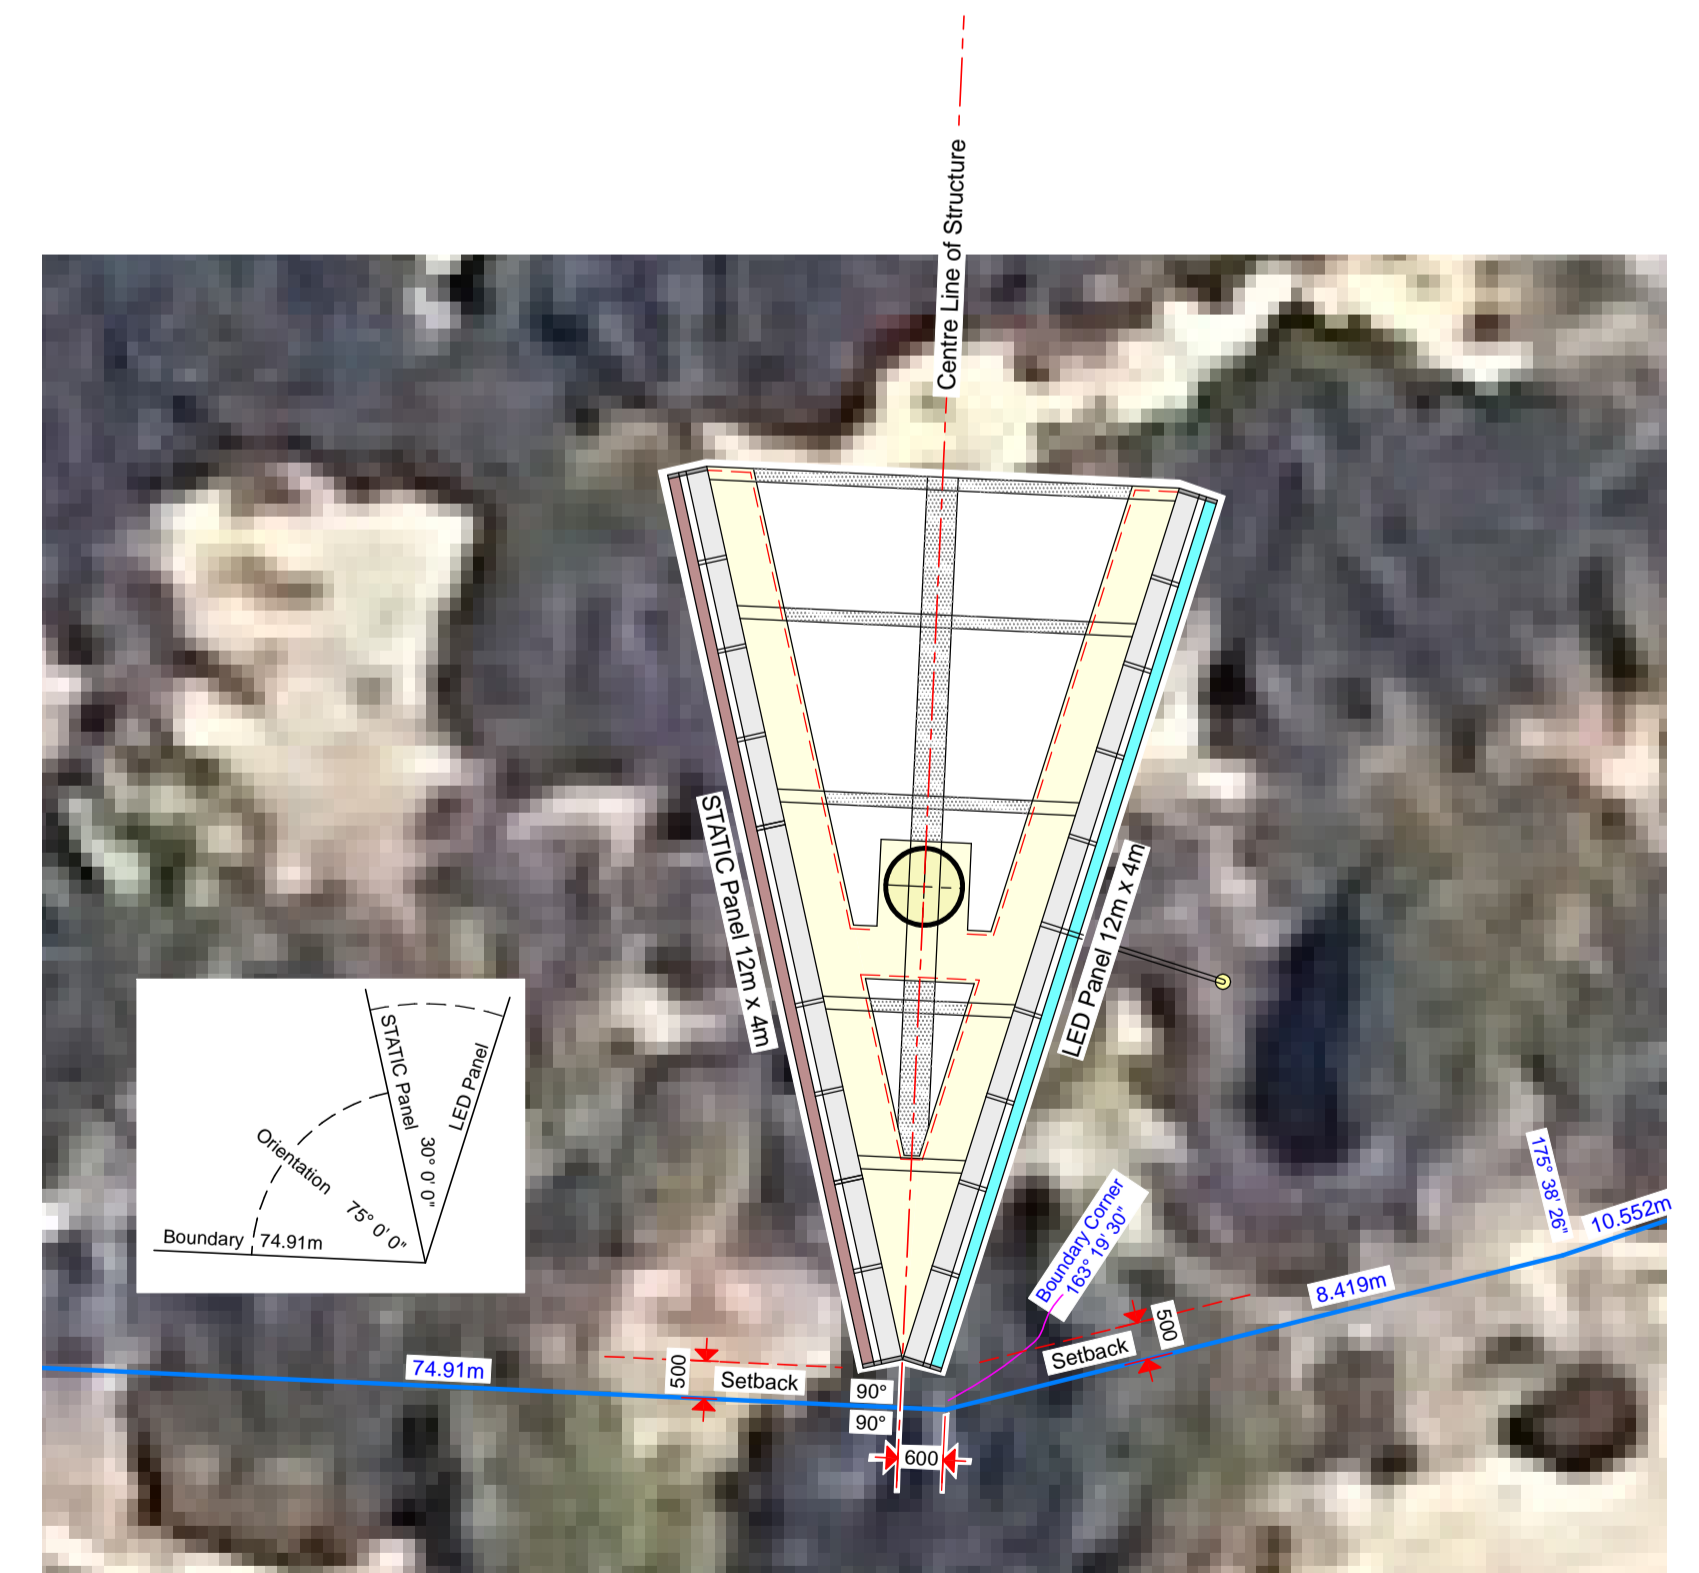


Setout and Orientation of Structure
Scale 1:100

Project:	STRUCTURE LED PANEL 12m x 4m STATIC PANEL 12m x 4m	
Location:	139 BADGERUP RD WANNEROO WA 6065	
Revision:	3	SHEET SIZE: A1
Date:	07/09/2023	S2 of 3


Spyglass Media Pty Ltd
PO Box 42, Claremont, WA, 6910
P: 08 9385 1324

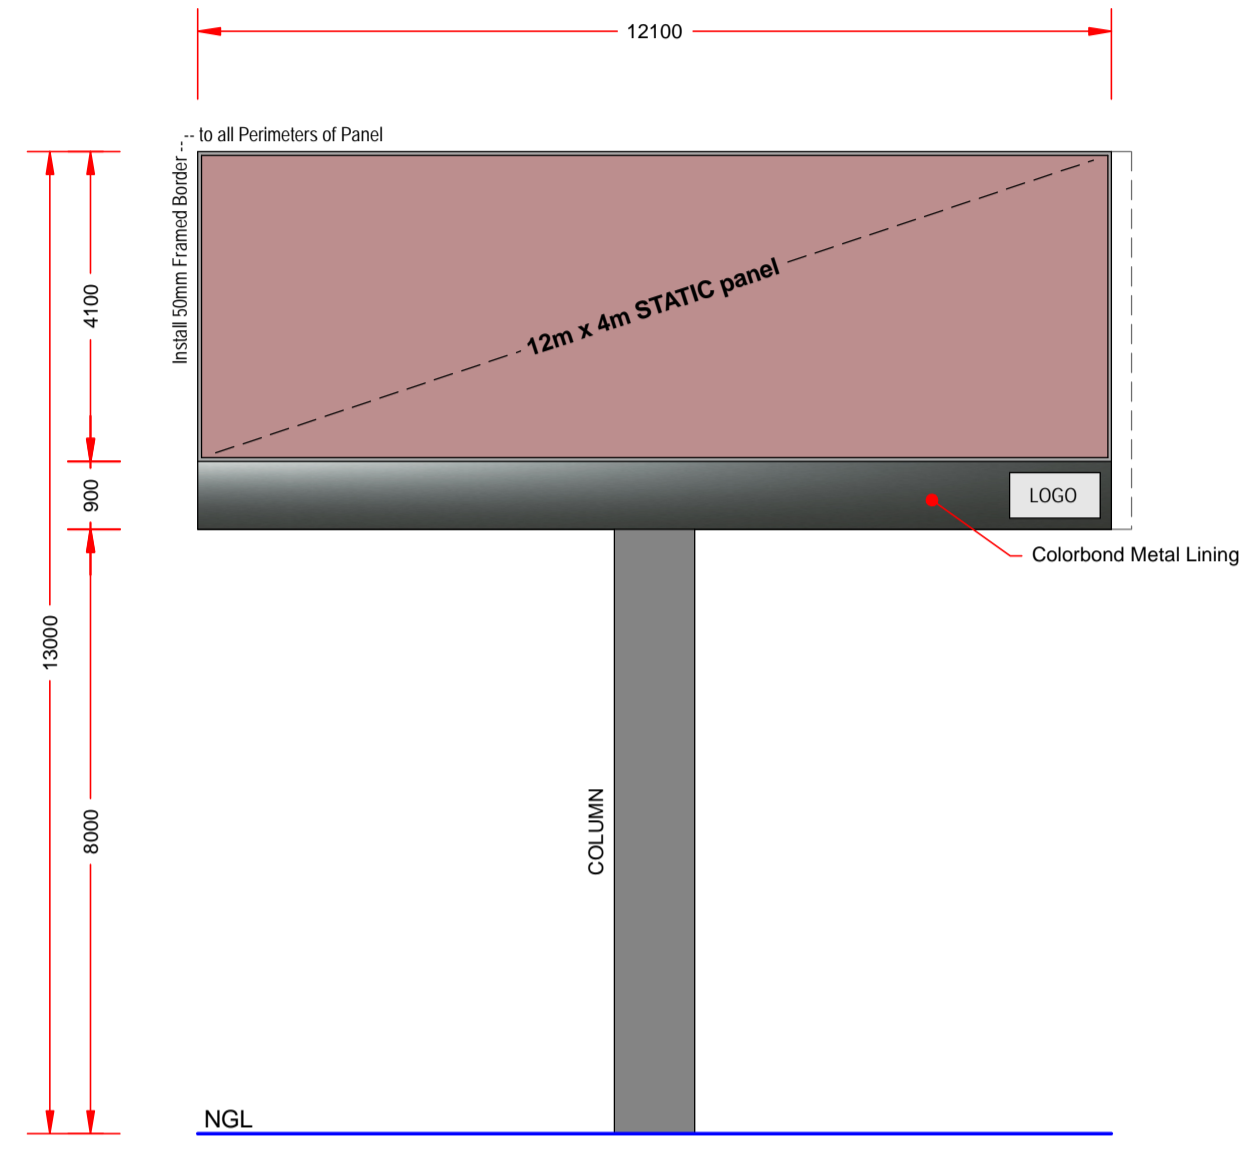


VIEW 1
Scale 1:100

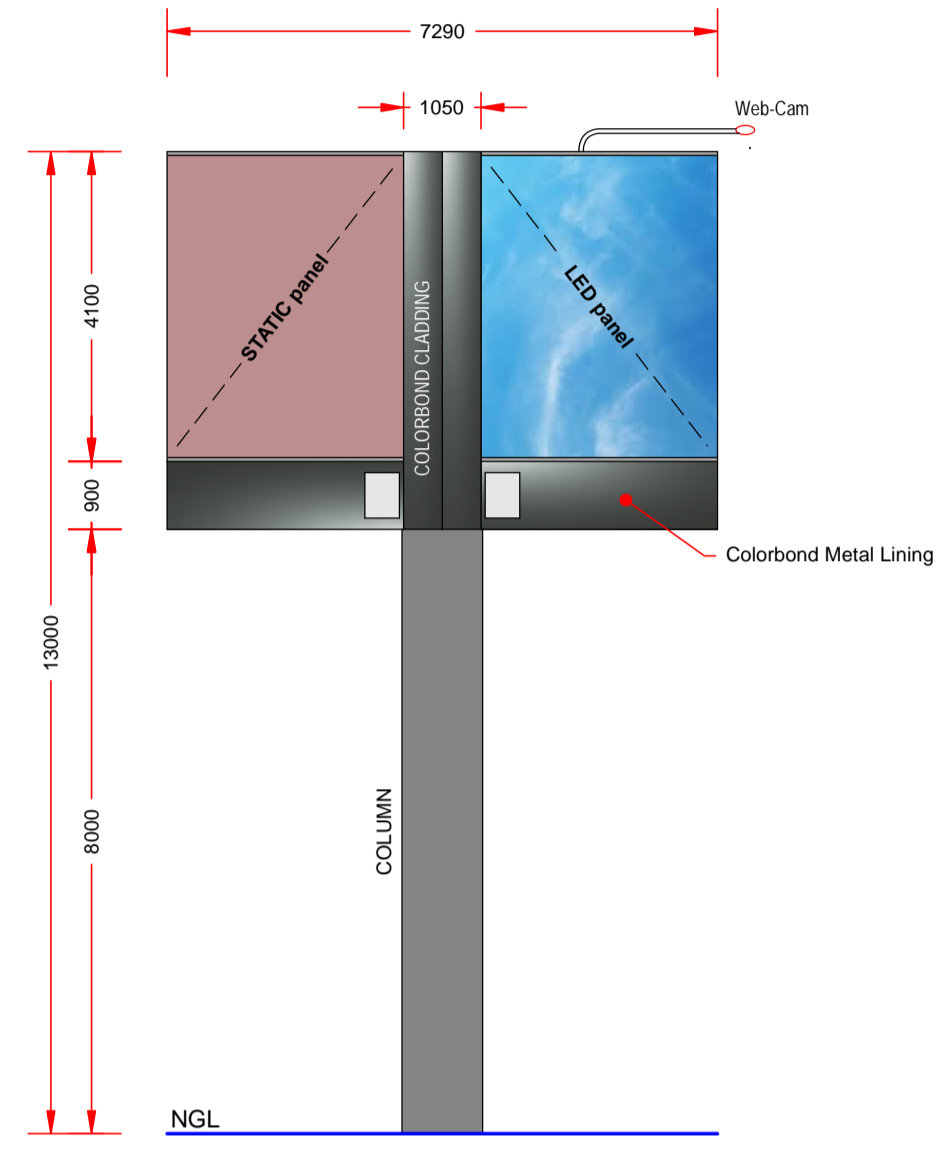


VIEW 2

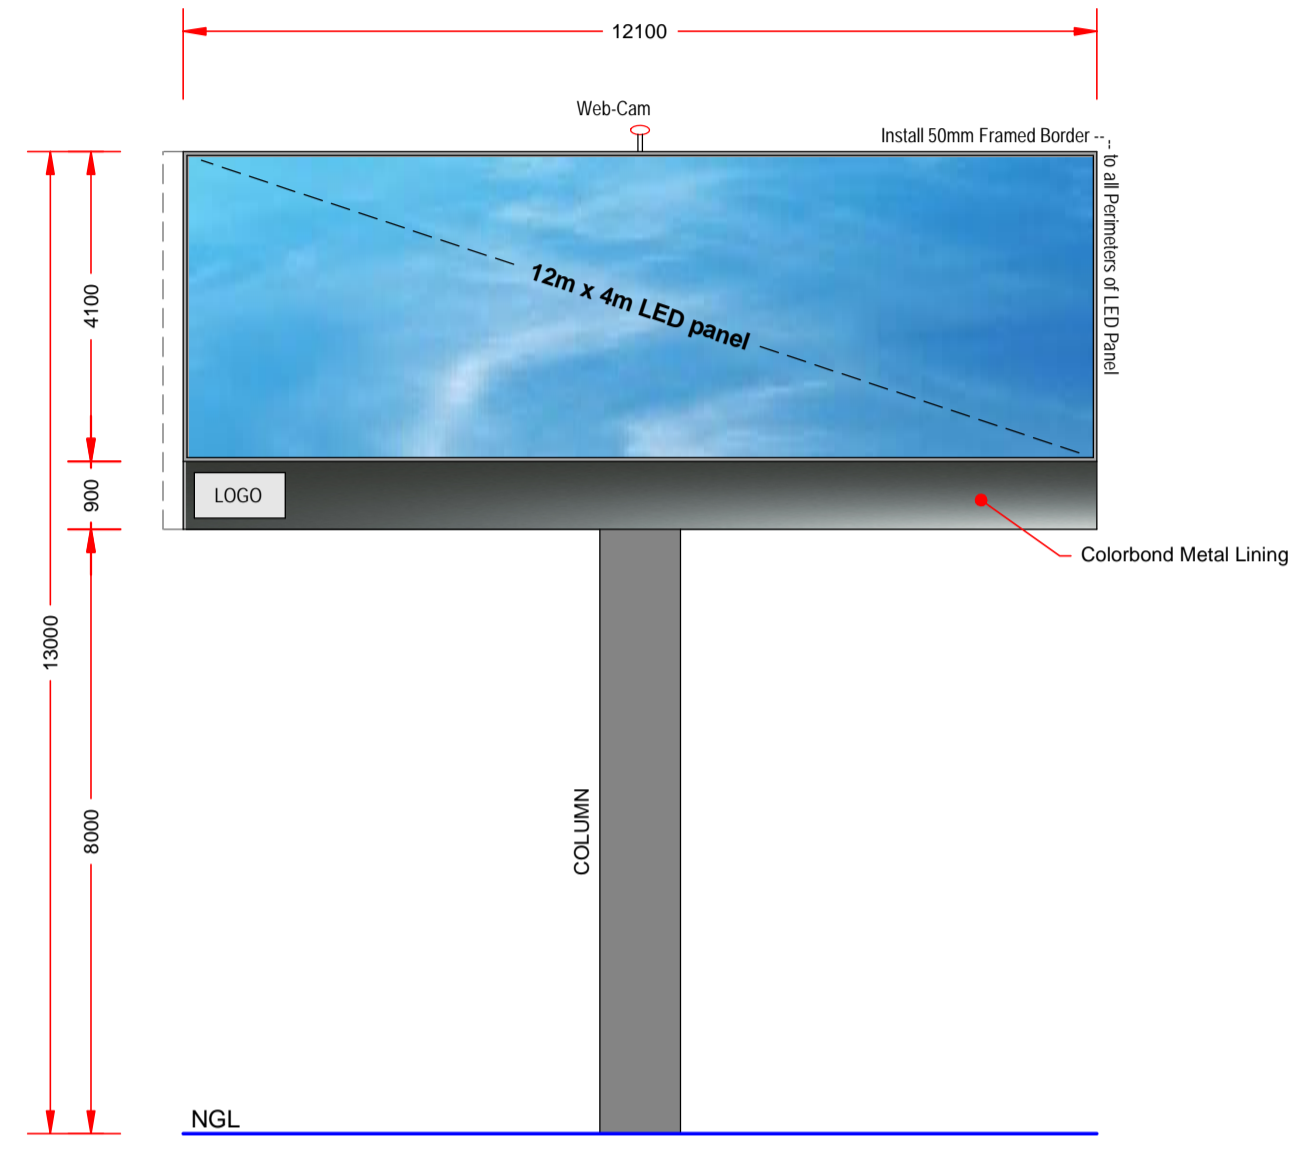

VIEW 3

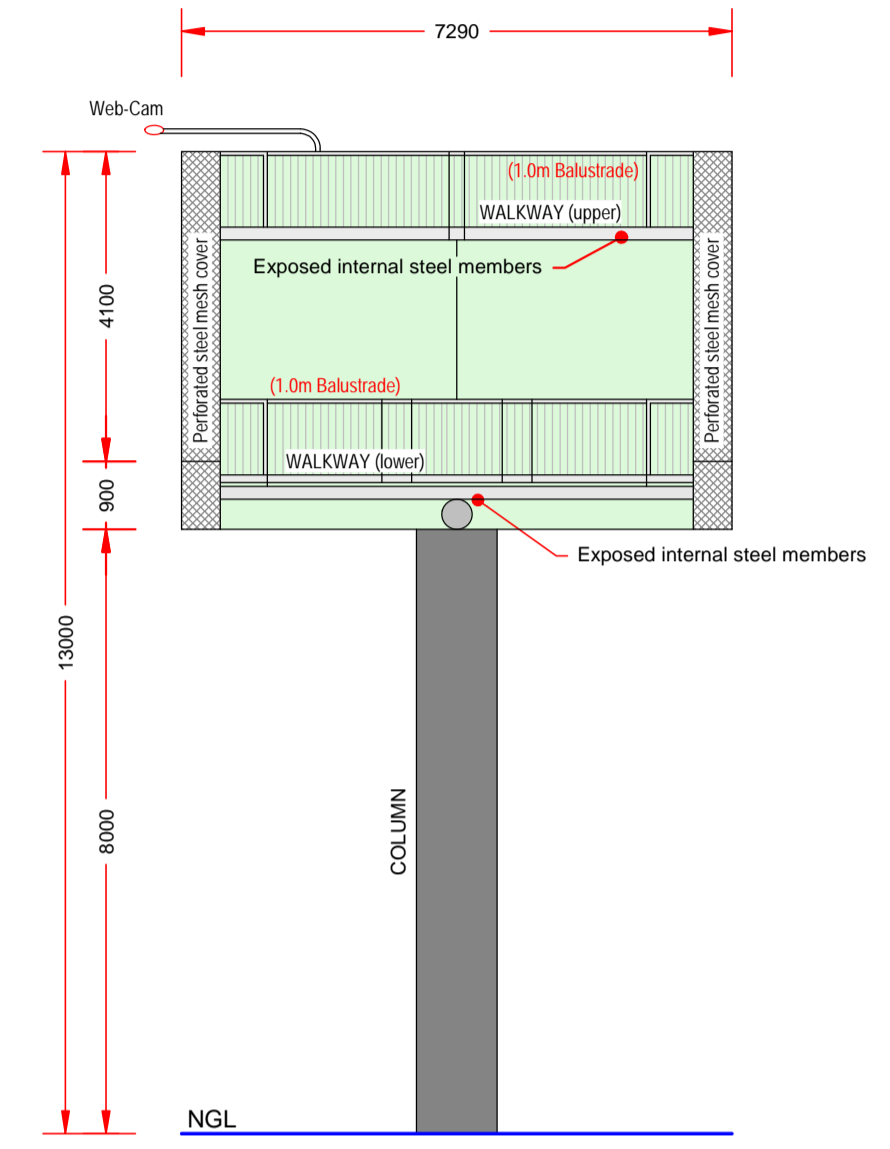

VIEW 4

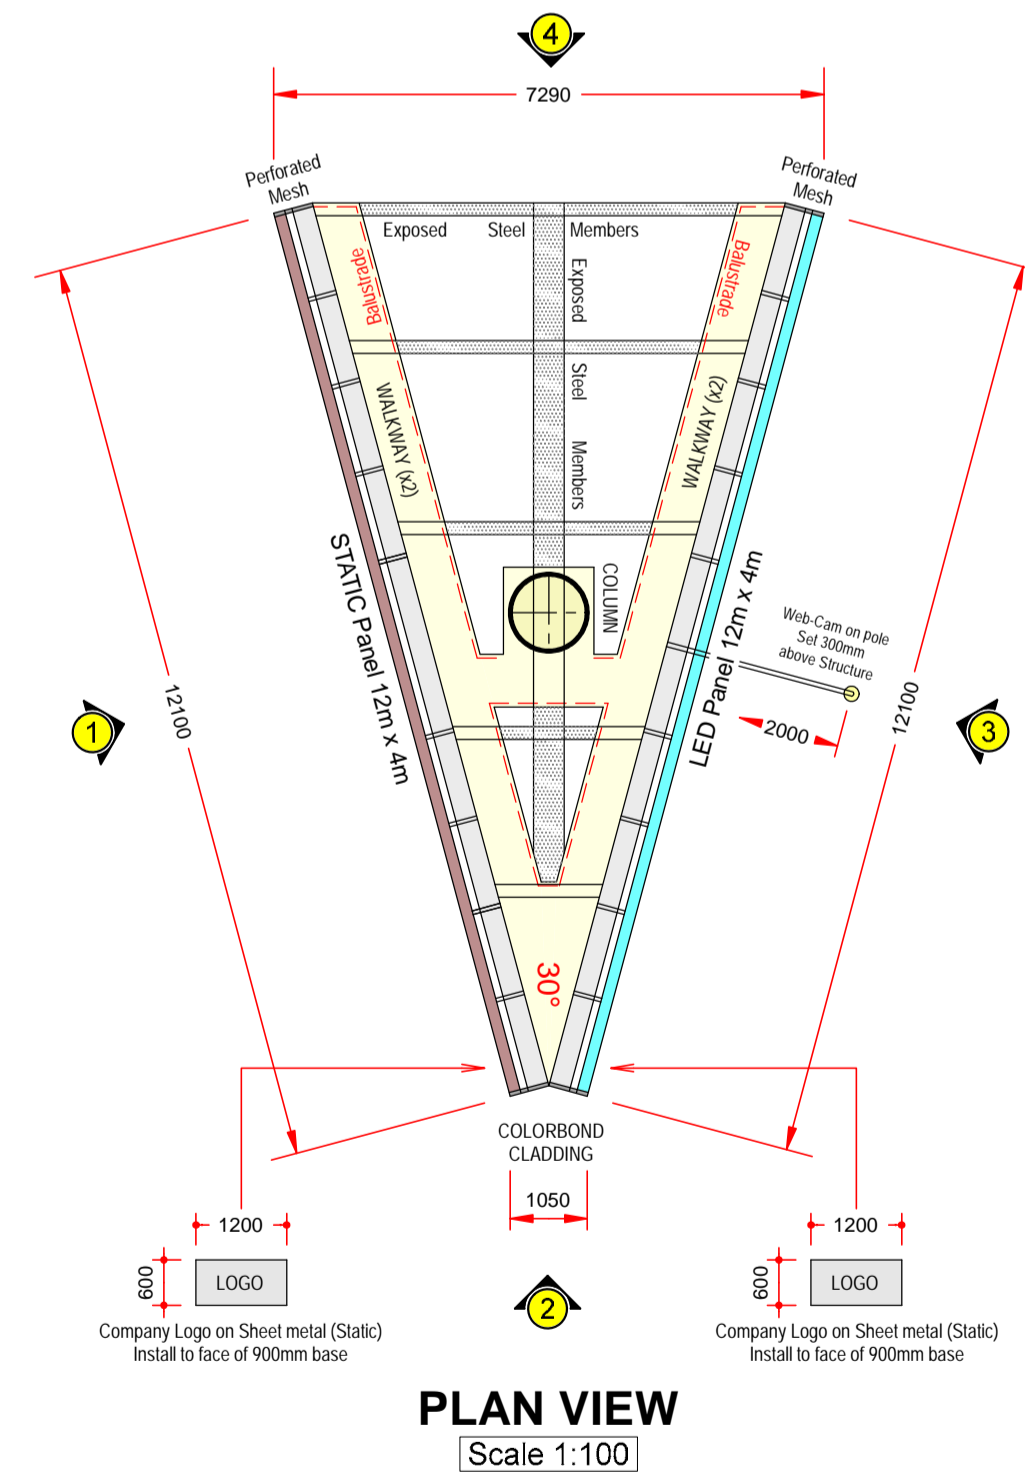

PLAN VIEW
Scale 1:100

Project:		STRUCTURE	
		LED PANEL 12m x 4m STATIC PANEL 12m x 4m	
Location:		Revision: 3	SHEET SIZE: A1
139 BADGERUP RD WANNEROO WA 6065		Date: 07/09/2023	S3 of 3

Spyglass Media Pty Ltd
PO Box 42, Claremont, WA, 6910
P: 08 9385 1324