




E1 Front Elevation
1:100



E3 Rear Elevation
1:100



E2 Side Elevation
1:100

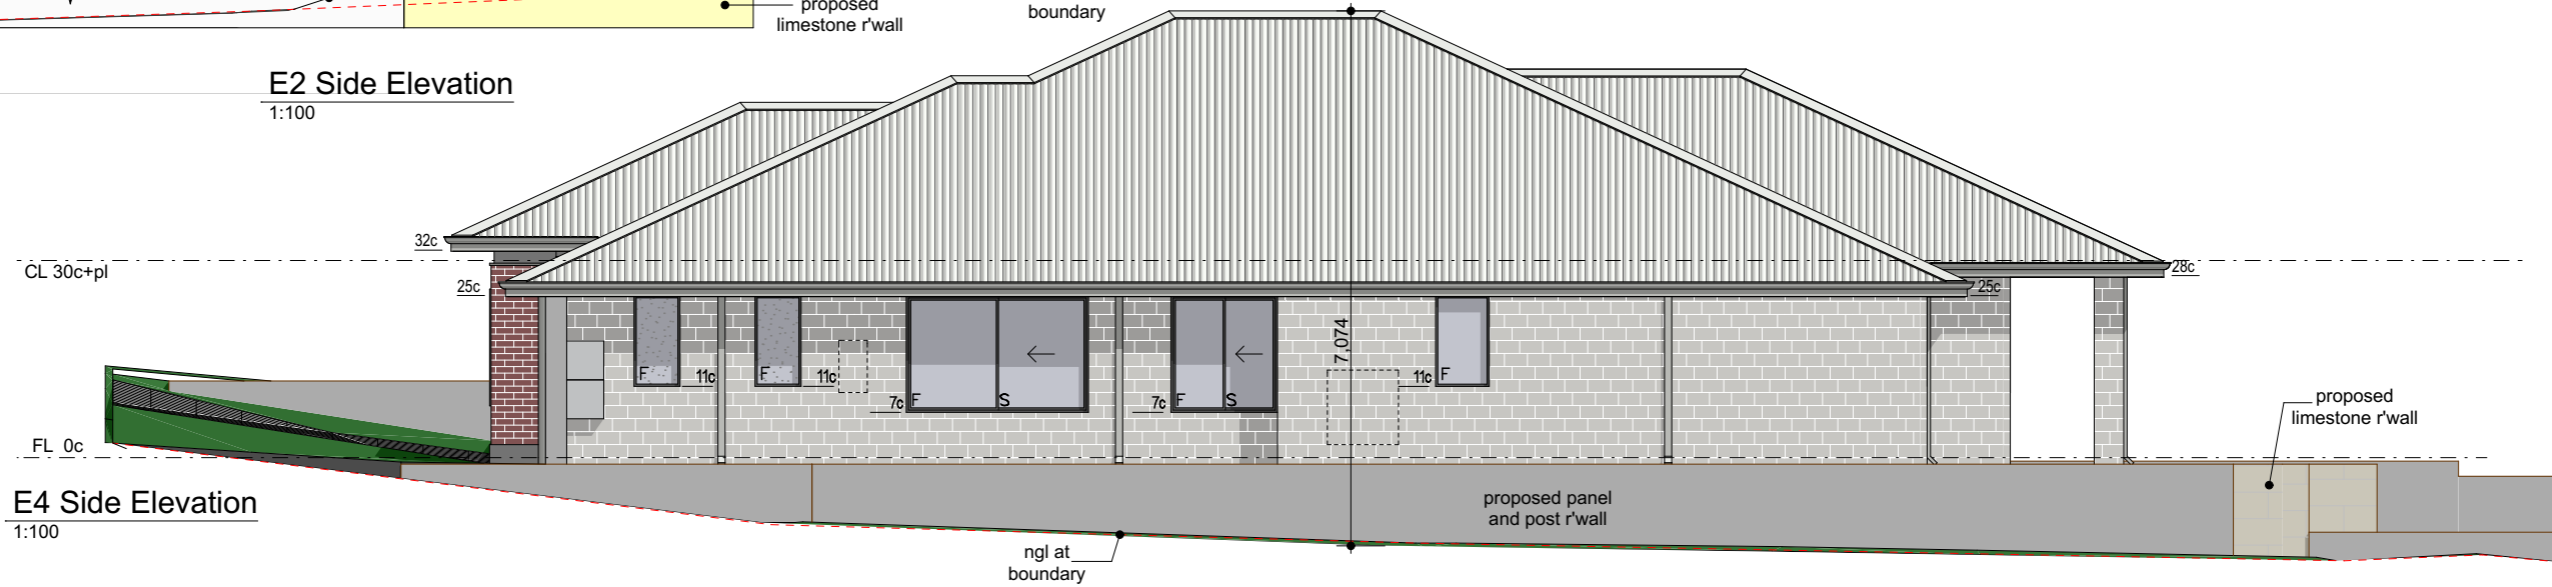

E4 Side Elevation
1:100

CONCEPT#:
3_CD 7/11/2023 JM
4_TP 7/11/2023 JM

CLIENT: _____

CLIENT: _____

BUILDER: _____