

	Unit2/22 Supreme Loop Gnangara	Anthony Di Silvio & Stacy Tomovska	Date	07-12-2023
		PF378P & PF379P	Scale	1:100 (A3)
	Job Number	405 Kingsway		
	Job Address	Landsdale		
	Job Suburb			

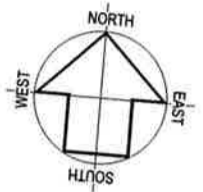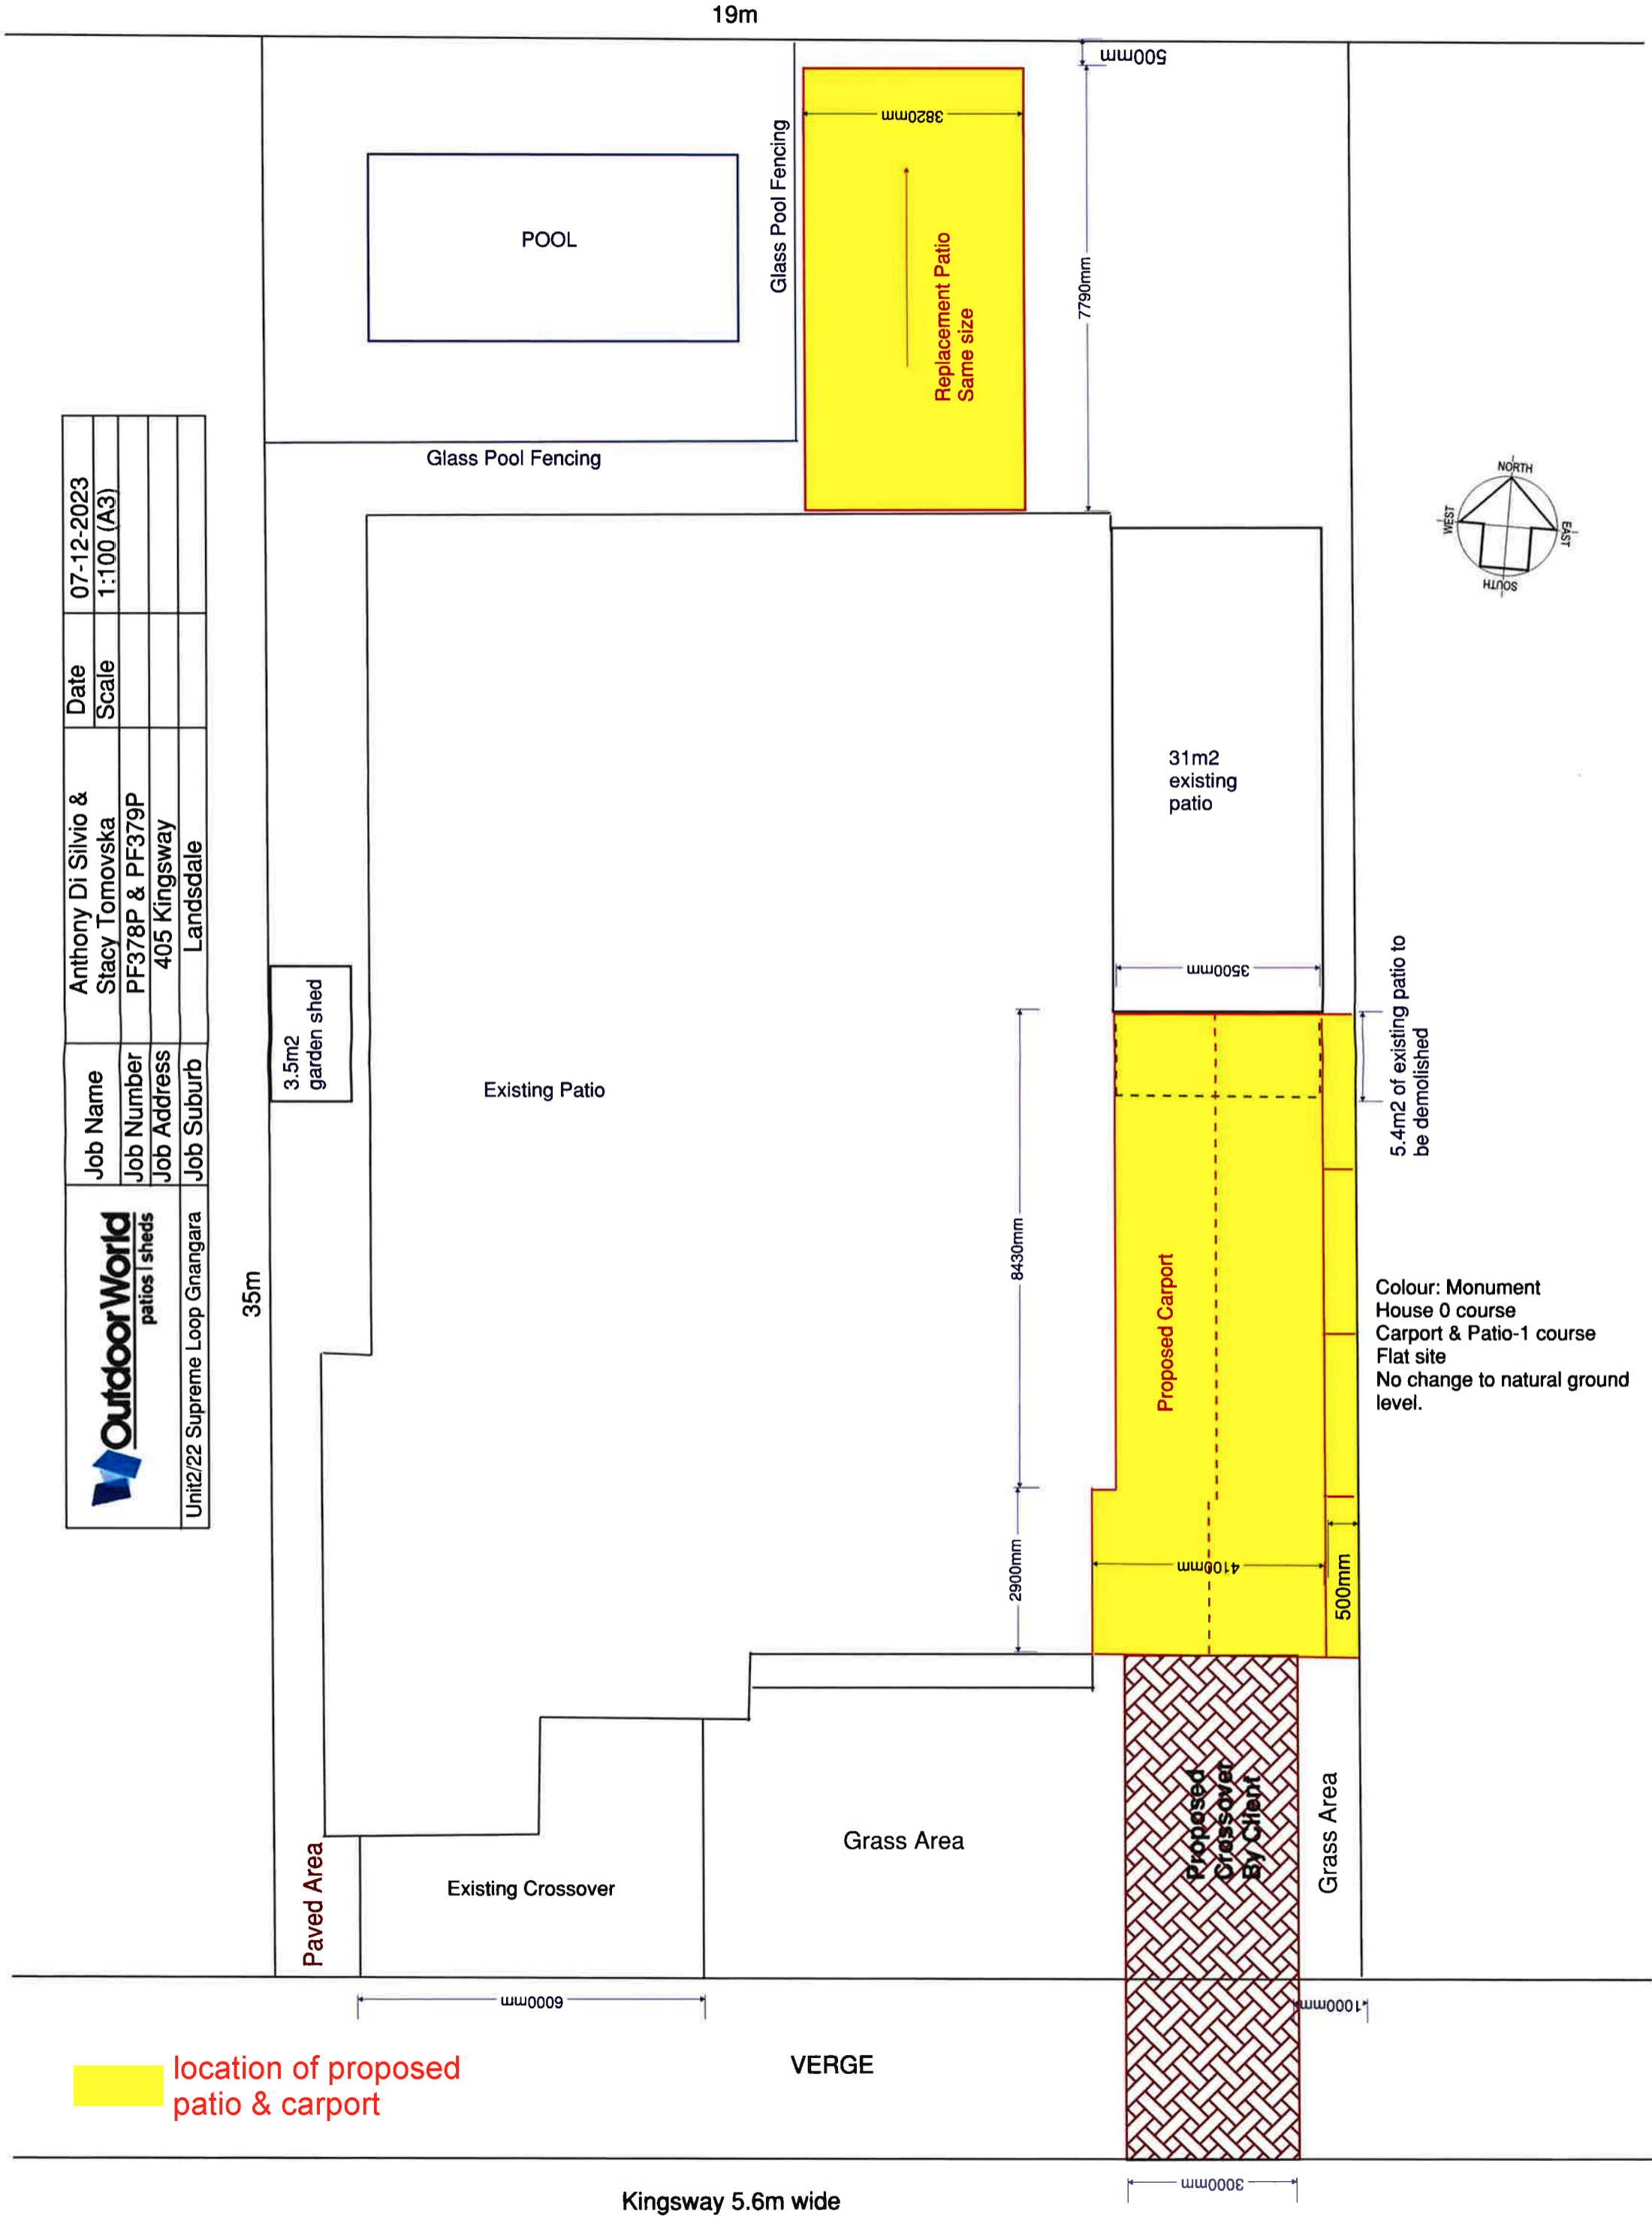



5.4m2 of existing patio to be demolished


Colour: Monument
House 0 course
Carport & Patio-1 course
Flat site
No change to natural ground level.

 location of proposed patio & carport


Kingsway 5.6m wide

CARPORT ELEVATIONS PF378P

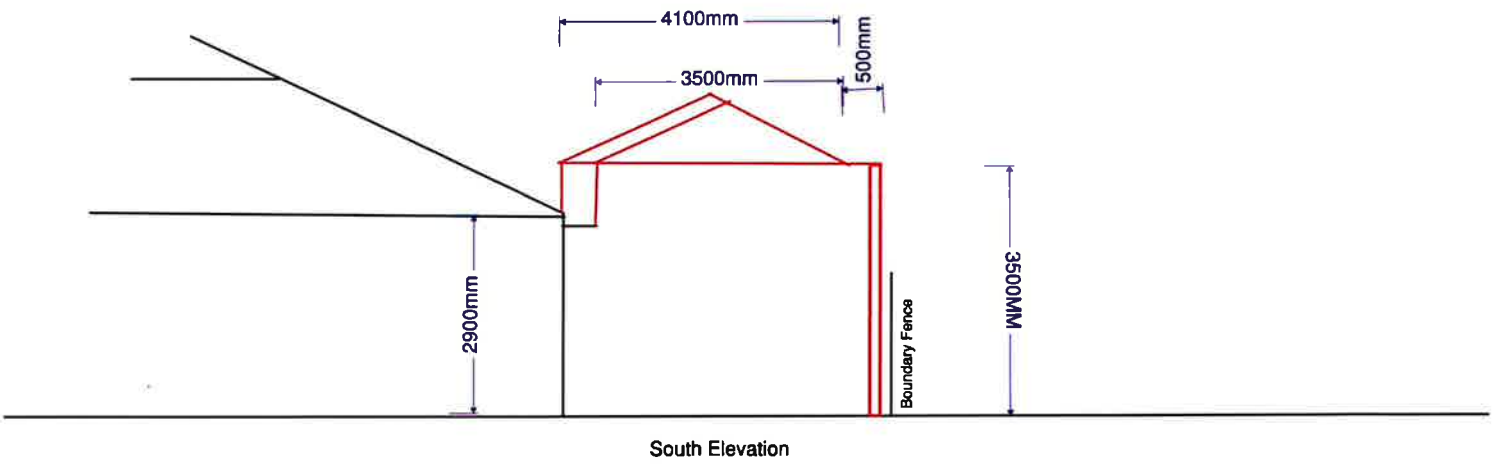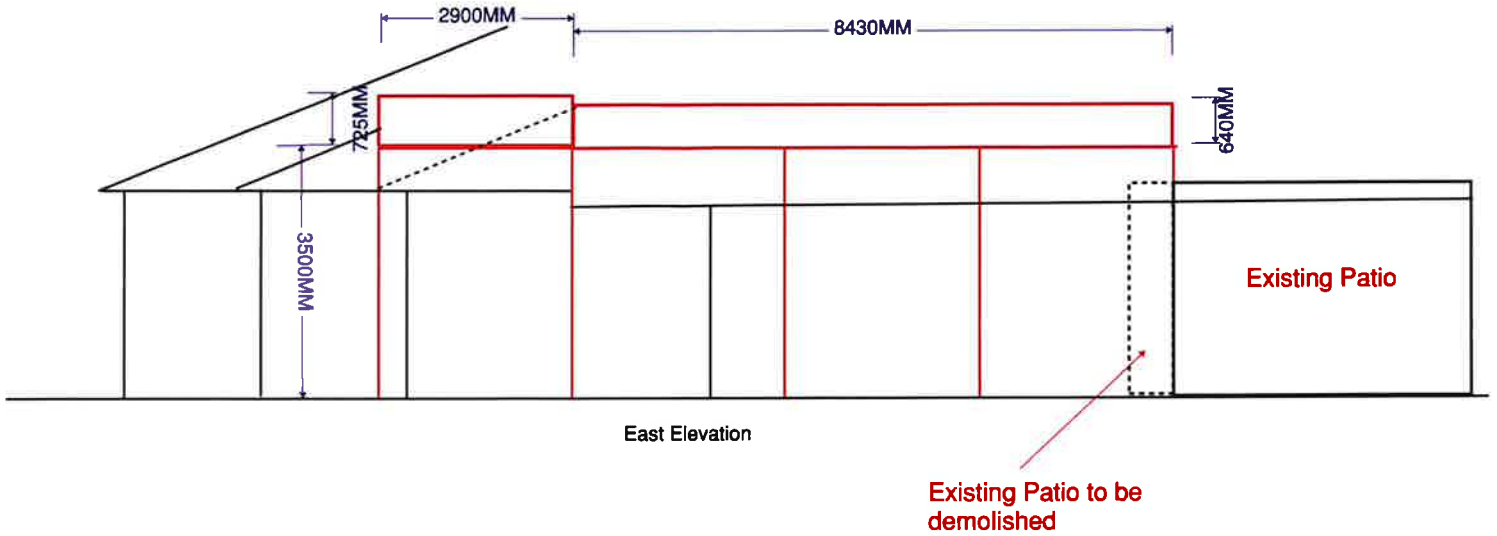


	Job Name	Anthony Di Silvio & Stacy Tomovska	Date	21-11-2023
	Job Number	PF378P & PF379P		
	Job Address	405 Kingsway		
	Unit2/22 Supreme Loop Gngangara	Job Suburb	Landsdale	


PATIO ELEVATIONS PF379P

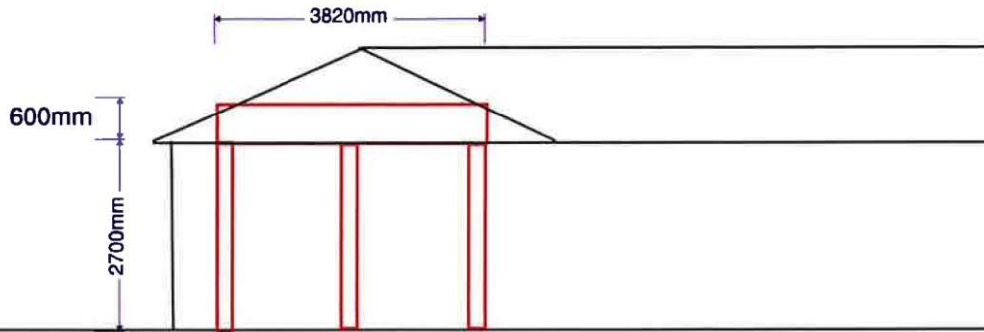

North Elevation

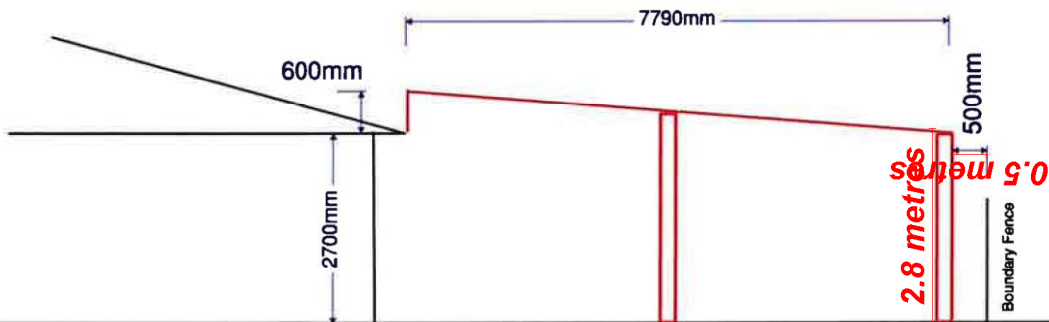

East Elevation

	Job Name	Anthony Di Silvio & Stacy Tomovska	Date	21-11-2023
	Job Number	PF378P & PF379P		
	Job Address	405 Kingsway		
	Unit2/22 Supreme Loop Gngangara	Job Suburb	Landsdale	