




Site plan
Scale 1:200

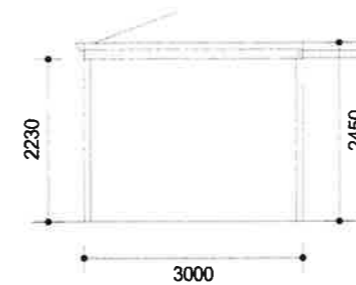


North elevation
Scale 1:100

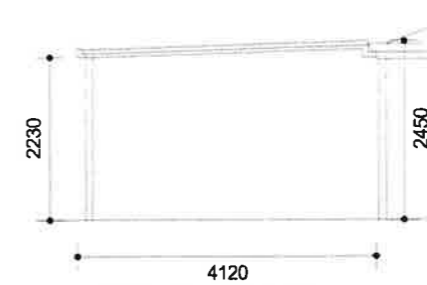


West elevation
Scale 1:100

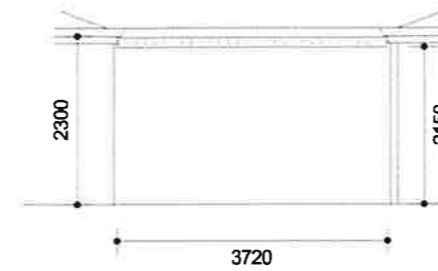

East elevation
Scale 1:100

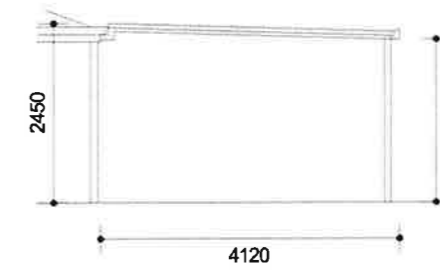


East elevation
Scale 1:100

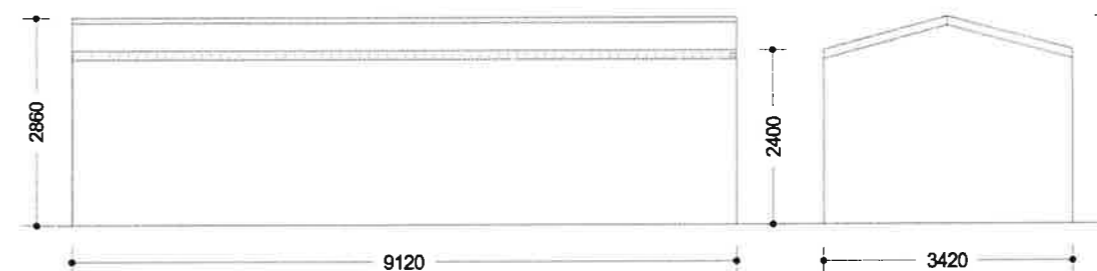

North elevation
Scale 1:100

West elevation
Scale 1:100

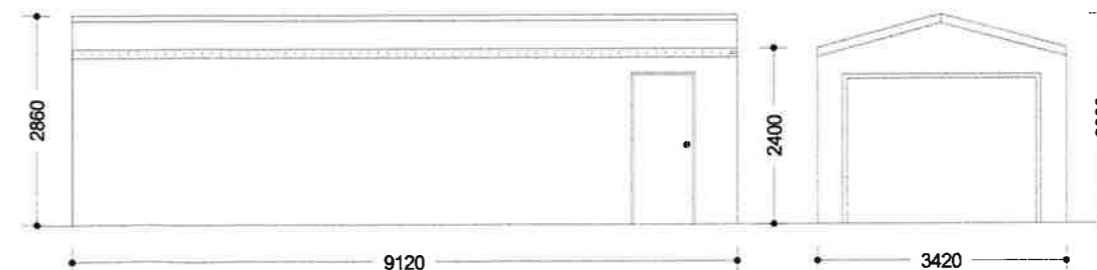

South elevation
Scale 1:100


East elevation
Scale 1:100

Drawn by	Roger Hurkens
Date	15/12/2023
Eave height	As drawn
Ridge height	As drawn
FFL	As above
Scale	As above
Roof colour	Monument
Wall colour	Monument




2/22 Supreme Loop, Gnangara WA 6077


Job name	DOUGLAS
Job number	PD182P
Job address	8 Adelong Circuit
Job suburb	Merriwa WA 6030

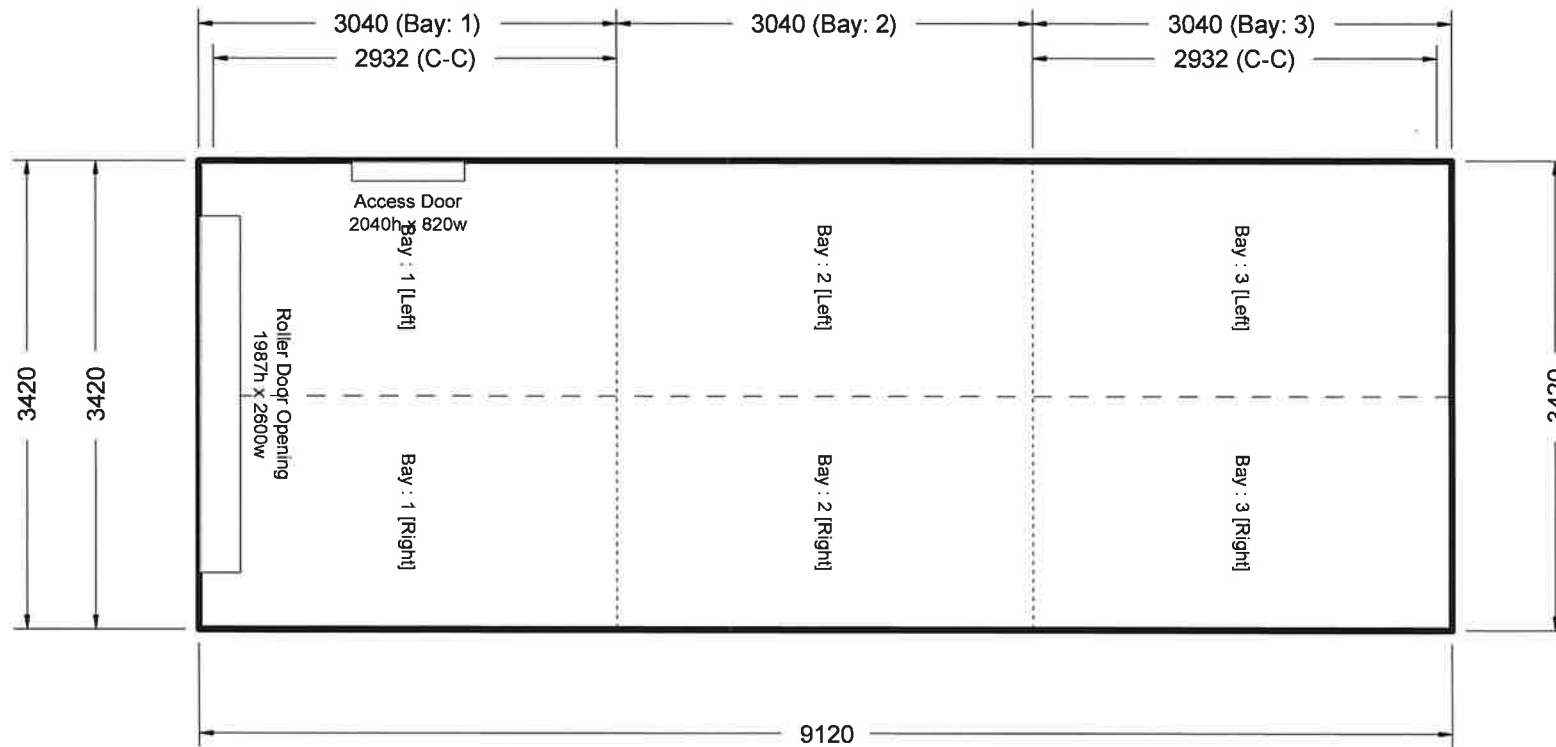


Plan Elevation

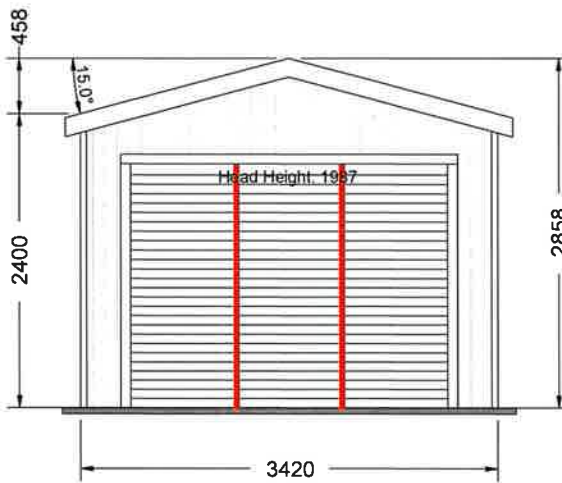


FRONT ELEVATION

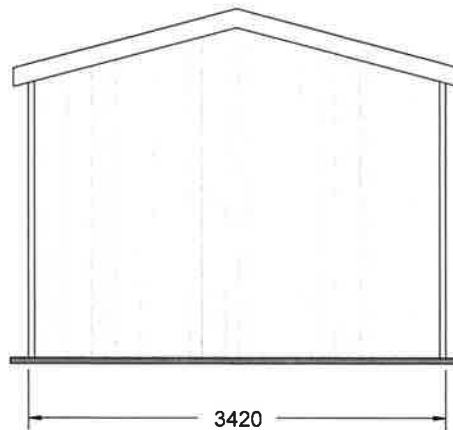

REAR ELEVATION

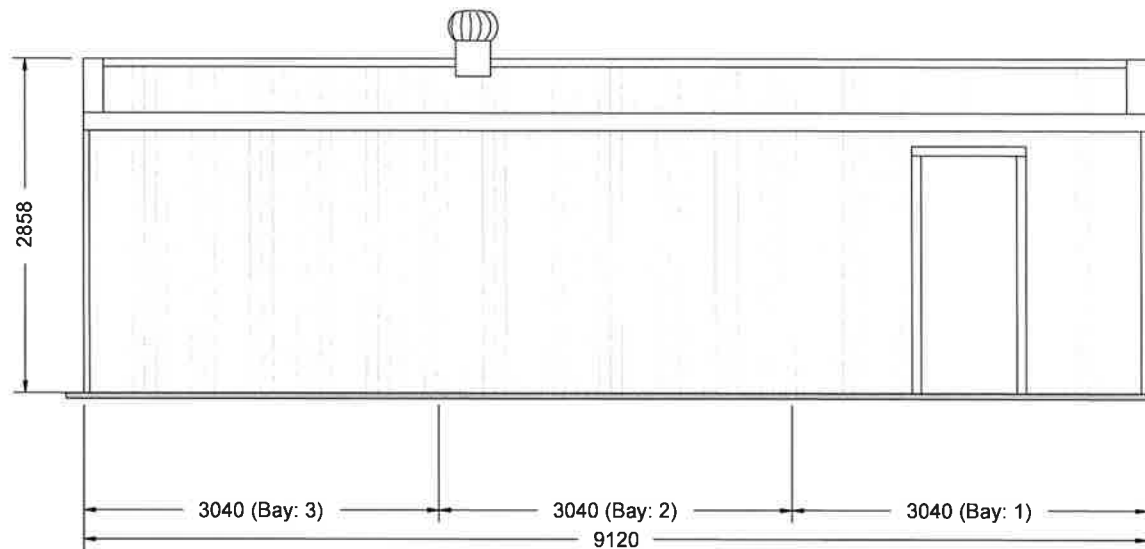

LEFT ELEVATION

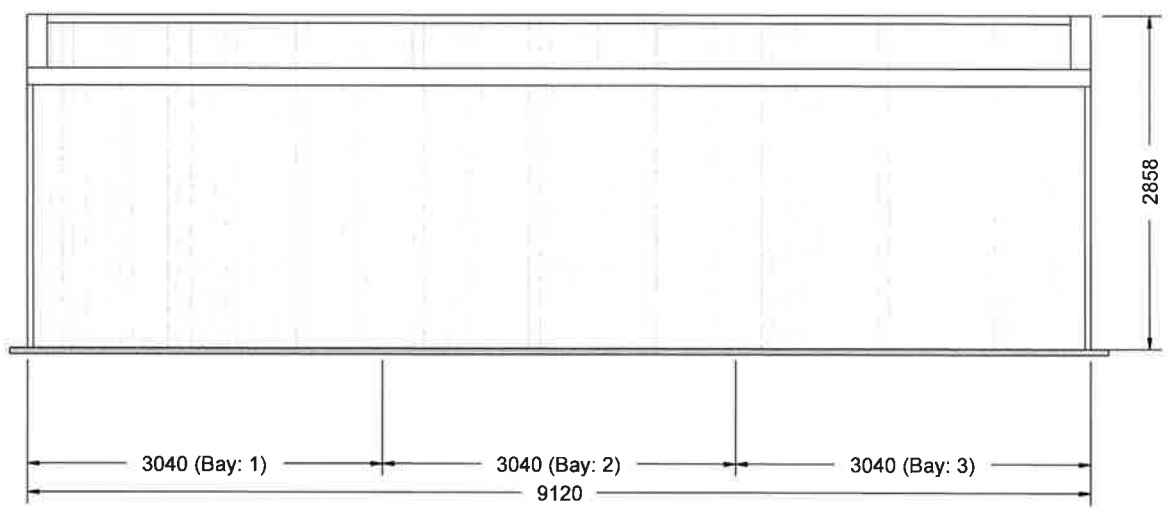

RIGHT ELEVATION



4 Acton Place,
Wangara WA 6065
Phone: 1800 651 442
Fax: (08) 9302 0791
Mobile: 0409 689 127
Email: roger.hurkens@outdoorworld.com.au

Customer Name: Bryce & Katie Douglas
Site Address: 8 Adelong Circuit, Merriwa, WA, 6030
Phone: 0438 005 239
Email: katie.douglas@live.com

Drawing Title: Side Elevations
Scale: 1:60.650
Date :05-12-2023 9:08:36