


- AMENDMENT A- 10-2-2015
- 1. 'a'- 10 VISITOR BIKE RACKS ADDED.
  - 1. 'b'- VISITOR BAYS RELOCATED. TURNING TEMPLATE ADDED FOR ENTRY & EXIT.
  - 1. 'c'- 10MM GLASS+ SEALS IN COMMERCIAL FRAMES TO DOORS & WINDOWS AS SHOWN FACING MARINA & BOAT RAMP.
  - 2. MAX 750MM HIGH HEDGE TO TACOMA LANE FRONT. 'ROSEMARY' OR 'AFRICAN MYCENAE'.
  - 3. BINS COLLECTED BY PRIVATE CONTRACTOR.

DOEPEL  
MARSH



UPPER GROUND FLOOR PLAN

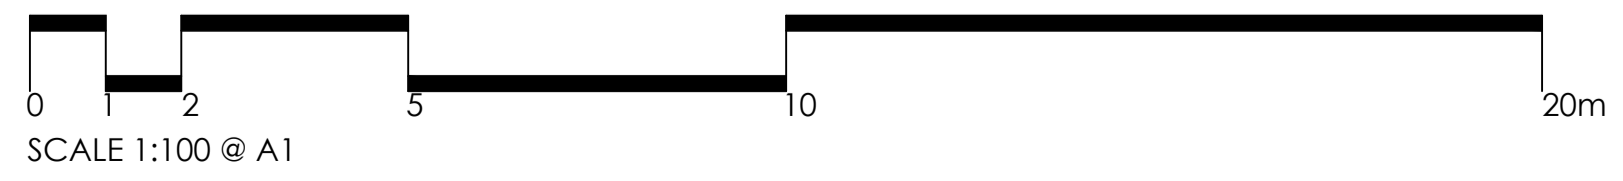

10 MIXED USE DEVELOPMENT  
LOT 562 TACOMA LANE, MINDARIE

JOB NO. 14.72  
DATE: DEC 2014  
DA 1.2 A  
© COPYRIGHT 2014