

NORTH EAST ELEVATION




NORTH WEST ELEVATION - TACOMA LANE

AMENDMENT A: 10th FEB 2015  
 1. "C" 10 MM GLASS + SEAL IN COM. FRAMES TO ALL WINDOWS + DOORS SHOWN.

DOEPEL  
MARSH

architects

ELEVATIONS

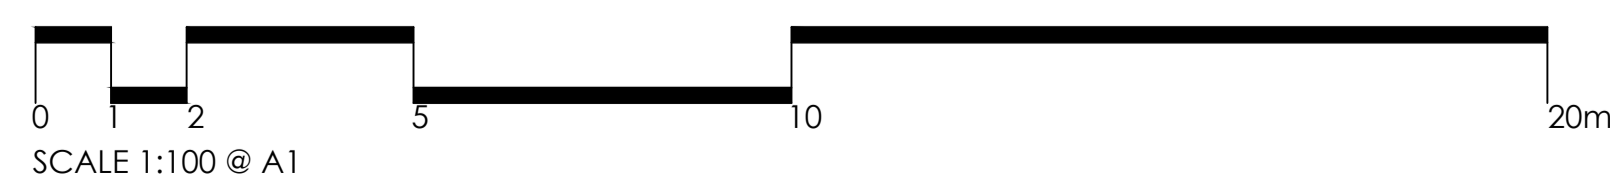

10 MIXED USE DEVELOPMENT  
 LOT 562 TACOMA LANE, MINDARIE

JOB NO. 14.72  
 DATE: DEC 2014  
 DA 1.5 A  
 © COPYRIGHT 2014