


LEGEND

EXISTING		PROPOSED
---	BROKEN SEPERATION LINE	---
---	UNBROKEN SEPERATION LINE	---
- - -	BIKE LANE CONTINUITY LINE	- - -
- - -	UNBROKEN BIKE LANE LINE	- - -
- - -	TURNING GUIDE LINE	- - -
- - -	GIVEWAY LINE	- - -
○	TREE	○
---	KERB	---
---	MEDIAN (PAVED)	---
---	FOOTPATH (CONCRETE)	---
---	RED ASPHALT	---

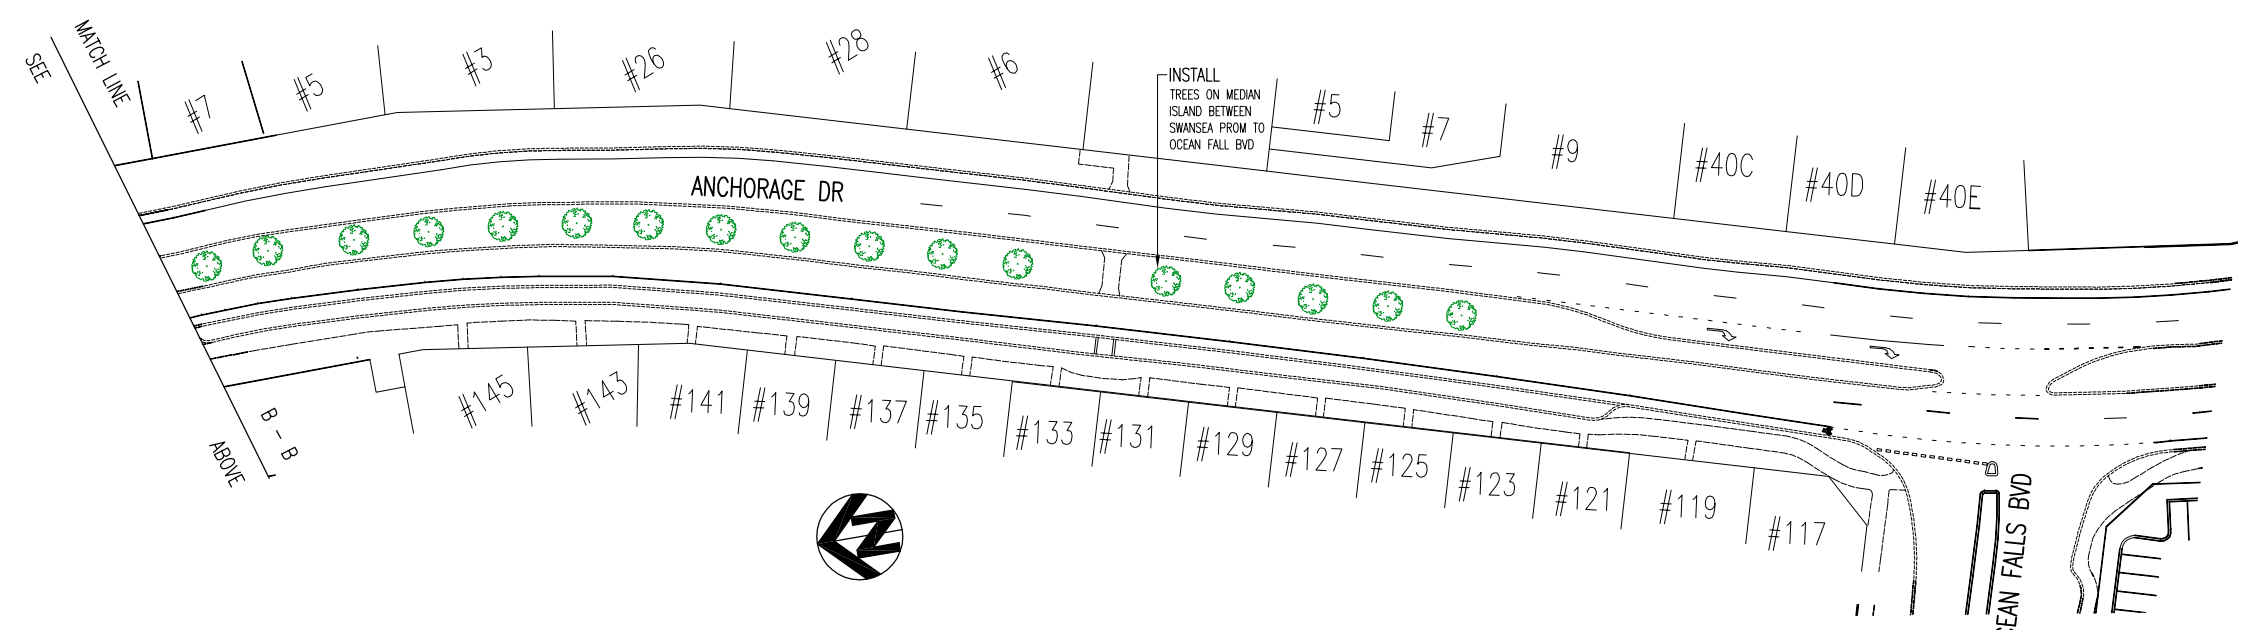

CITY OF WANNEROO
INFRASTRUCTURE

ANCHORAGE DRIVE
OCEAN FALLS BOULEVARD TO
ROSSLARE PROMENADE/ FAIRPORT VISTA
MINDARIE

CONCEPT DESIGN
SHEET 1 OF 1

NO.	REVISION	BY	DATE	AUTH	NO.	REVISION	BY	DATE	AUTH	NO.
0	CONCEPT DESIGN	E.L.	9/2013							
1	FOR CONSULTATION - EXCLUDES FOOTPATHS PREVIOUSLY CONSTRUCTED	T.B.	2/2015							

SCALE: 1:500
SCALE IN METRES

DRAWN: ELAN CABET ENGINEER 16/09/2013
DESIGNED: M. BARUA 09/2013
CHECKED: M. BARUA 18/09/2013
APPROVED: D. BLAIR 19/09/2013

PROJECT No. 2916 - 1 - 1
SHEET A1

NO.	REVISION	BY	DATE	AUTH	NO.	REVISION	BY	DATE	AUTH	NO.
0	CONCEPT DESIGN	E.L.	9/2013							
1	FOR CONSULTATION - EXCLUDES FOOTPATHS PREVIOUSLY CONSTRUCTED	T.B.	2/2015							