
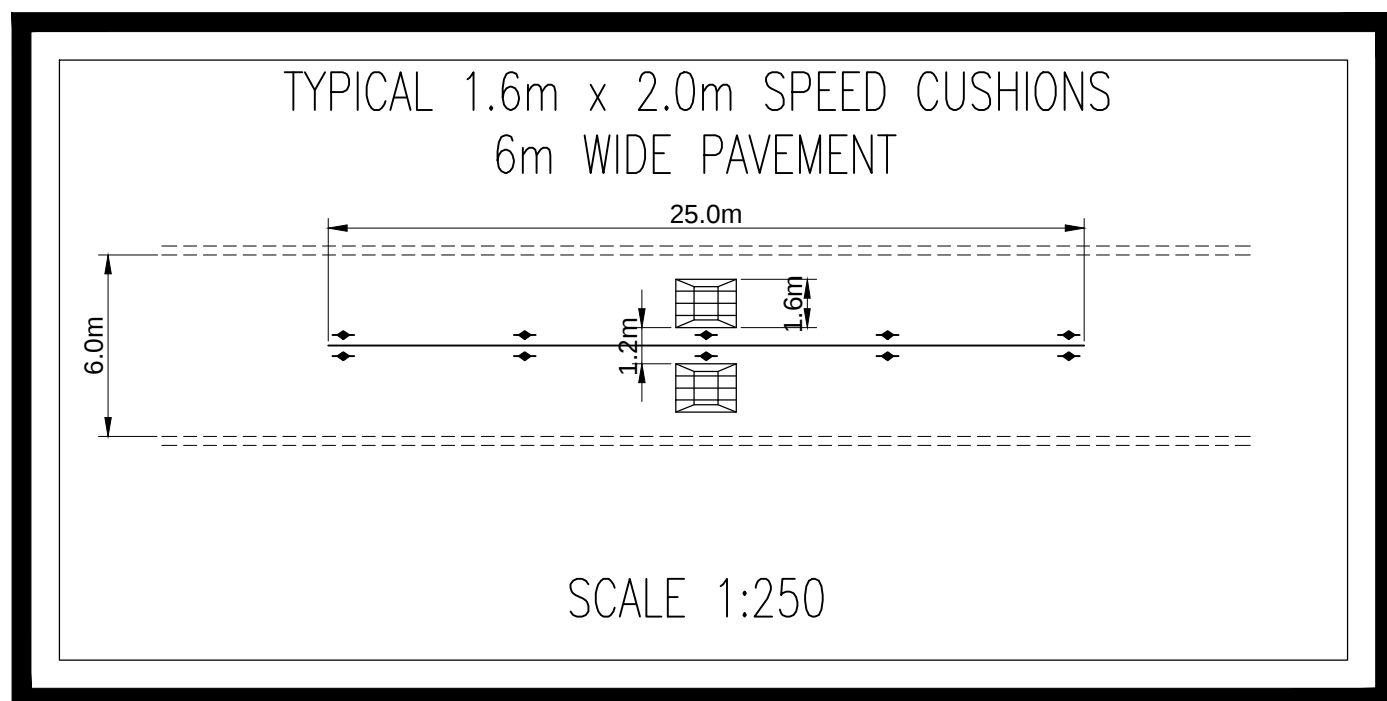
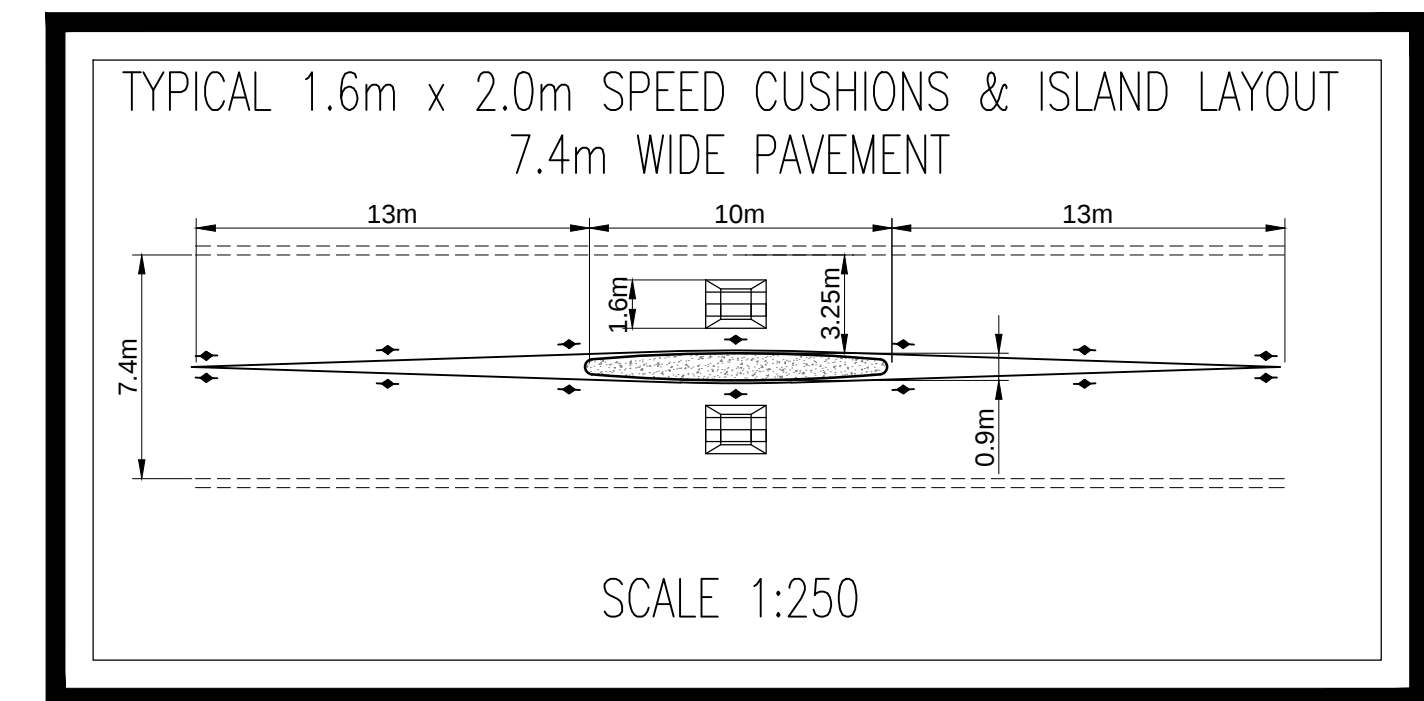


MATCHLINE
A-A

JOINS
BELOW


MATCHLINE
B-B

JOINS
2946-2-0
ABOVE

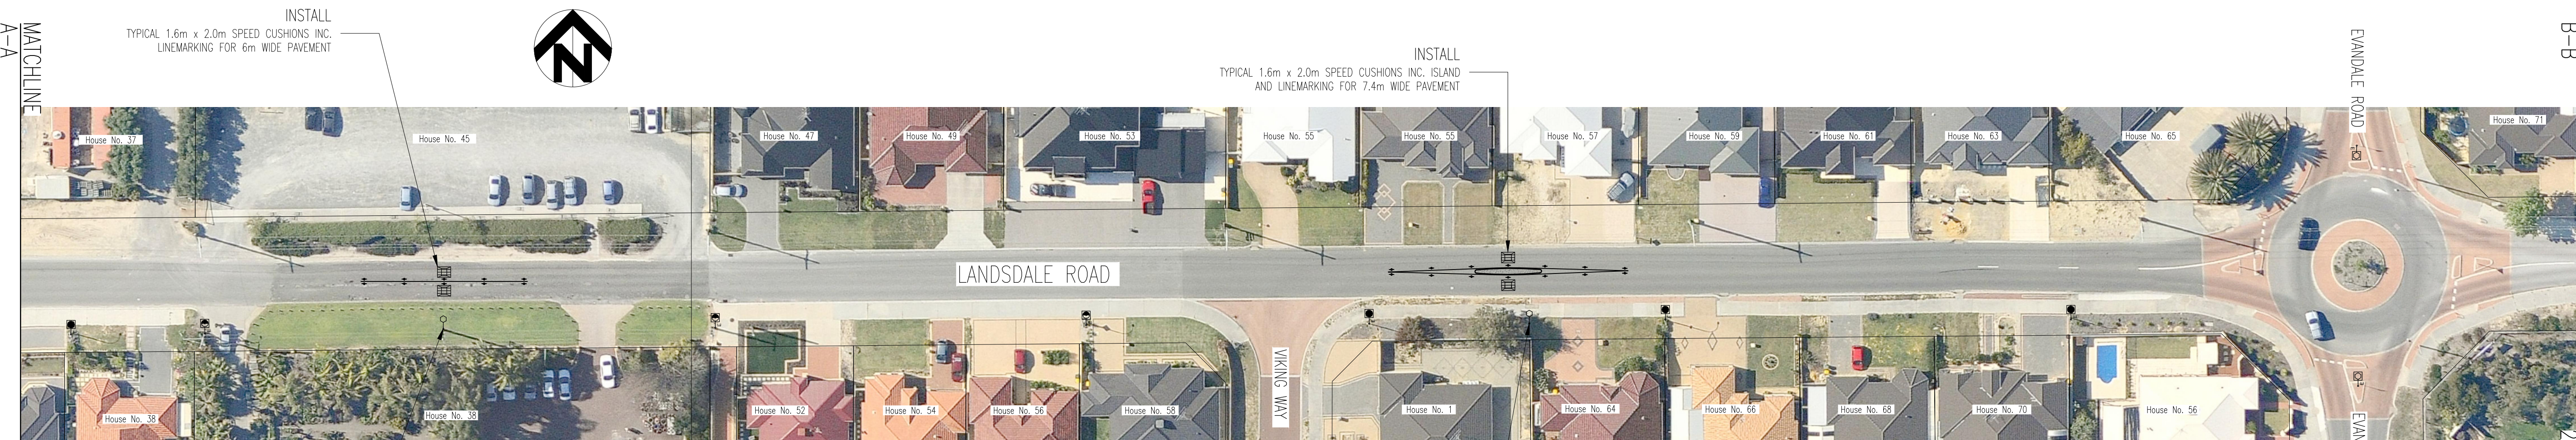


LEGEND

EXISTING

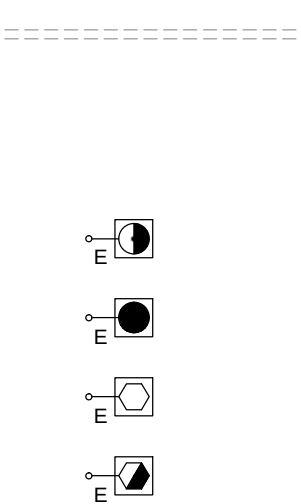

PROPOSED

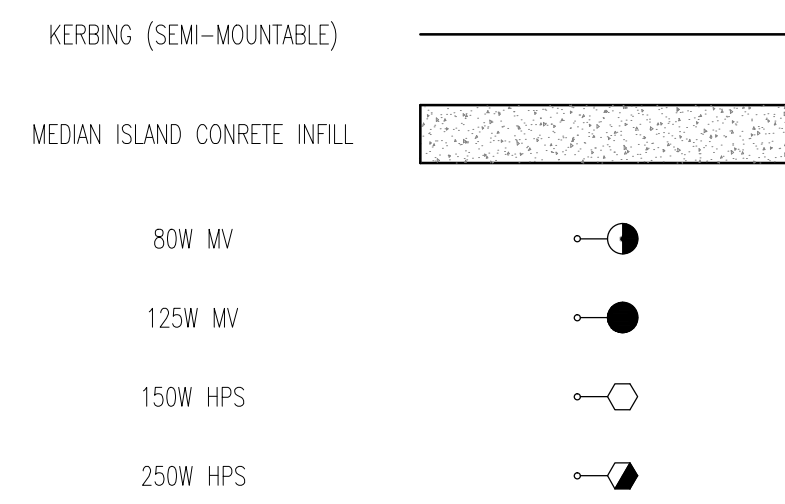

NOTES:

1. CADASTRAL INFORMATION APPROXIMATE ONLY.
2. ALL DISTURBANCES TO EXISTING VERGE RETICULATION AND TURFING TO BE REINSTATED.
3. ALL PAVEMENT MARKING LINETYPES & RRPMS TO CONFORM WITH MRWA DRAWING No 9931-0198 AND 201031-0026.
4. WHITE LINING AND SIGNAGE TO BE UNDERTAKEN BY MRWA OR ITS CONTRACTORS.
5. APPLY M.R.W.A. APPROVED WHITE RETROREFLECTIVE COATING WITH BLACK ARROWS TO APPROACH ISLAND NOSES, COATING TO BE 'GLOWLINE' OR SIMILAR APPROVED PRODUCT.



CITY OF WANNEROO
INFRASTRUCTURE

LANDSDALE ROAD
TRAFFIC TREATMENTS
HARTMAN DRIVE TO MIRRABOOKA AVENUE
LANDSDALE

CONCEPT PLAN
SHEET 1 OF 2

DRAWING No. 11027
SHEET 1 OF 2
2946 - 1 - 0
A1

REVISION				REVISION				REVISION				REVISION			
No.	0	ISSUED AS CONCEPT FOR CWP 2015/2016	BY	R.G.	DATE	1/2014	AUTH		No.			BY		DATE	

SCALE: 1:500

SCALE IN METRES

DATUM: LOCAL

GRID: GDA94

SURVEYED: NEAR MAPS SURVEYOR 12/2013

DESIGNED: R. GREENING TRAFFIC ENGINEER 12/2013

DRAWN: K. RICHTER CIVIL PROJECTS DESIGNER 12/2013

CHECKED: COORDINATOR TRANSPORT & TRAFFIC 12/2013

APPROVED: MANAGER ASSETS MANAGEMENT 12/2014

DIRECTOR INFRASTRUCTURE 12/2014

FILE No. 11027

PROJECT No. PR-2878