
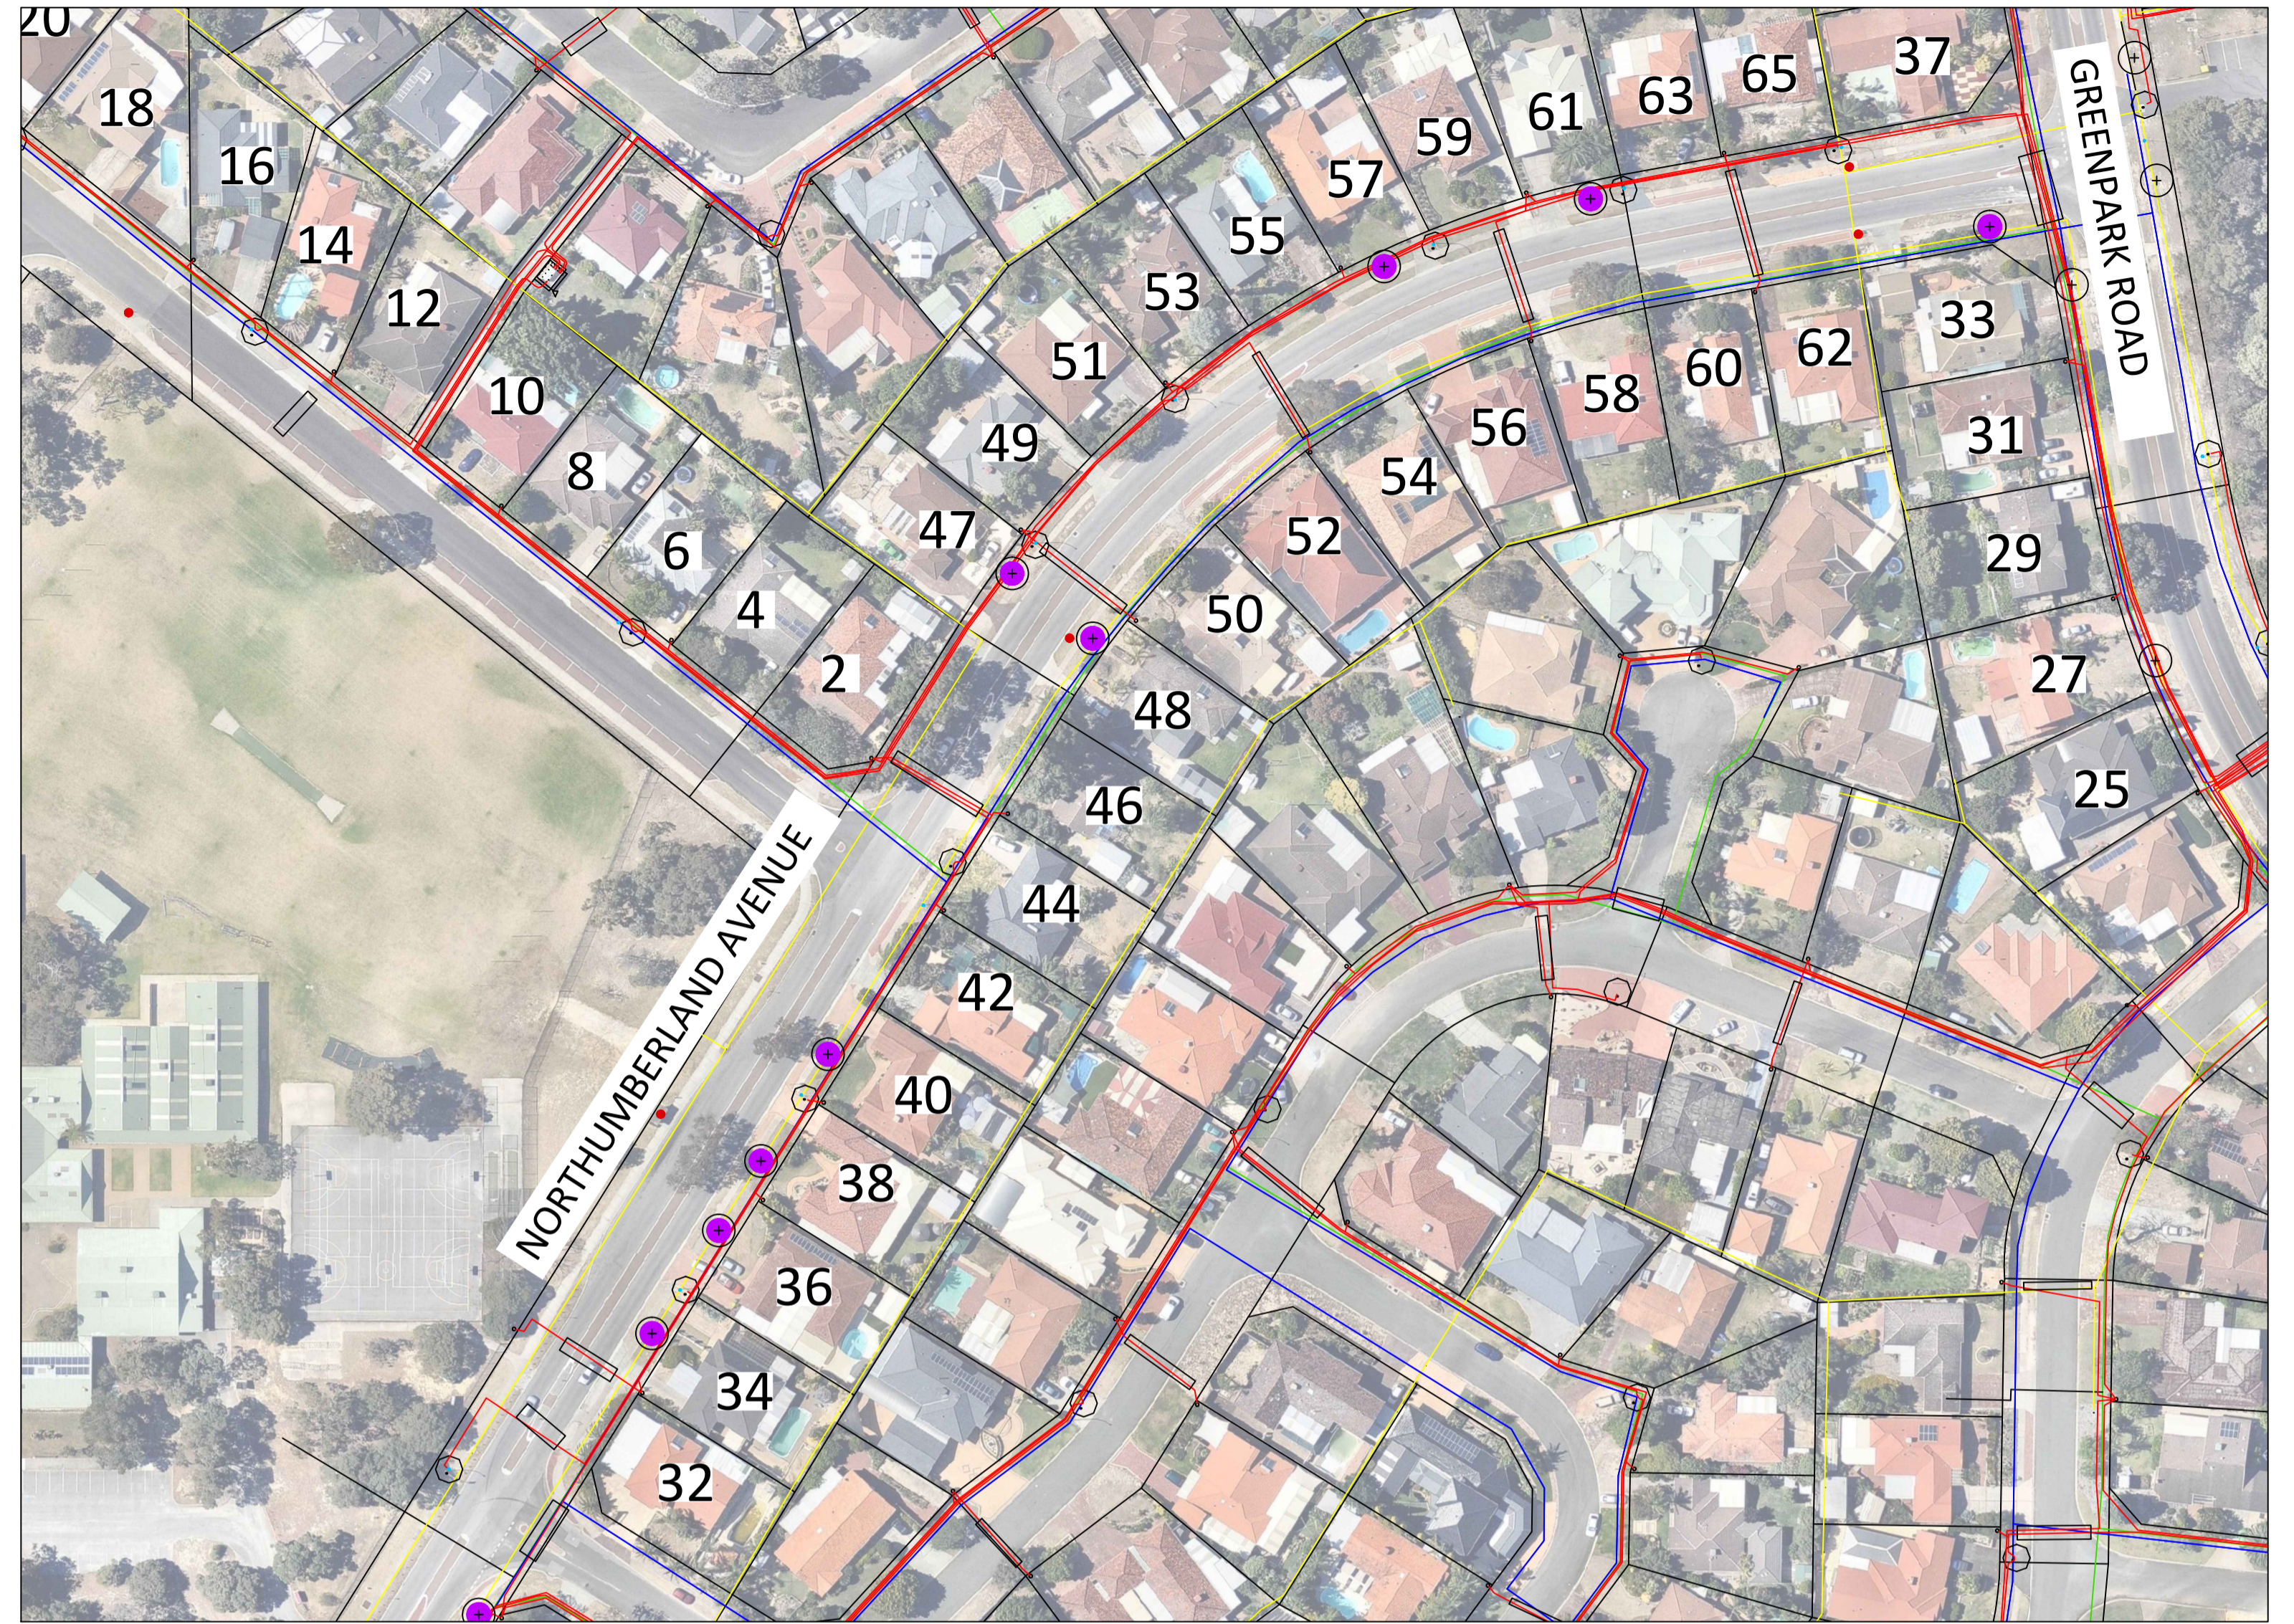


# NORTHUMBERLAND AVENUE

TREE TYPE 6  
*Melaleuca leucadendron*

KEY	
	PROPOSED TREE TYPE 1 - Agavea fibrosa
	PROPOSED TREE TYPE 2 - Callistemon 'King Park Special'
	PROPOSED TREE TYPE 3 - Eucalyptus leucopylla 'Rosea'
	PROPOSED TREE TYPE 4 - Eucalyptus torwood
	PROPOSED TREE TYPE 5 - Melaleuca leucadendron
	PROPOSED TREE TYPE 6 - Melaleuca quinquenervia
	EXISTING LIGHT POLE
	EXISTING BUS STOP
	GAS
	SEWER
	TELECOM
	WATER
	UNDERGROUND POWER
	OVERHEAD POWER

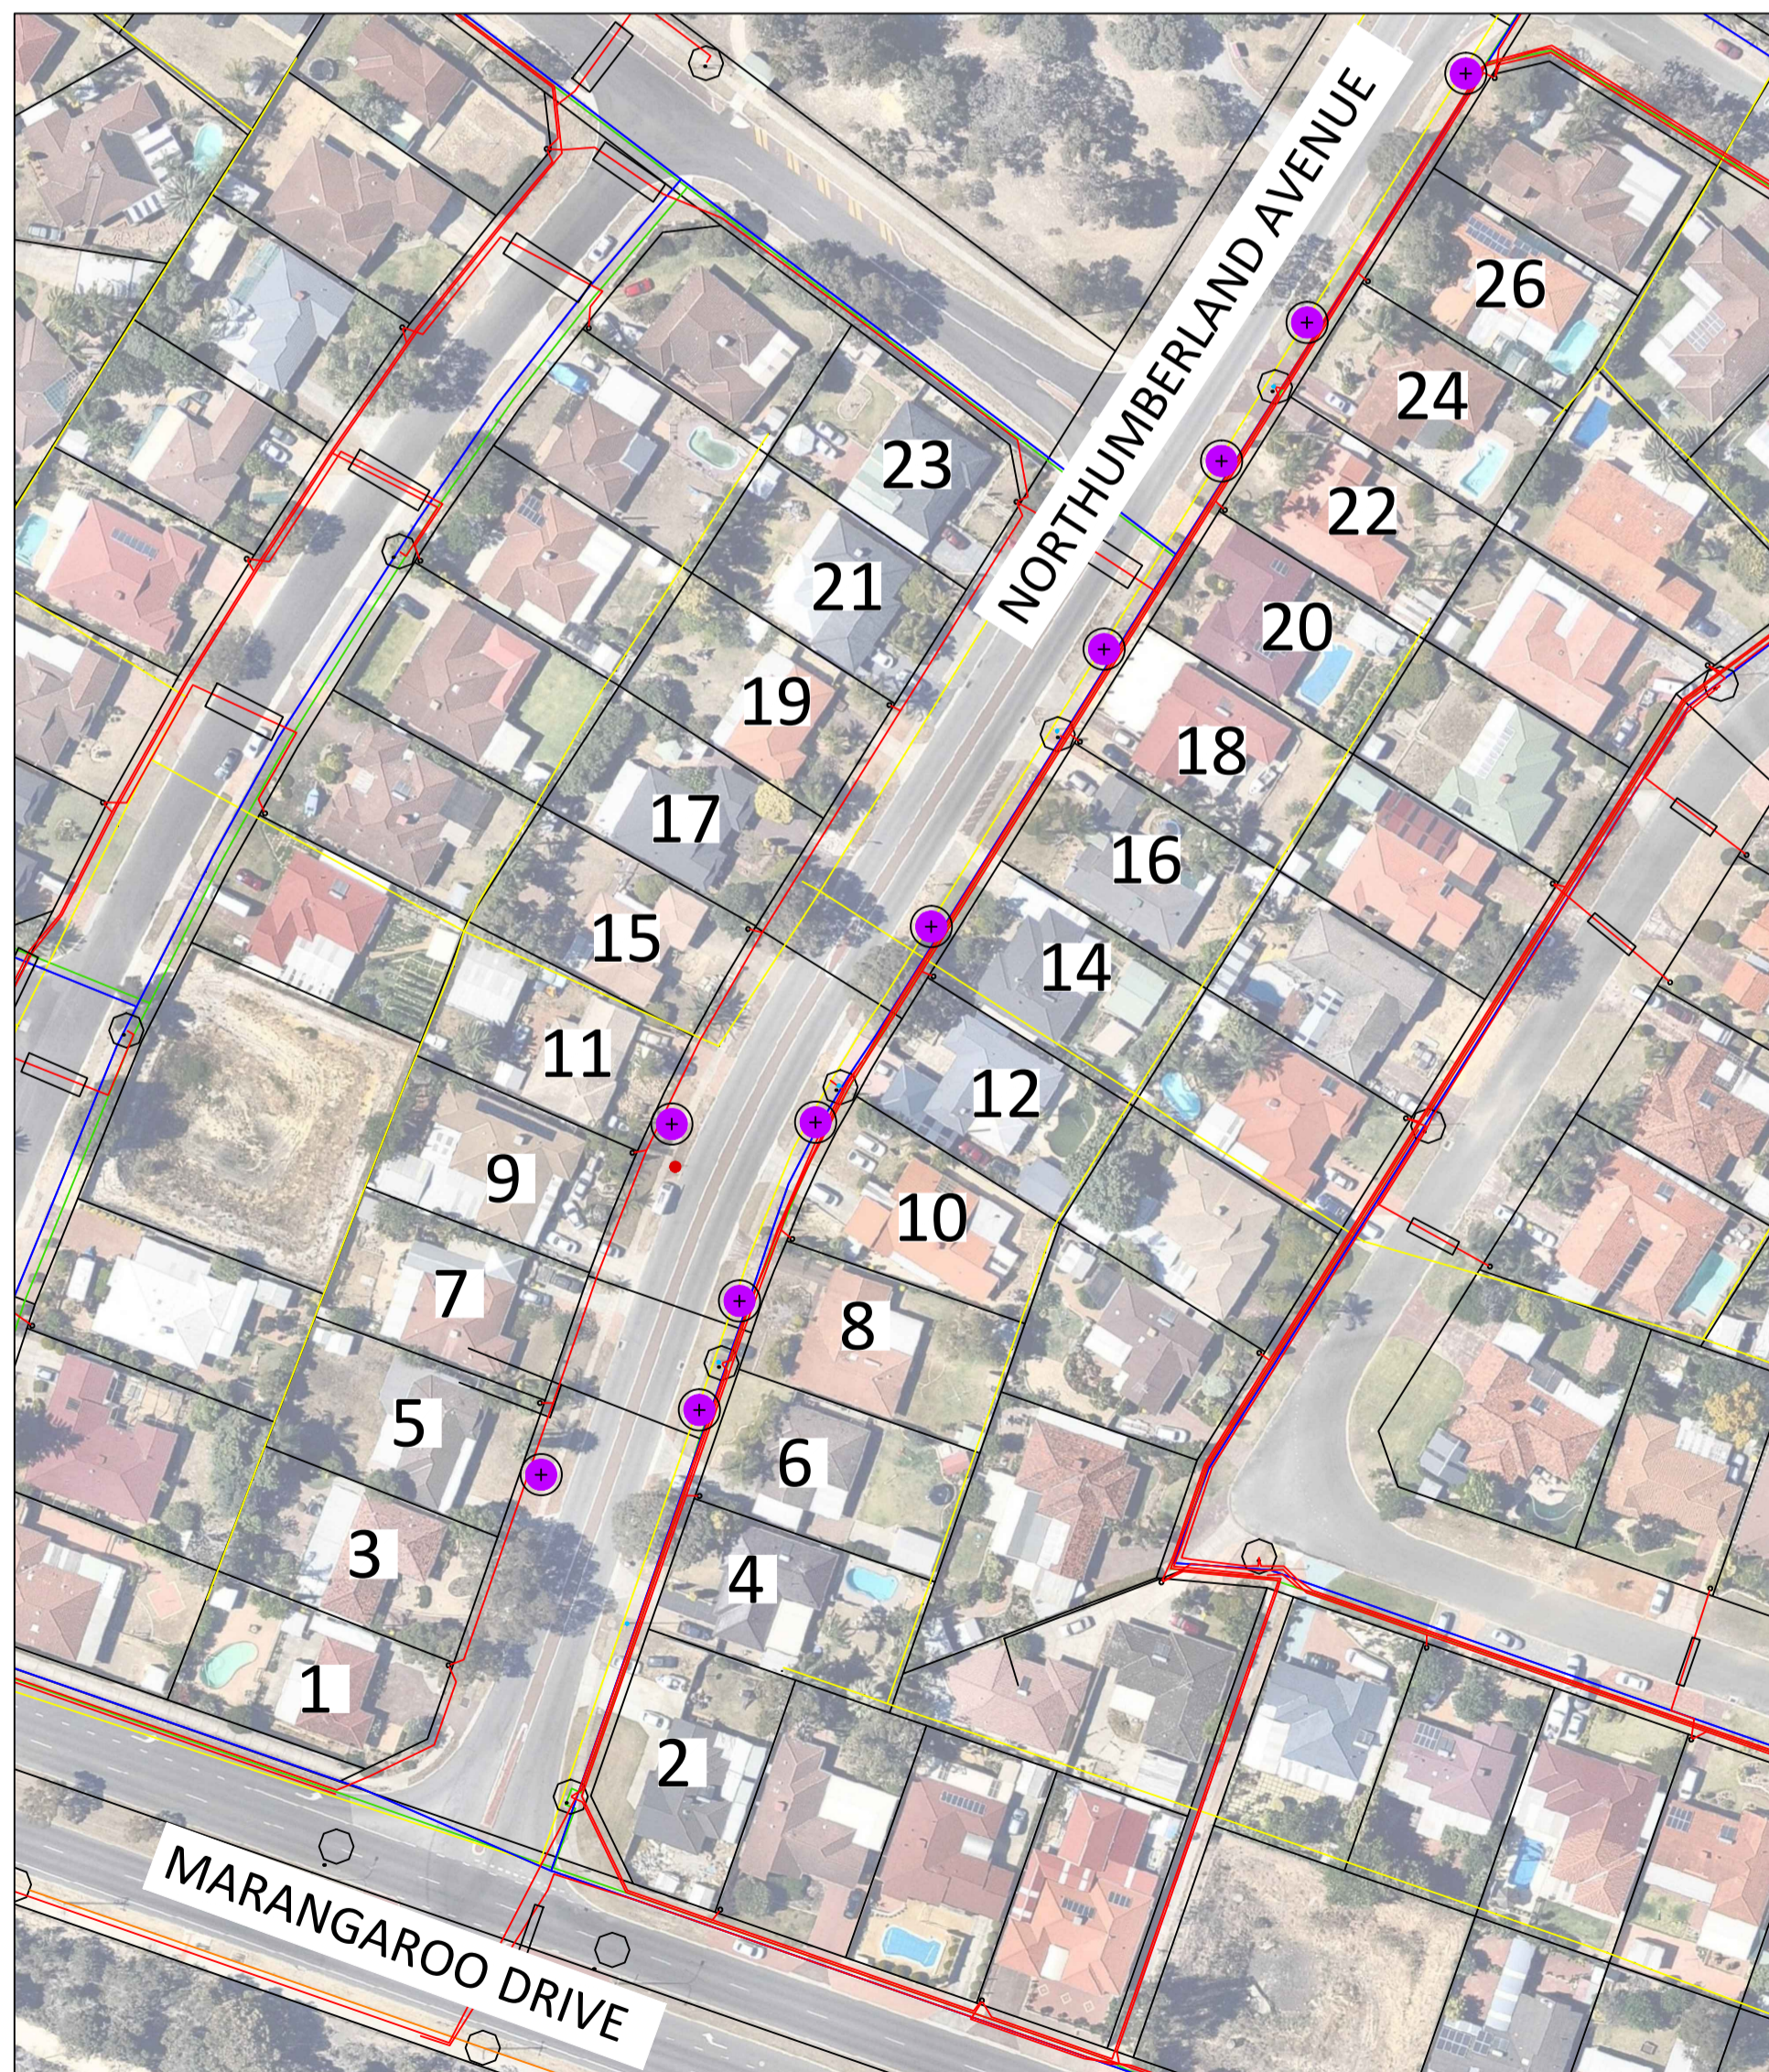


3116-7-1

**CITY OF WANNEROO**  
INFRASTRUCTURE

ALEXANDER HEIGHTS  
VERGE TREE PLANTING


ALEXANDER HEIGHTS

PLAN: NORTHUMBERLAND AVENUE  
SHEET 7 OF 13

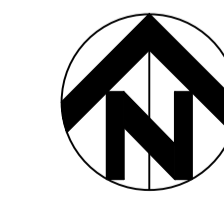

\* INDICATES SIGNATURES ON ORIGINAL ISSUE OF DRAWING

No.	REVISION	BY	DATE	AUTH	No.	REVISION	BY	DATE	AUTH
0	ISSUE FOR CONSTRUCTION	KO	04/2015	PW					
1	TREE LOCATIONS REVISED	KO	06/2015	PW					

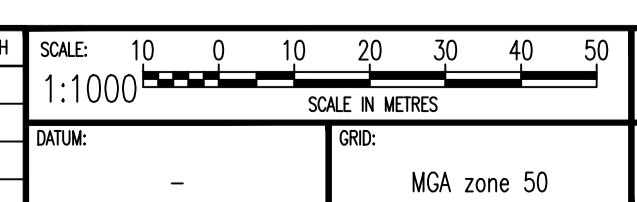

SURVEYED: N/A	DRAWN: K.ONDEK	AUTHORISED: P.KORENHOF
DESIGNED: K.ONDEK & S.NOLAN	CHECKED: P.WILLIAMS	APPROVED: H.SINGH
DATE: 15/04/2015	DATE: 28/04/2015	DATE: 04/05/2015
LANDSCAPE DESIGNER	COORDINATOR DESIGN	DIRECTOR INFRASTRUCTURE

AUTHORISED: G.CHETLEBURGH	28/04/2015
MANAGER PARKS AND RESERVES MAINTENANCE	
FILE No. 19378	
PROJECT No. PR - 2993	

DRAWING No.	SHEET	REVISION	ORIGINAL DRG. SIZE
3116-7-1	A1		