
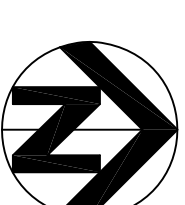
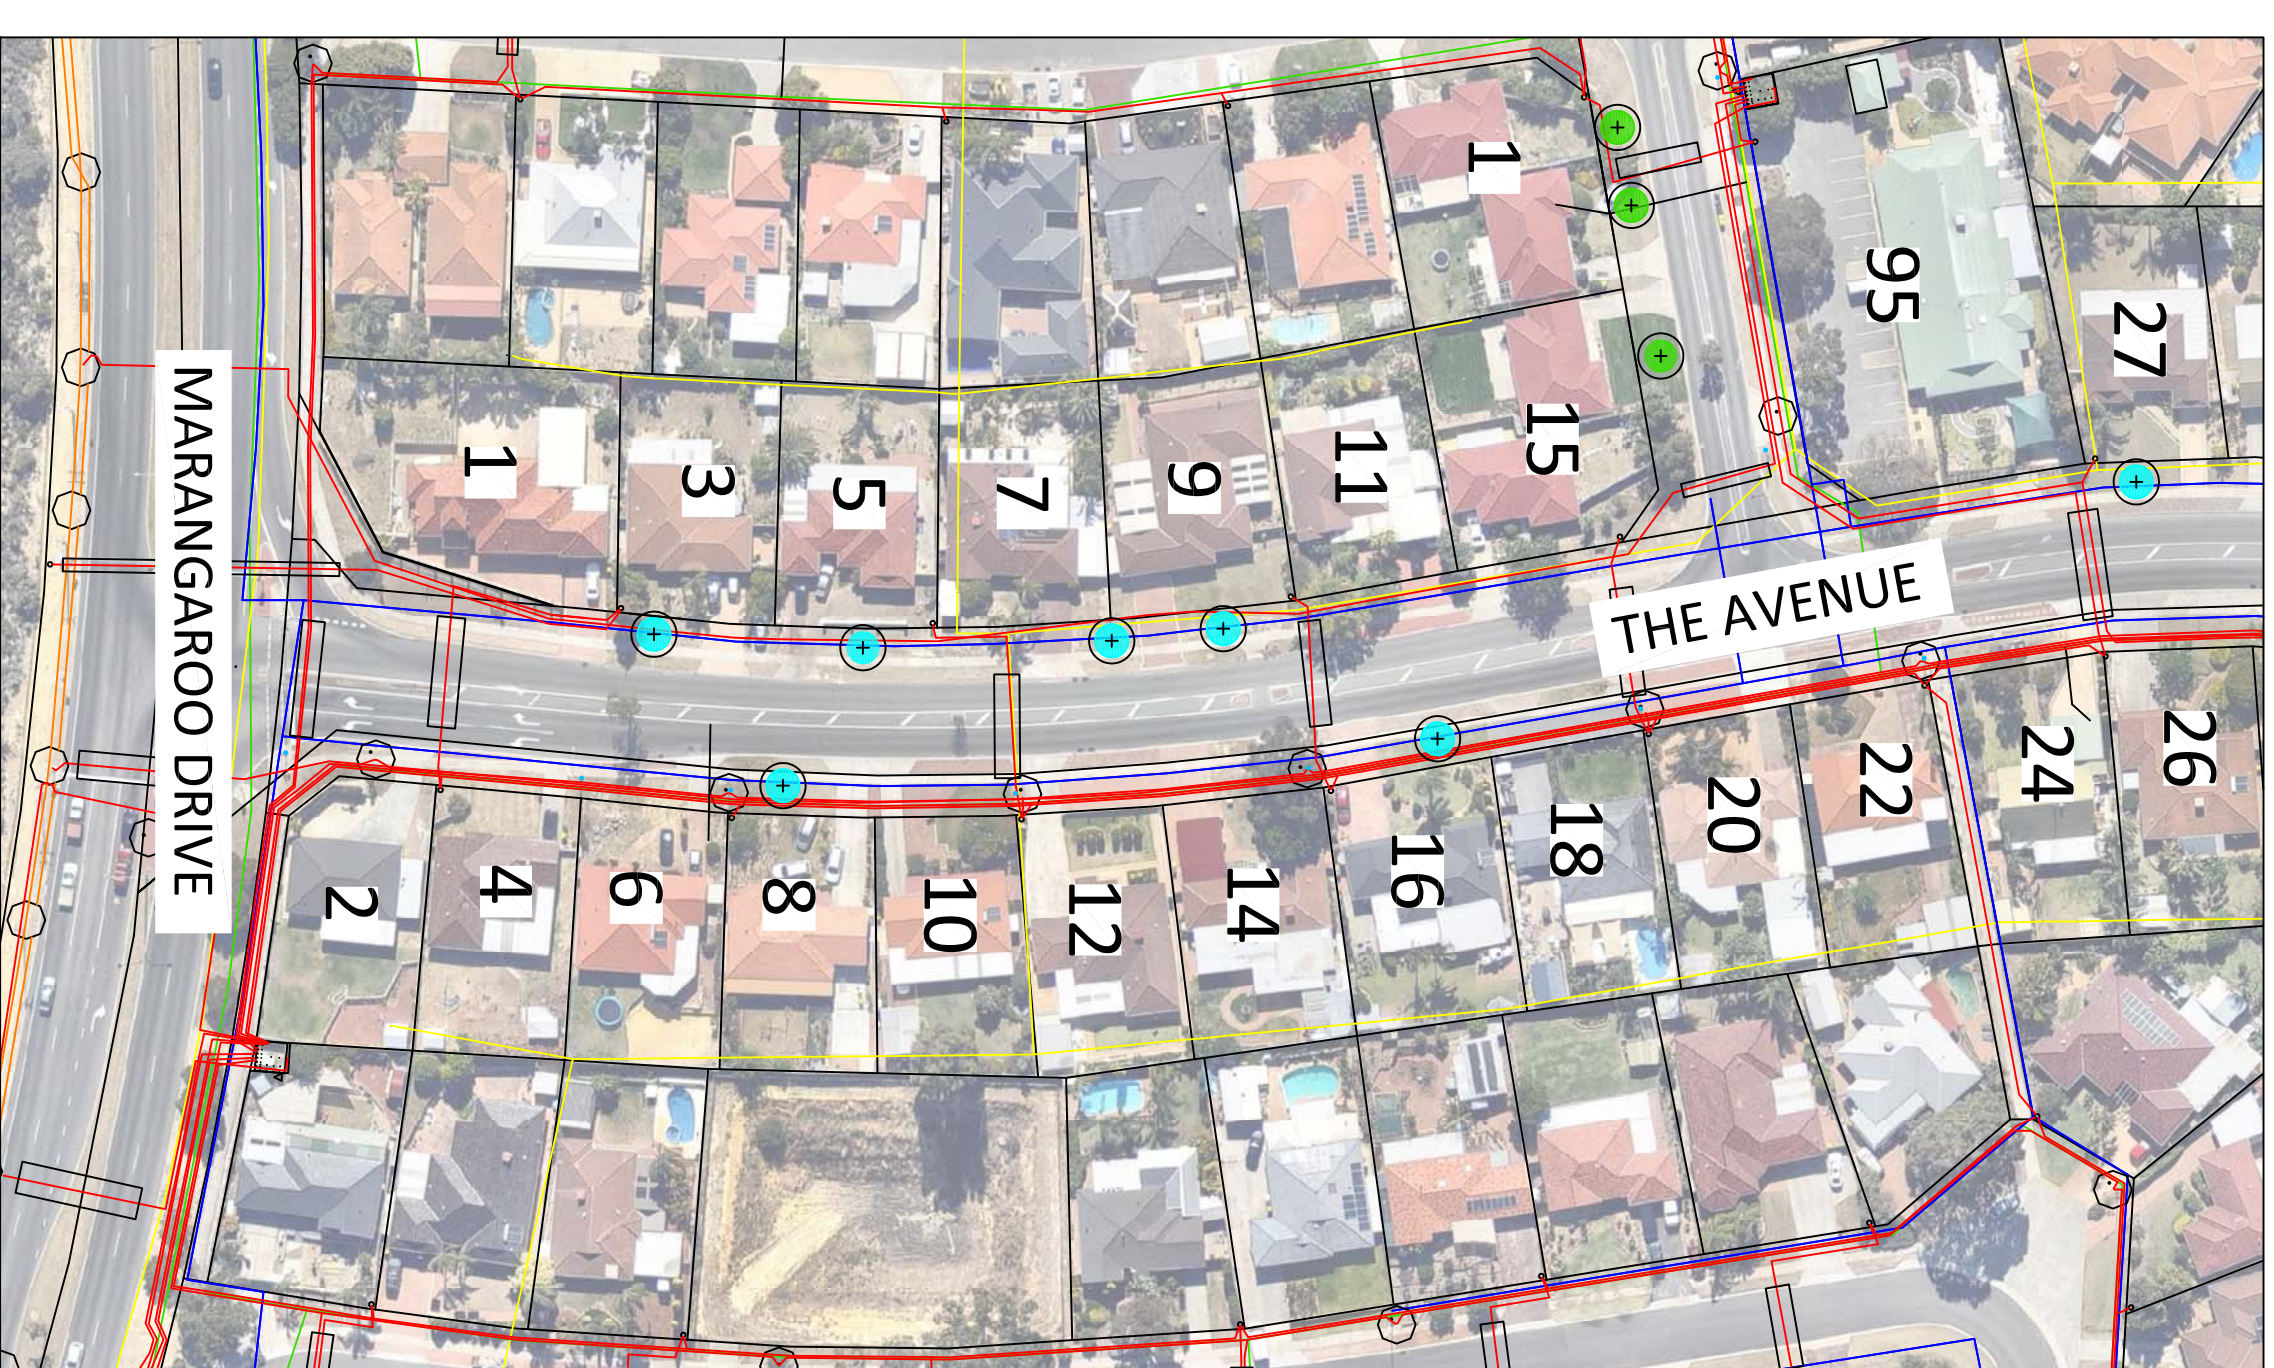
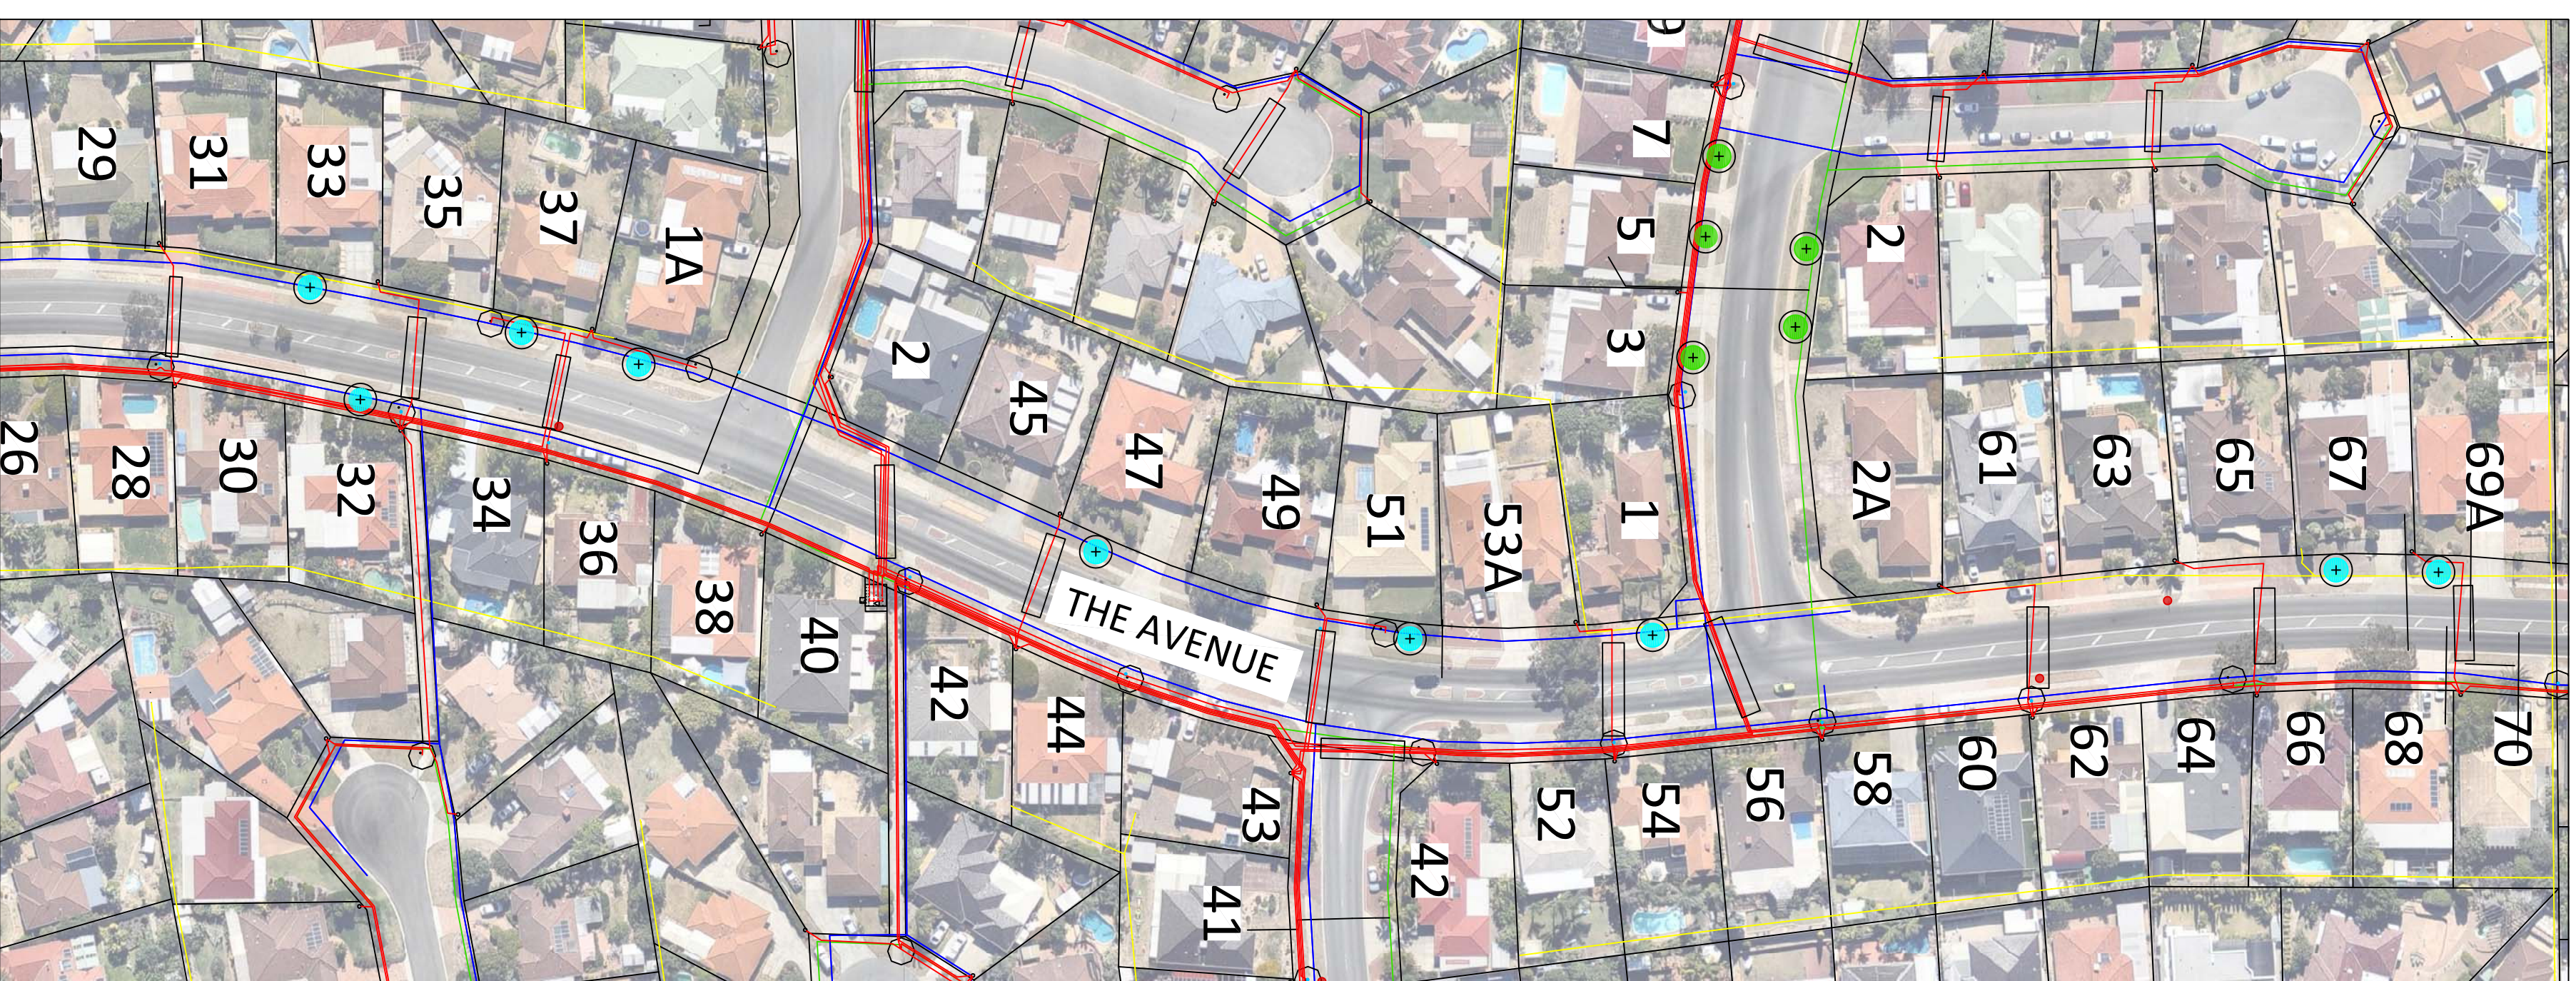


THE AVENUE

TREE TYPE 3
Eucalyptus leucoxylon 'Rosea'

[illegible]

3116-2-1

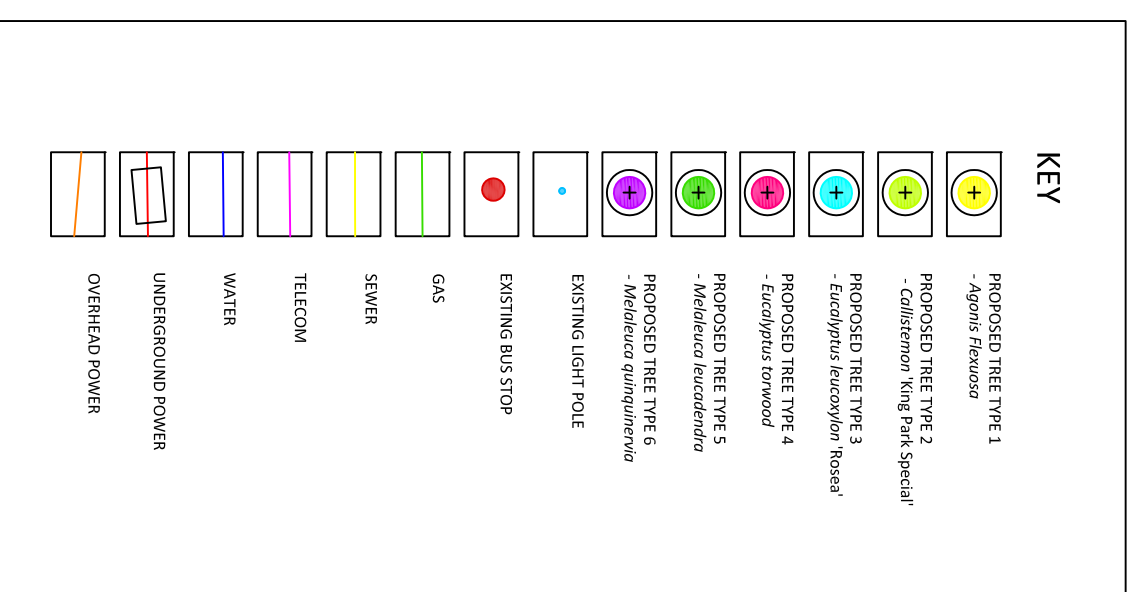

CITY OF WANNEROO
INFRASTRUCTURE

ALEXANDER HEIGHTS

ALEXANDER HEIGHTS

PLAN: THE AVENUE
SHEET 2 OF 13

FIG. NO.	SHEET	REVISION	ORIGINAL DRG. SIZE
----------	-------	----------	--------------------

3116-2-1 | A1