


No.	REVISION	BY	DATE	AUTH
0	ISSUED	CL	01/2016	

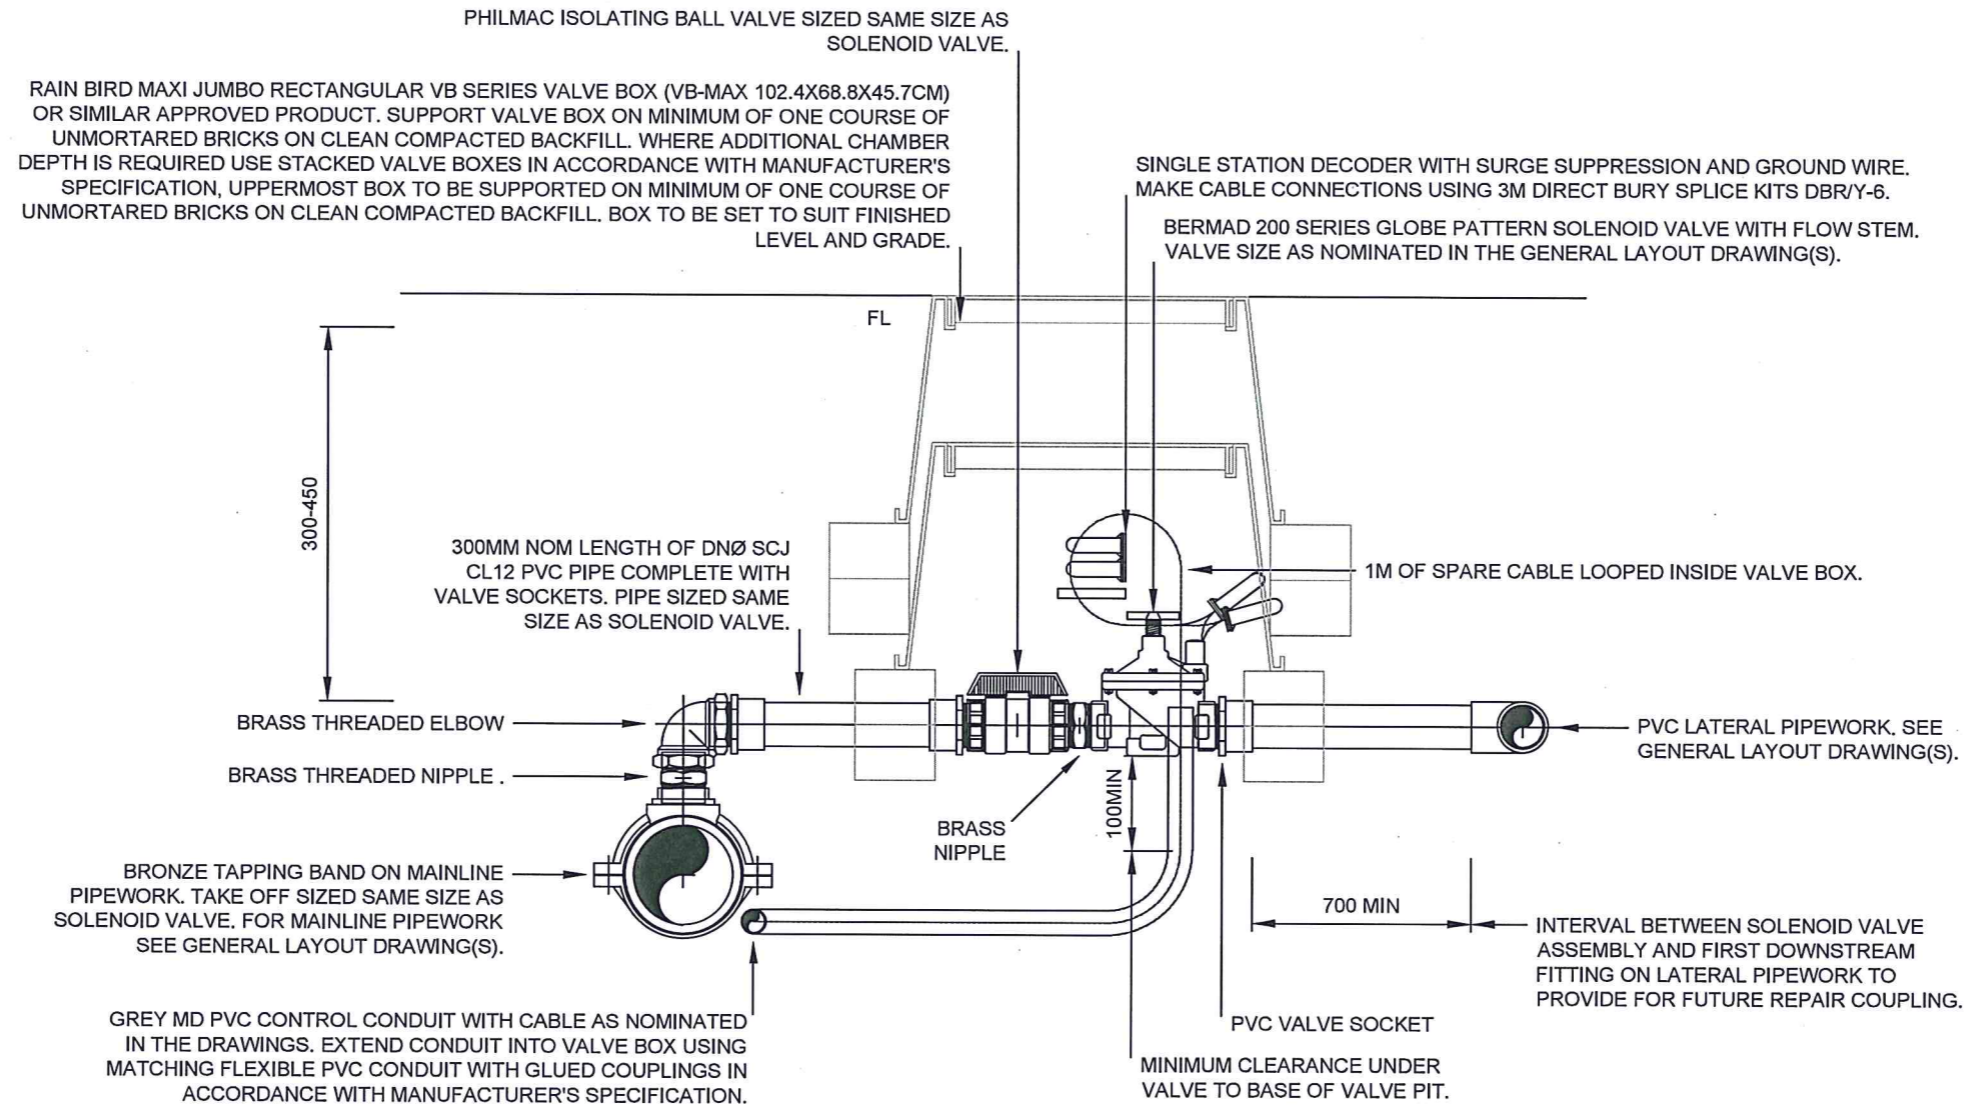

TYPICAL GLOBE PATTERN SOLENOID VALVE INSTALLATION

SCALE: NOT TO SCALE SCALE IN MILLIMETRES	DATUM: N/A	GRID: N/A	IRRIGATION GLOBE PATTERN SOLENOID VALVE INSTALLATION	CITY OF WANNEROO INFRASTRUCTURE		
SURVEYED: N/A SURVEYOR: / /2016	CHECKED: <i>[Signature]</i> TECHNICAL OFFICER - IRRIGATION: 08/02/2016					FILE No. N/A
DESIGNED: X.XXXX CIVIL PROJECTS DESIGNER: / /2016	AUTHORISED: <i>[Signature]</i> MANAGER PARKS AND RESERVES MAINTENANCE: 08/02/2016		STANDARD SHEET 1 OF 1	PROJECT No. N/A	TS 40-14-0	A3
DRAWN: X.XXXX CIVIL PROJECTS DESIGNER: / /2016	APPROVED: <i>[Signature]</i> DIRECTOR ASSET MANAGEMENT: 9/2 /2016					