


No.	REVISION	BY	DATE	AUTH
0	ISSUED	CL	01/2016	

RAINBIRD 250MM ROUND VALVE BOX OR SIMILAR APPROVED PRODUCT. SUPPORT VALVE BOX ON MINIMUM OF ONE COURSE OF UNMORTARED BRICKS ON CLEAN COMPACTED BACKFILL. BOX TO BE SET TO SUIT FINISHED LEVEL AND GRADE AS SHOWN IN LANDSCAPE ARCHITECT'S DRAWINGS.

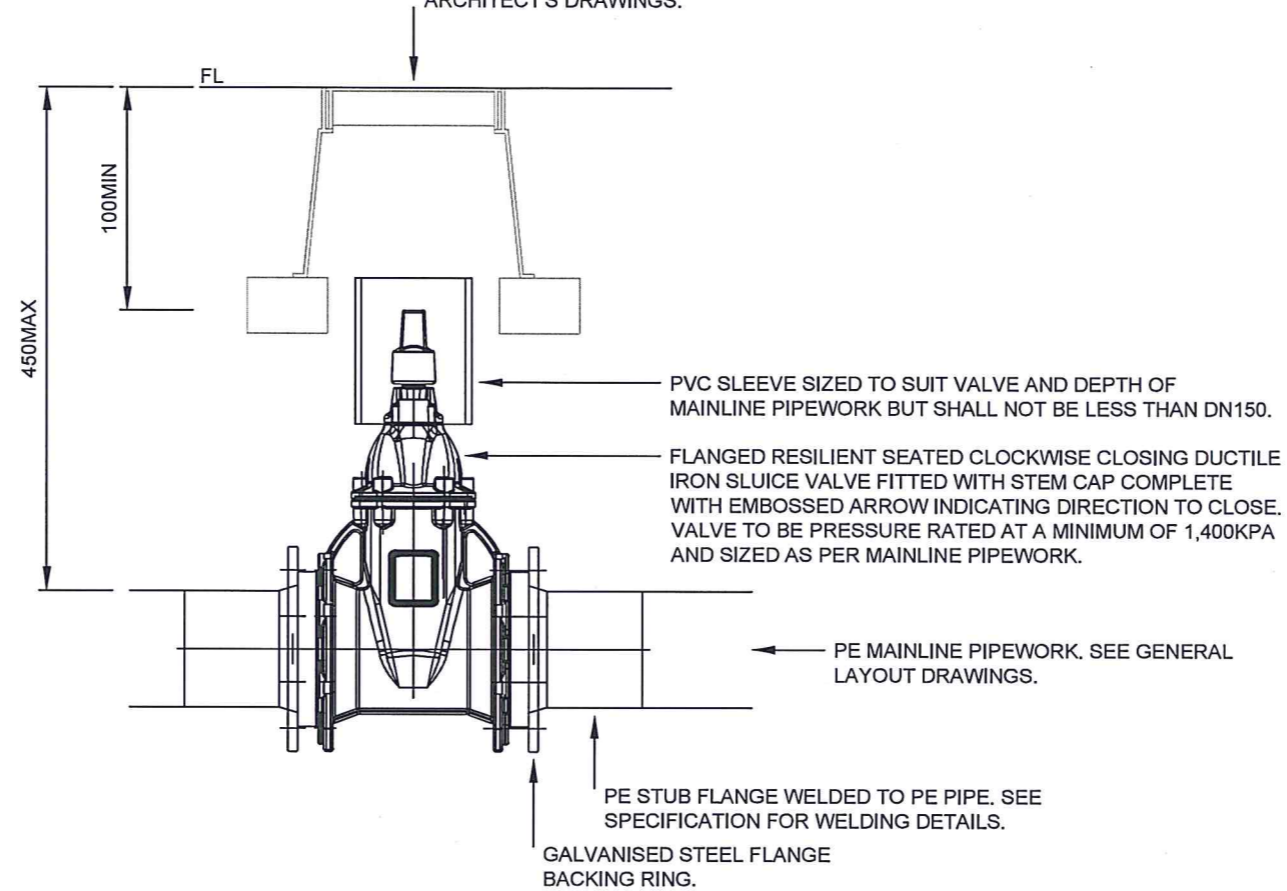

TYPICAL MAINLINE ISOLATION VALVE INSTALLATION

SCALE: NOT TO SCALE SCALE IN MILLIMETRES	DATUM: N/A	GRID: N/A
SURVEYED: N/A SURVEYOR	CHECKED: [Signature] TECHNICAL OFFICER - IRRIGATION	05/02/2016
DESIGNED: X.XXXX CIVIL PROJECTS DESIGNER	AUTHORISED: [Signature] MANAGER PARKS AND RESERVES MAINTENANCE	02/02/2016
DRAWN: X.XXXX CIVIL PROJECTS DESIGNER	APPROVED: [Signature] DIRECTOR ASSET MANAGEMENT	9/2/2016

IRRIGATION
MAINLINE ISOLATION VALVE
INSTALLATION

STANDARD
SHEET 1 OF 1

CITY OF WANNEROO
INFRASTRUCTURE



FILE No. N/A	DRAWING No.	SHEET	REVISION	ORIGINAL DRG. SIZE
PROJECT No. N/A	TS 40-18-0			A3