
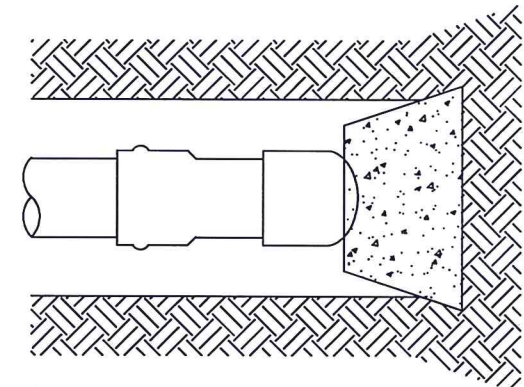
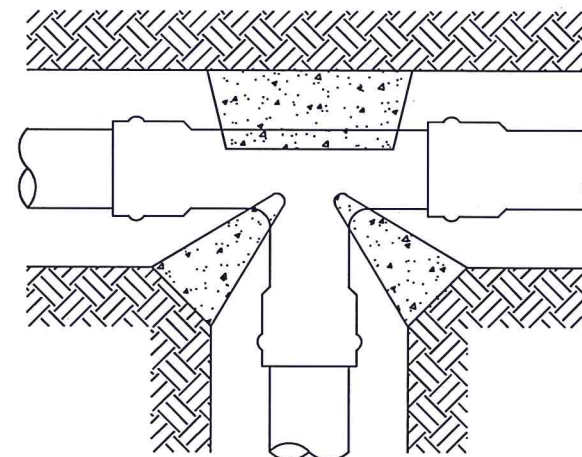
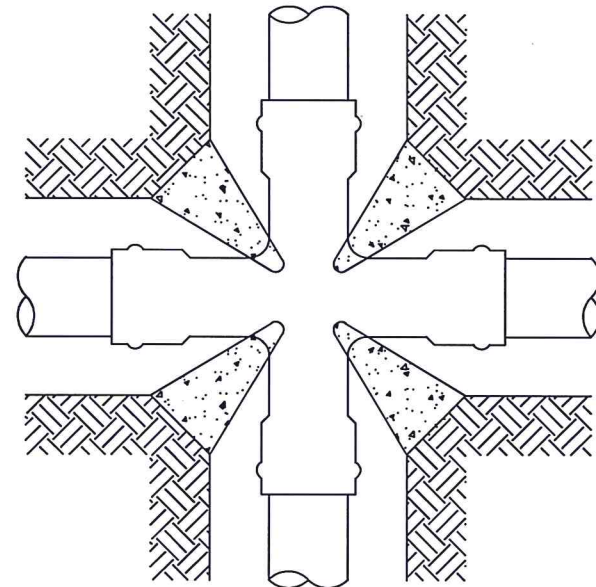
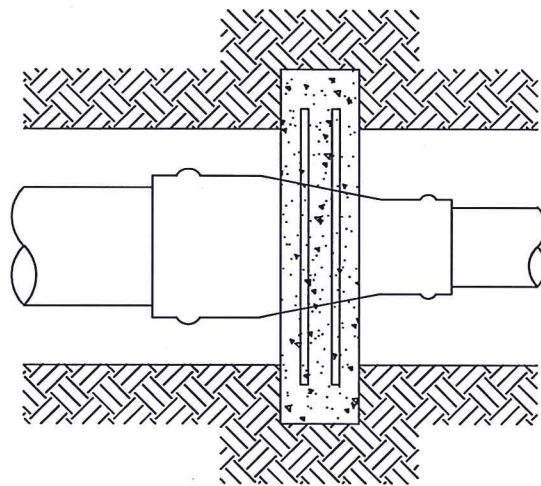
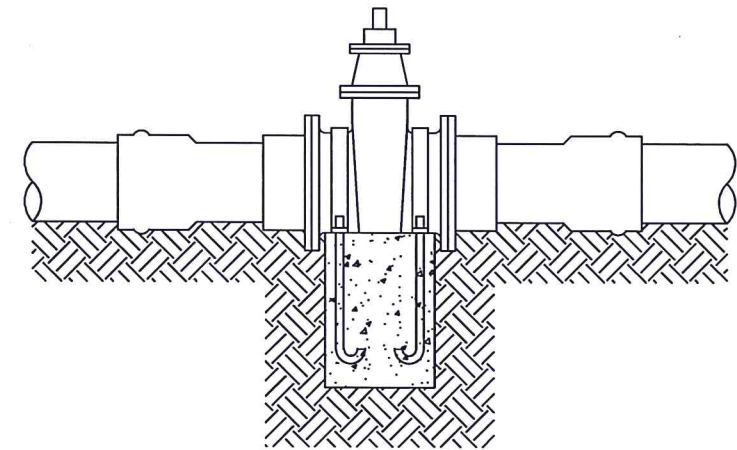
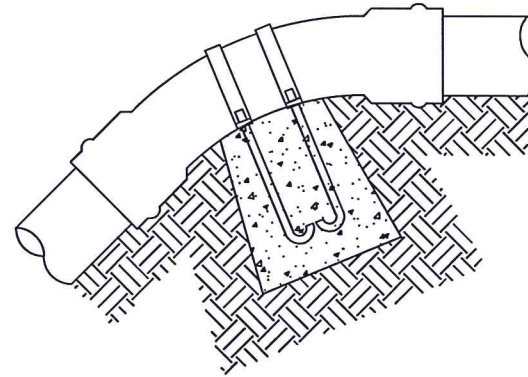


No.	REVISION	BY	DATE	AUTH
0	ISSUED	CL	01/2016	

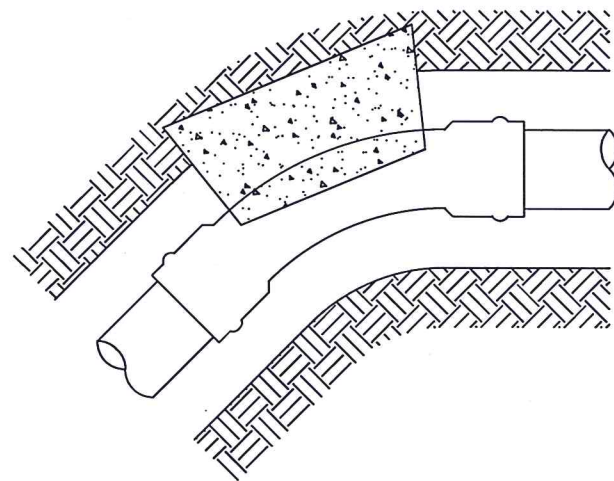

TYPICAL THRUST BLOCK DETAILS

SCALE: NOT TO SCALE SCALE IN MILLIMETRES		DATUM: N/A GRID: N/A		IRRIGATION PVC RRJ THRUST BLOCK INSTALLATION		CITY OF WANNEROO INFRASTRUCTURE			
SURVEYED: N/A SURVEYOR: / / 2016		CHECKED: [Signature] 08/02/2016 TECHNICAL OFFICER - IRRIGATION							FILE No. N/A PROJECT No. N/A
DESIGNED: X.XXXX CIVIL PROJECTS DESIGNER		AUTHORIZED: [Signature] 08/02/2016 MANAGER PARKS AND RESERVES MAINTENANCE		STANDARD SHEET 1 OF 1					
DRAWN: X.XXXX CIVIL PROJECTS DESIGNER		APPROVED: [Signature] 9/2 /2016 DIRECTOR ASSET MANAGEMENT							