



AT CORRECT SCALE THIS IS 100 mm

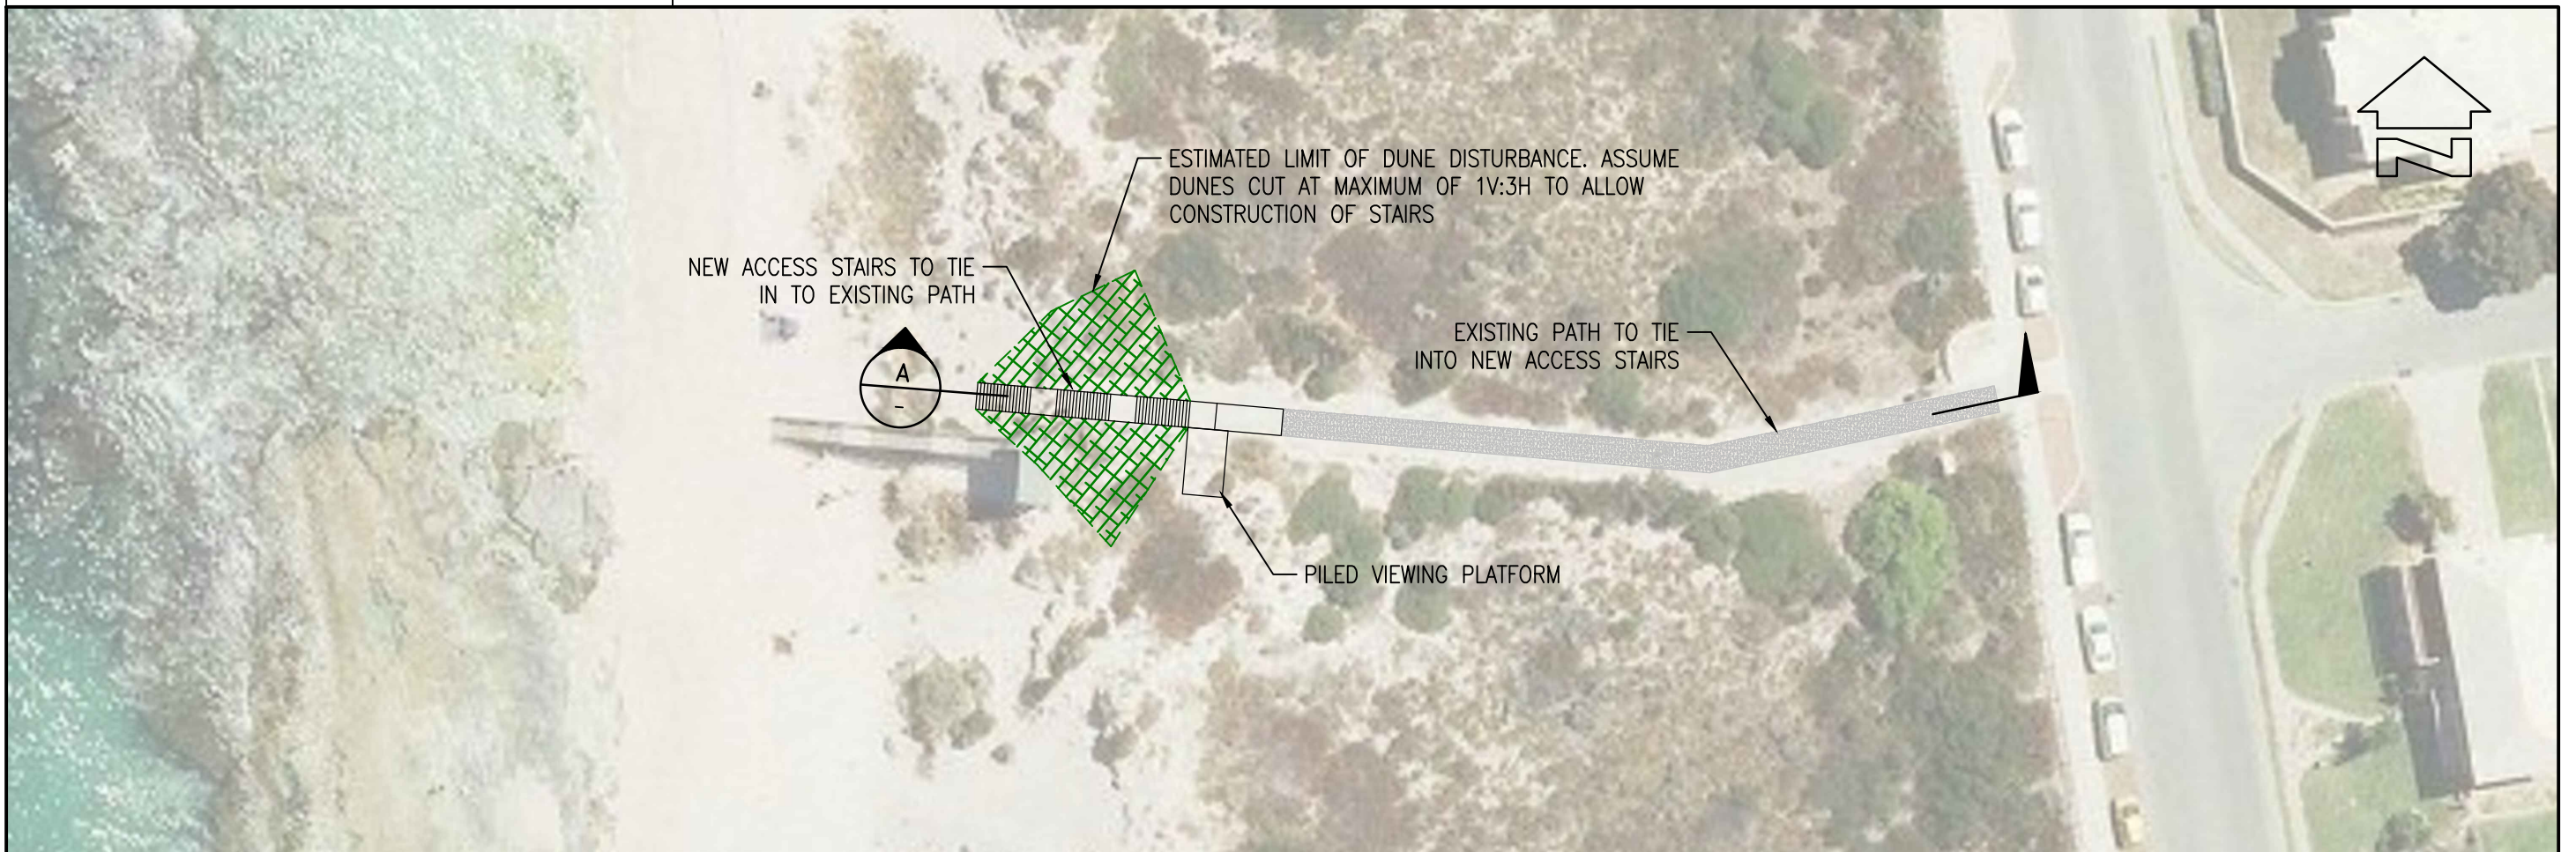

**STAIR LAYOUT**  
1:500

AT CORRECT SCALE THIS IS 100 mm

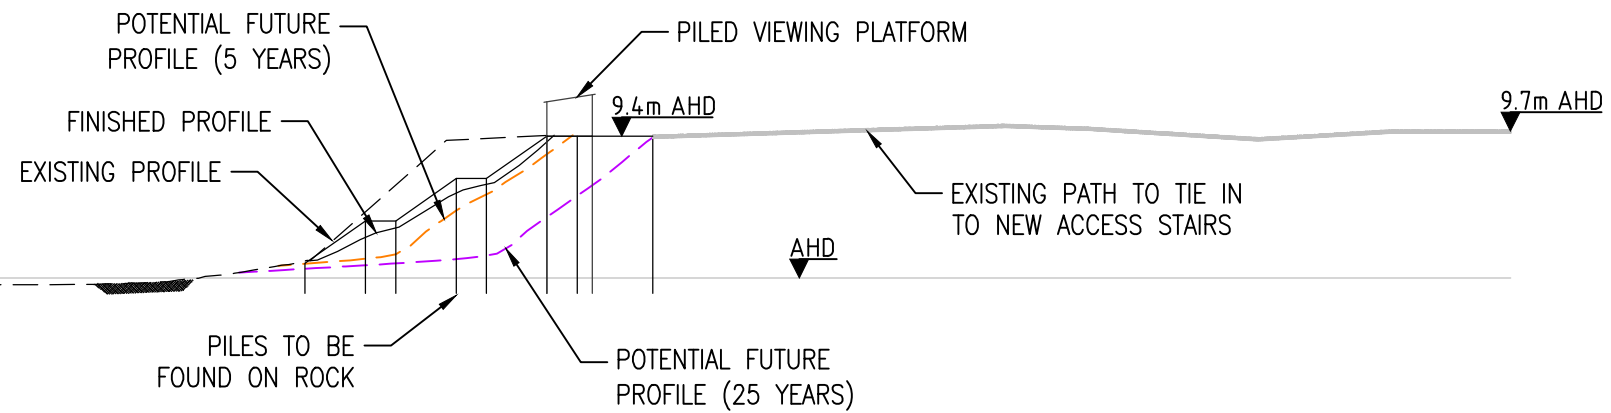

**SECTION**  
1:500