


No	REVISION	BY	DATE	AUTH
0.	ISSUED	J.W.T.	8/2001	
1.	TACTILE PAVING INFORMATION ADDED	T.T.	2/2006	B.C.

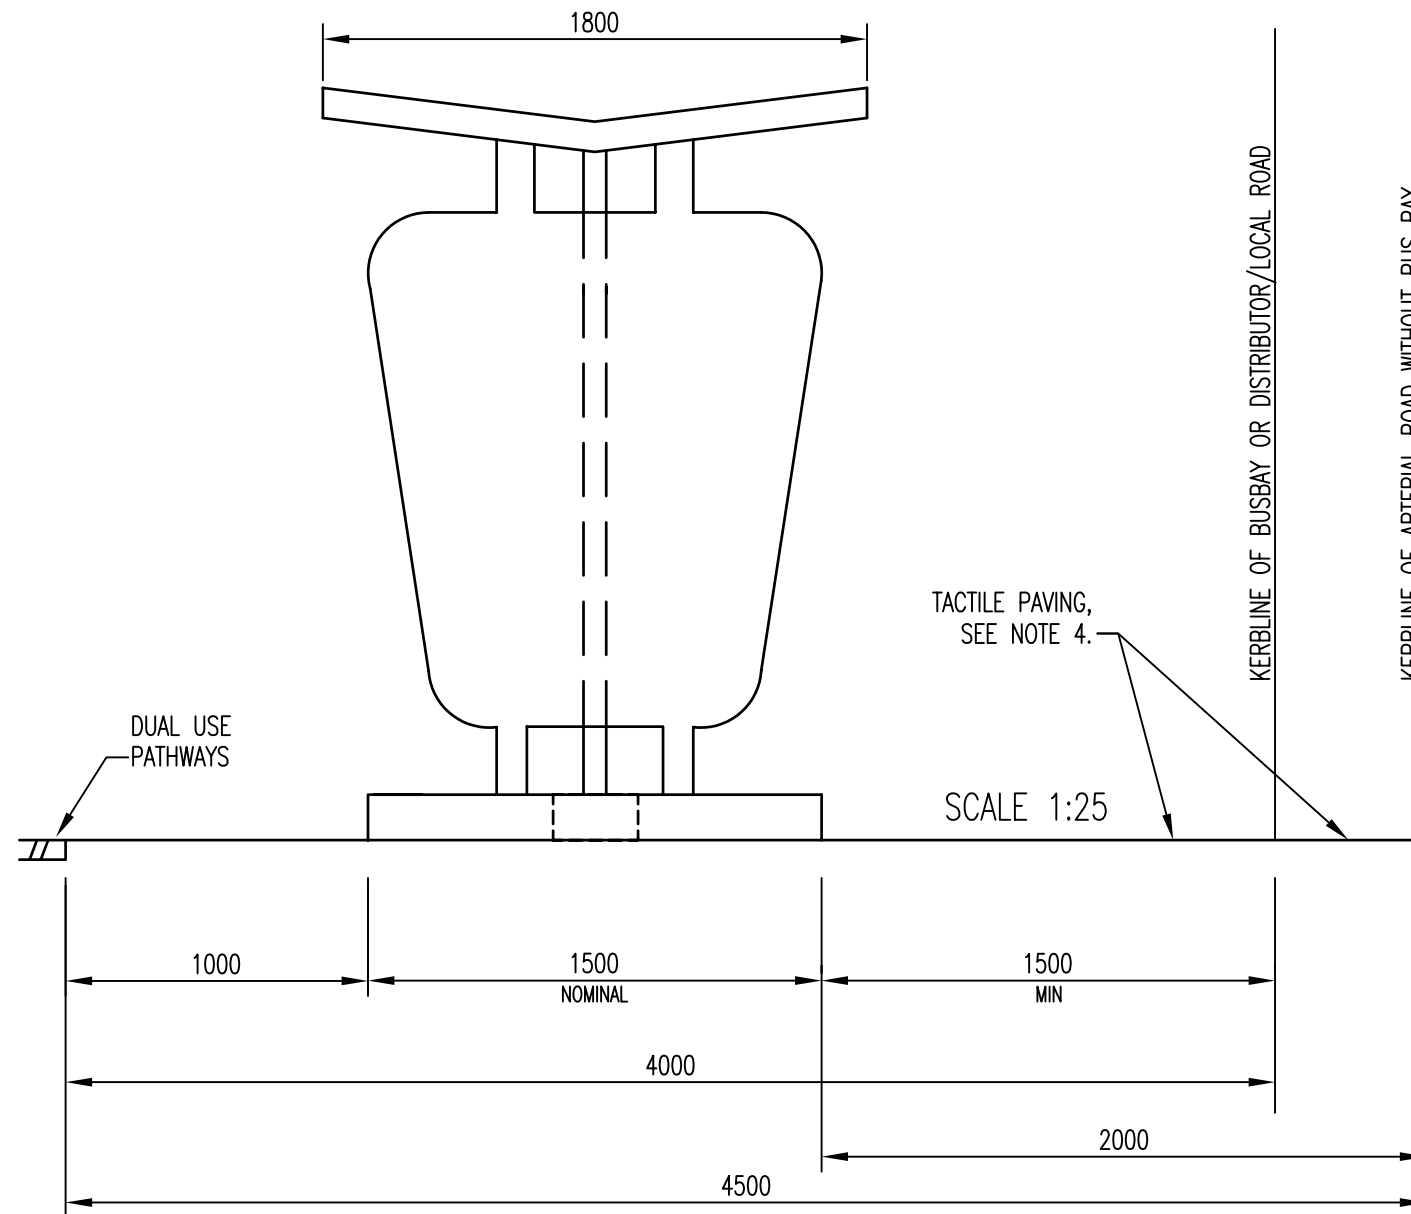

NOTES:

1. REFER TO DRG. No. TS 02-2 FOR STANDARD BUS SHELTER TYPES.
2. REFER TO DRG No. TS02-1 FOR BUS EMBAYMENTS SETTING OUT DETAILS.
3. REFER TO DRG No. TS09-2 FOR DUAL USE PATHWAY LAYOUT AT BUS BAY.
4. TACTILE PAVING (400mm WIDE) TO BE INSTALLED AT THE BACK OF KERBING.

* INDICATES SIGNATURES ON ORIGINAL ISSUE OF DRAWING.

DATUM: N/A	GRID: N/A	SURVEYOR: N/A	DESIGNED: C.O.W.	APPROVED: * T. QUINN 8/8/2001
SCALE: 1:25 SCALE IN MILLIMETRES			DRAWN: C.O.W.	COORDINATOR: APPROVED: * R. KORENHOF 8/8/2001 MANAGER INFRASTRUCTURE
DESIGN ARCHIVE:		DESIGN CHECKED: DESIGNER	STANDARDS/DOCUMENT CONTROL: * J. TRIMMER 8/8/2001 INFRASTRUCTURE TECHNICAL OFFICER	APPROVED: * D. BLAIR 8/8/2001 DIRECTOR TECHNICAL SERVICES
DRAWING ARCHIVE: *FINAL STANDARD DRAWING		LOCALITY: STANDARD		

**BUS FACILITIES
BUS SHELTER LAYOUT
AND KERB SETBACKS**

**CITY OF WANNEROO
TECHNICAL SERVICES**

INFRASTRUCTURE SERVICES

FILE No.	DRAWING No	SHEET	REVISION	ORIGINAL DRG. SIZE
	TS 02 - 3 - 1			A3