


No	REVISION	BY	DATE	AUTH
0.	DRAFT COPY	J.W.T.	8/2001	
1.	MINOR CHANGES TO DRAWING AND DIMENSIONS	T.T.	5/2006	B.C.

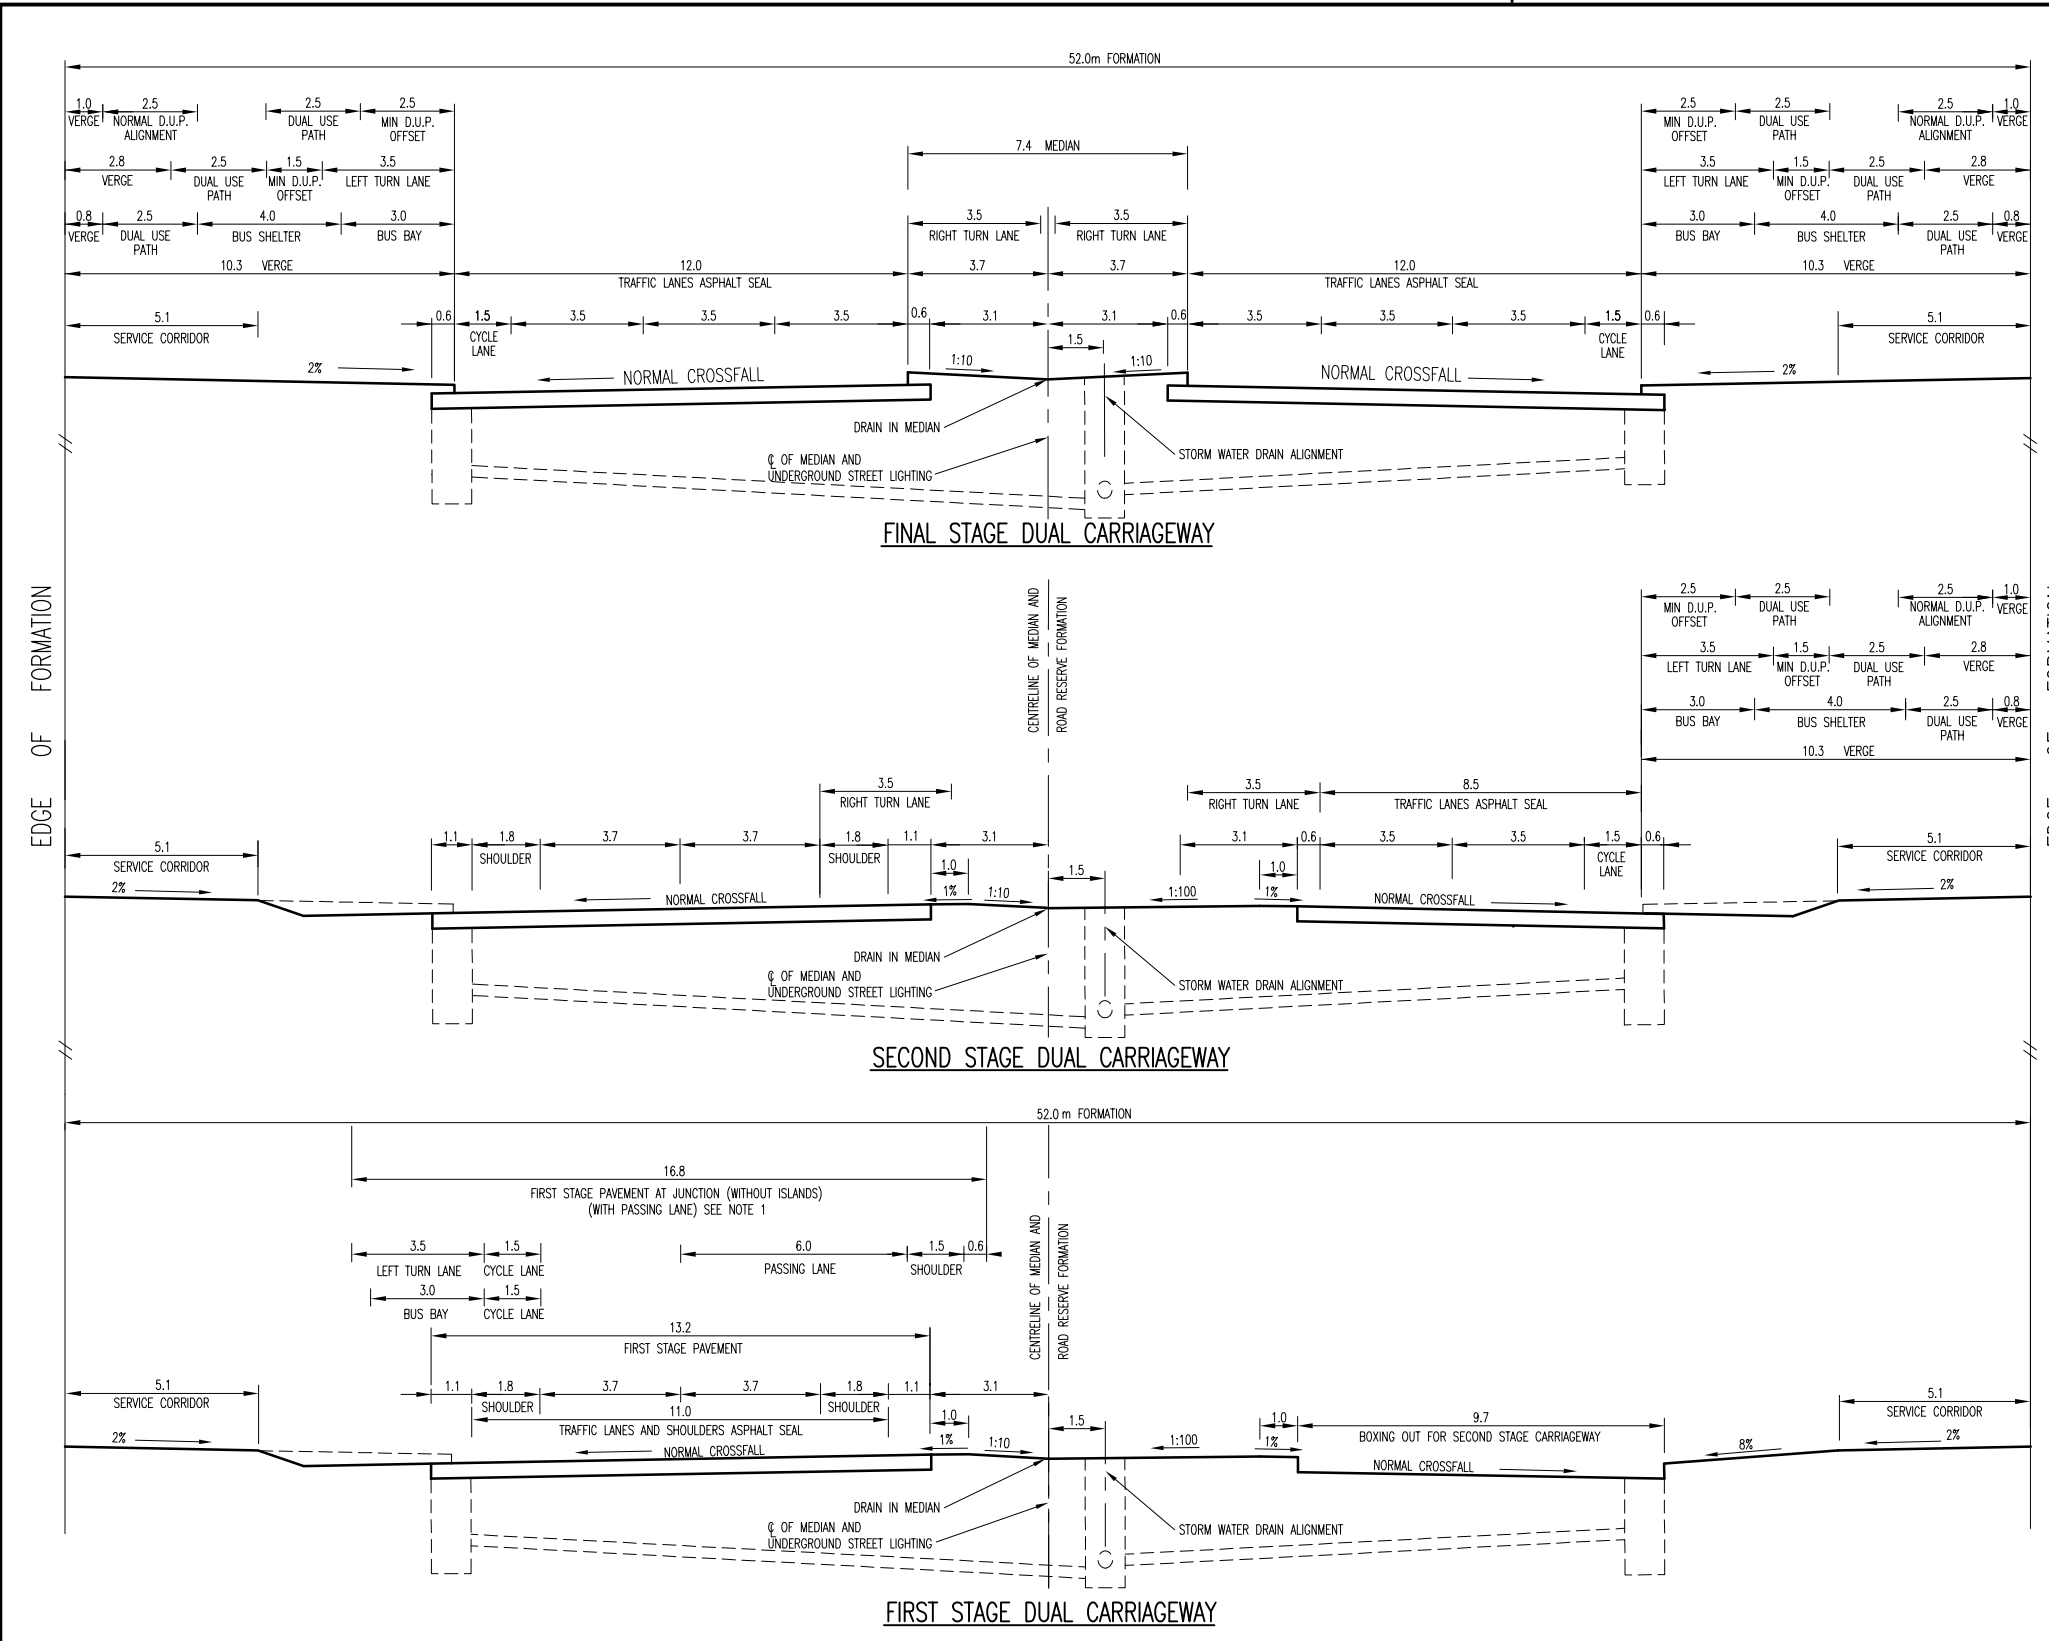

* INDICATES SIGNATURES ON ORIGINAL ISSUE OF DRAWING.

NOTES:
1. FOR JUNCTION TREATMENT STANDARD DESIGN REFER DRGS TS10-01-0 OR TS10-02-0

DATUM: N/A	GRID: N/A	SURVEYOR: N/A	DESIGNED: C.O.W	APPROVED: * T. QUINN 8/8/2001
SCALE: 1:200	SCALE IN METRES		DRAWN: C.O.W	COORDINATOR
DESIGN ARCHIVE:	DESIGN CHECKED:	DESIGNER	APPROVED: * R. KORENHOF 8/8/2001	MANAGER INFRASTRUCTURE
DRAWING ARCHIVE: *FINAL STANDARD DRAWINGS	STANDARDS/DOCUMENT CONTROL: * J. TRIMMER 8/8/2001	INFRASTRUCTURE TECHNICAL OFFICER	APPROVED: * D. BLAIR 8/8/2001	DIRECTOR TECHNICAL SERVICES

CROSS SECTION
CONTROLLED ACCESS DISTRICT DISTRIBUTOR
ULTIMATE 3 LANE DUAL CARRIAGEWAY
52m FORMATION AND STAGING

LOCALITY: STANDARD

CITY OF WANNEROO				
TECHNICAL SERVICES				
INFRASTRUCTURE SERVICES				
FILE No.	DRAWING No	SHEET	REVISION	ORIGINAL DRG.SIZE
TS 13 - 3 - 1				A3