



No	REVISION	BY	DATE	AUTH
0.	ISSUED	J.W.T.	8/2001	
1.	UPDATED TITLE BLOCK BRAND	K.R.	7/2022	P.W.

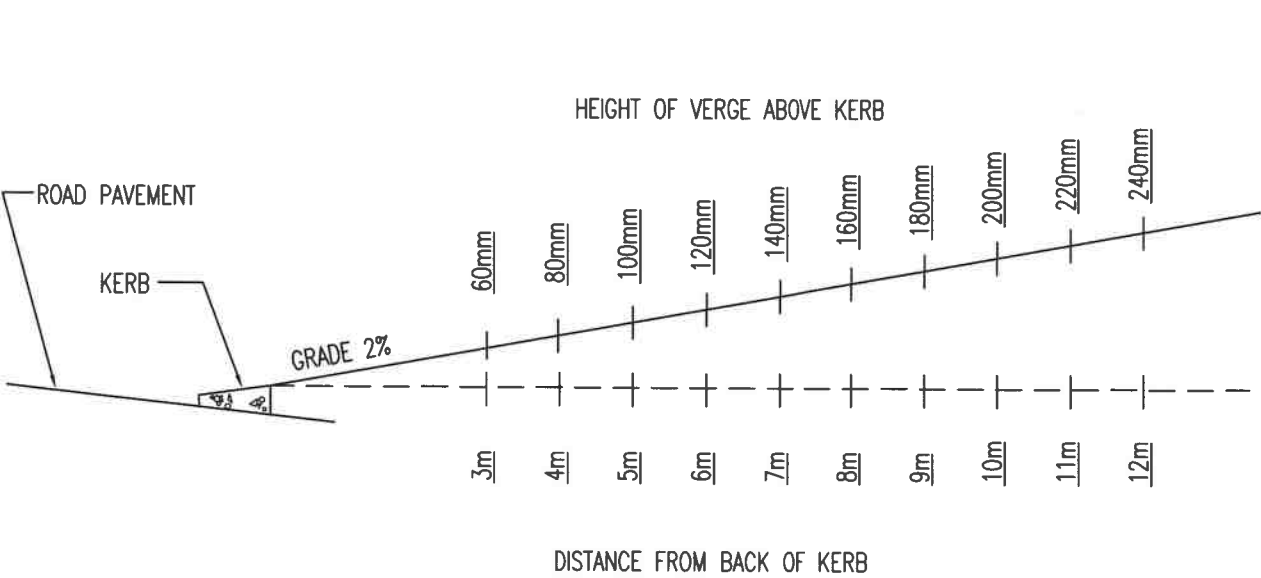

STANDARD 2% VERGE GRADING
FOR USE WITH DRAWING TS 07-6

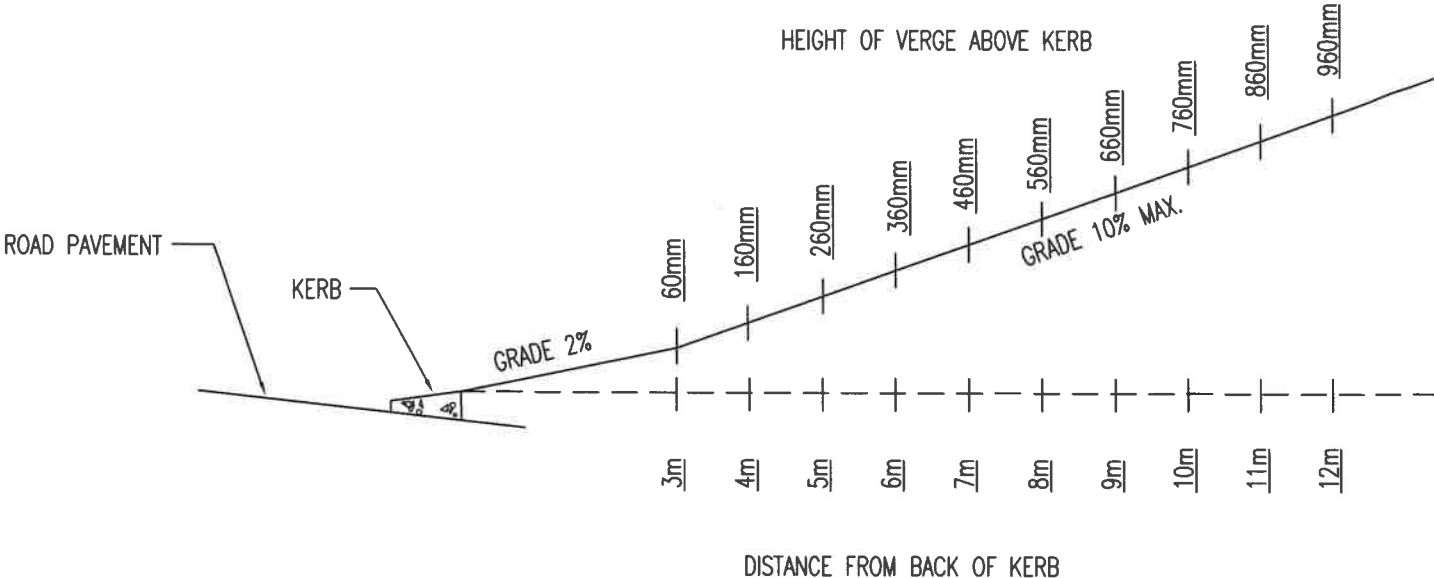

MODIFIED 2% - 10% VERGE GRADING
FOR USE WITH DRAWING TS 07-7

SCALE: <div>DIAGRAMMATIC</div>		DATUM: <div>N/A</div>	GRID: <div>N/A</div>	<div>CROSSOVERS AND VERGE</div> <div>RESIDENTIAL</div> <div>VERGE GRADES AND RISES AT ROAD RESERVE BOUNDARY</div>	<div>CITY OF WANNEROO</div> <div>ASSETS</div>		<div></div>
DESIGNED: <div>C.O.W.</div> <div>CIVIL DESIGNER</div>	DESIGN CHECKED:	APPROVED: <div>* B. McCAWLEY</div> <div>28/7/2022</div> <div>COORDINATOR ASSET PLANNING SERVICES</div>	FILE No. <div>N/A</div>		DRAWING No. <div>TS 07</div> <div>SHEET <div>-5-</div>REVISION</div>	ORIGINAL DRG. SIZE <div>A3</div>	
DRAWN: <div>C.O.W.</div> <div>CIVIL DESIGNER</div>	DESIGN ARCHIVE:	APPROVED: <div>* B. CHANG</div> <div>1/8/2022</div> <div>MANAGER ASSET PLANNING</div>	PROJECT No. <div>N/A</div>				
DRAWING ARCHIVE:	STANDARDS CHECK: <div>* J. SONG</div> <div>1/8/2022</div> <div>TRANSPORT & DRAINAGE ASSET PLANNER</div>	APPROVED: <div>* B. GEE</div> <div>1/8/2022</div> <div>DIRECTOR ASSETS</div>					
				<div>STANDARD</div>			