

| No | REVISION | BY | DATE | AUTH |
|----|------------------------------------------------|--------|--------|------|
| 0. | ISSUED | J.W.T. | 8/2001 | |
| 1. | BRICK PAVED DETAIL REMOVED, DIMENSIONS AMENDED | T.T. | 2/2006 | B.C. |
| 2. | UPDATED TITLE BLOCK BRAND | K.R. | 7/2022 | P.W. |
| | | | | |

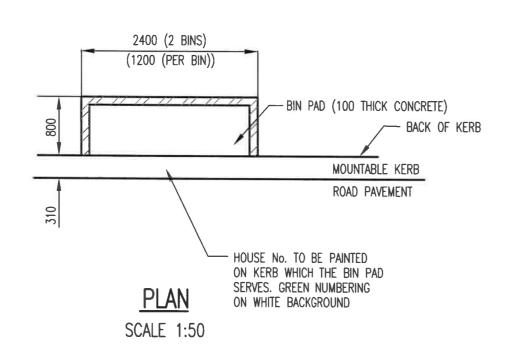

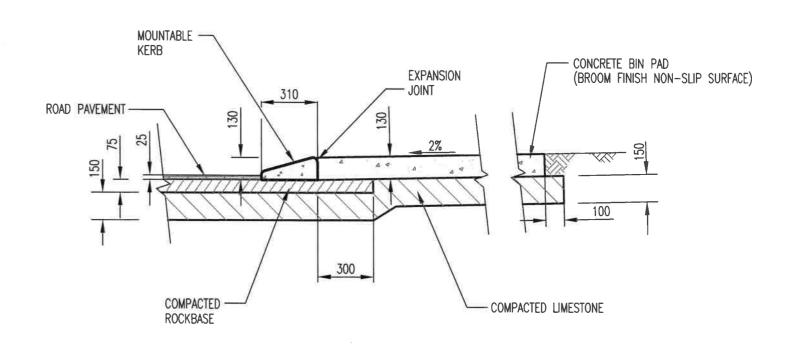

CONCRETE RUBBISH BIN PLACEMENT PAD

SCALE 1:20

| SCALE: AS SHOWN | | DATUM: N/A | grid: N/A | CROSSOVERS AND VERGE | CIT | * | |
|---------------------------------|------------------------------------------------------------------------|------------------------------------------------------------------------|---------------|----------------------|-----------------|----------------------------|--------------------|
| DESIGNED: C.O.W. CML DESIGNER | DESIGN CHECKED: | APPROVED: * B. McCAWLEY 28/7/2022 COORDINATOR ASSET PLANNING SERVICES | | CONCRETE | | | |
| DRAWN: C.O.W. CMIL DESIGNER | DESIGN ARCHIVE: | APPROVED: * B. CHANG MANAGER ASSET PLANNING | 1/8/2022 G | LAYOUT AND DETAILS | FILE No. N/A | DRAWING No. SHEET REVISION | ORIGINAL DRG. SIZE |
| DRAWING ARCHIVE: | STANDARDS CHECK: * J. SONG 1/8/202 TRANSPORT & DRAINAGE ASSET PLANNER | APPROVED: 2 * B. GEE DIRECTOR ASSETS | 1/8/2022 | STANDARD | PROJECT No. N/A | TS 07 -12-2 | A3 |