


No	REVISION	BY	DATE	AUTH	No	REVISION	BY	DATE	AUTH
0.	ISSUED	J.W.T.	8/2001		3.	NOTES AMENDED - DUPLICATE REFERENCE REMOVED	P.M.	6/2007	B.C.
1.	AMENDED	J.W.T.	5/2003	J.W.T.	4.	NOTES AMENDED - NOTE 3 BOLD, SCHEDULE OF REQUIREMENTS REMOVED	P.J.	9/2017	B.C.
2.	REFERENCE TO CURVE WINGS REMOVED	T.T.	3/2006	B.C.	5.	UPDATED TITLE BLOCK BRAND	K.R.	7/2022	P.W.

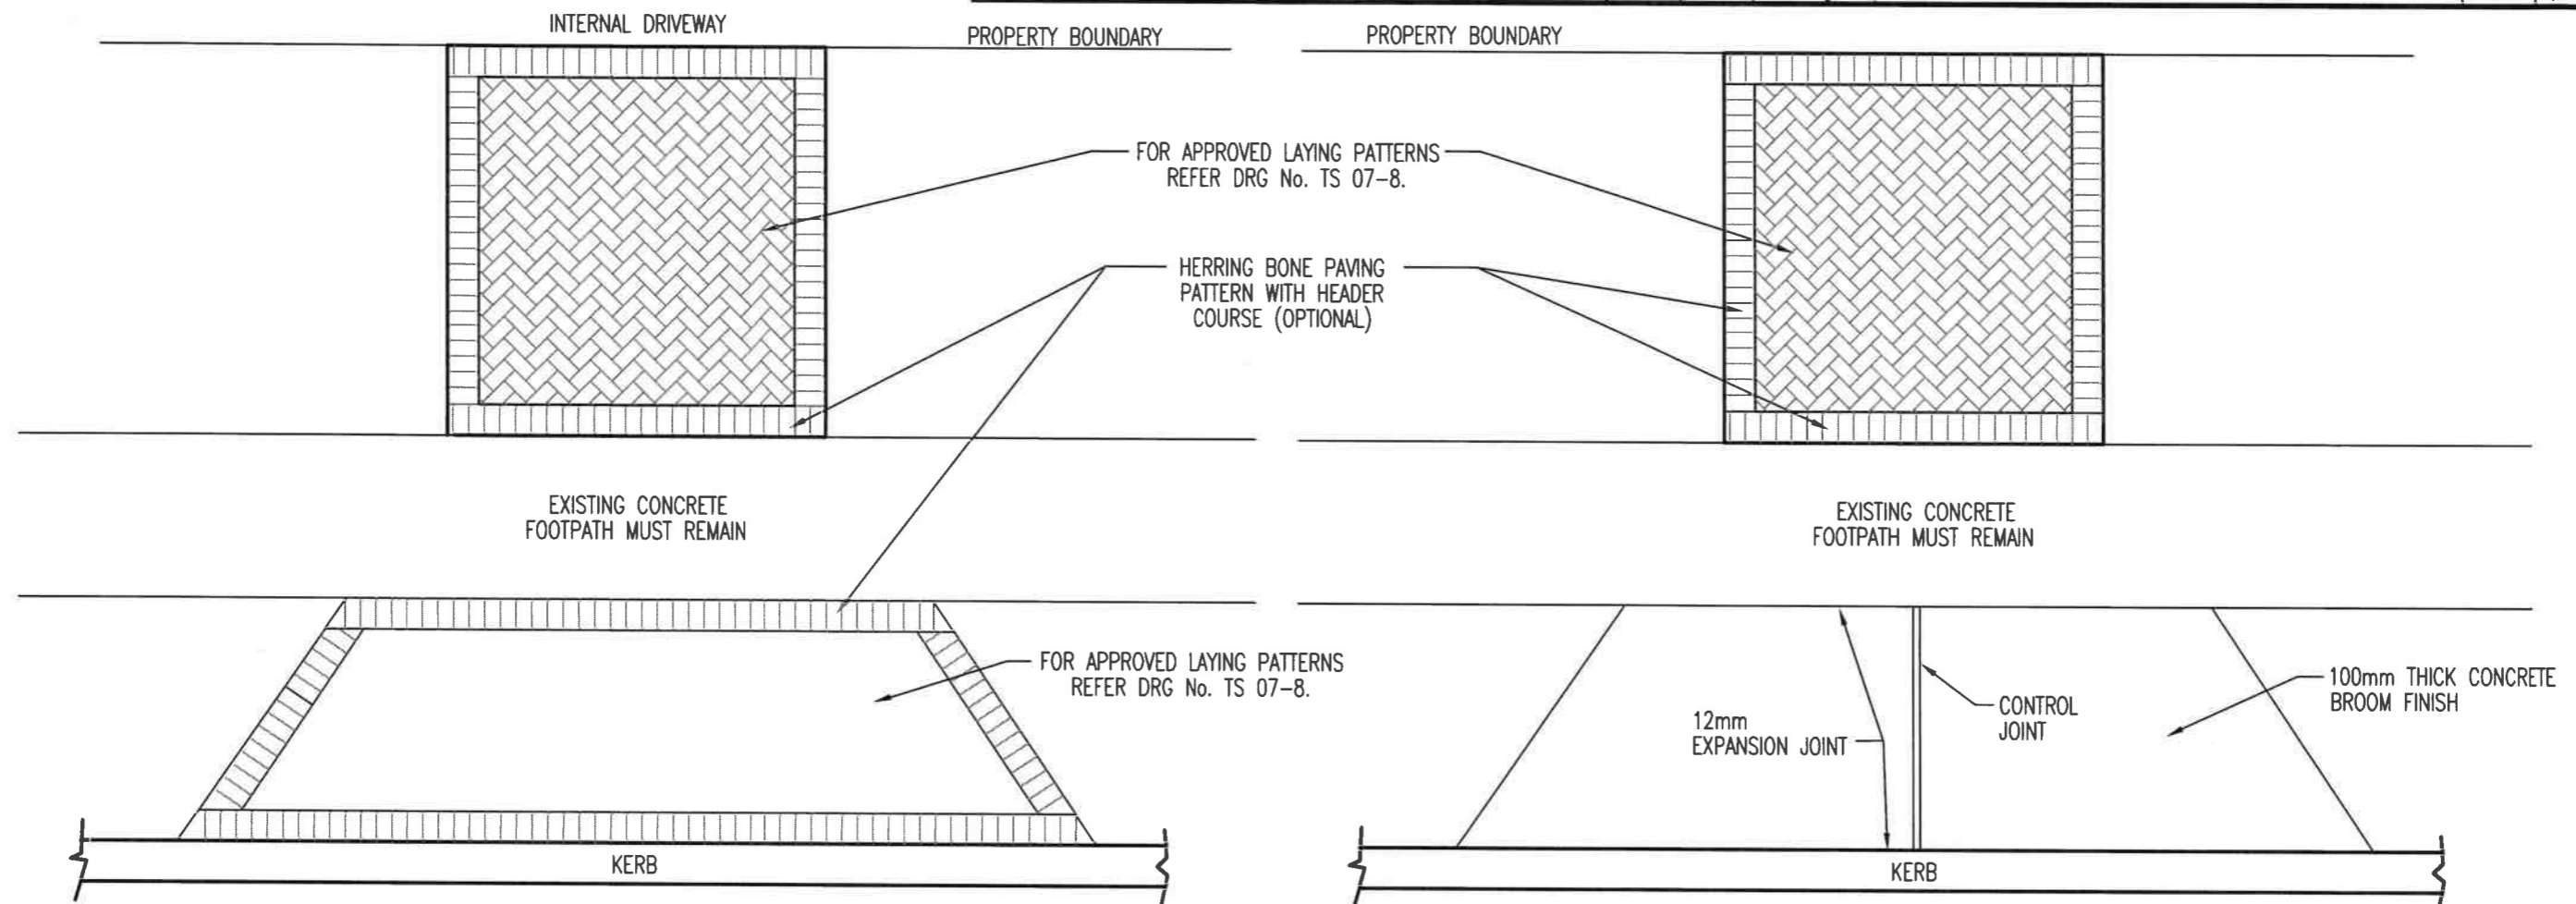

BRICK PAVED CROSSOVER WITH EXISTING 100mm CONCRETE FOOTPATH

NOTES

- CROSSING OBSTRUCTIONS:** SHOULD ANY TREE, POLE, PIT, MANHOLE, SIGN OR ANY OTHER OBSTRUCTION BE LOCATED ON THE PROPOSED ALIGNMENT OF THE VEHICLE CROSSING, THE APPLICANT SHALL BE RESPONSIBLE FOR THE COSTS ASSOCIATED WITH REMOVAL OR ALTERATIONS OF SAME.
- PROPERTY LINE LEVELS:** THE GRADIENT OF THE VERGE SHALL BE A MIN. 2% RISE FROM BACK OF KERB TO THE PROPERTY LINE. REFER TS07-6 AND TS07-7.
- IF A CONCRETE FOOTPATH EXISTS ACROSS THE FRONTAGE OF A PROPERTY, THE FOOTPATH MUST REMAIN AND THE CROSSOVER CONSTRUCTED AS TO MATCH THE EXISTING FOOTPATH LEVELS EITHER SIDE.**
- WANNEROO ROAD:** VEHICLES CROSSINGS ABUTTING WANNEROO ROAD WITHIN THE CITY SHALL BE SUBJECT TO THE JOINT APPROVAL OF COUNCIL AND MAIN ROADS WA.
- 12mm EXPANSION JOINT:** SHALL BE BITUMEN IMPREGNATED CANITE MATERIAL AT LEAST 100mm DEEP. TYPE OF CANITE AS PER WRITTEN SPECIFICATION.

CONCRETE AND BRICK PAVED CROSSOVER WITH EXISTING 100mm CONCRETE FOOTPATH

- CROSSOVER TO BE CONSTRUCTED AT 90° TO THE KERB OR AS DIRECTED BY THE CITY.
- COUNCIL WILL NOT ACCEPT LIABILITY FOR REPLACING ANY PAVING BRICKS LOCATED WITHIN THE ROAD RESERVE WHICH ARE SUBSEQUENTLY DAMAGED THROUGH WORKS UNDERTAKEN THEREIN.
- REFER TO WRITTEN SPECIFICATION FOR CONSTRUCTION GUIDELINES.

SCALE: 1:50	500 0 500 1000 1500 2000 SCALE IN MILLIMETRES	DATUM: N/A	GRID: N/A	CROSSOVERS AND VERGE RESIDENTIAL CONCRETE AND BRICK PAVED STANDARD	CITY OF WANNEROO ASSETS		
DESIGNED: C.O.W. CIVIL DESIGNER	DESIGN CHECKED:	APPROVED: * B. McCawley COORDINATOR ASSET PLANNING SERVICES 28/7/2022			FILE No. N/A	DRAWING No. TS 07 -3-5	
DRAWN: C.O.W. CIVIL DESIGNER	DESIGN ARCHIVE:	APPROVED: * B. CHANG MANAGER ASSET PLANNING 1/8/2022			PROJECT No. N/A	SHEET TS 07 -3-5	
DRAWING ARCHIVE:	STANDARDS CHECK: * J. SONG TRANSPORT & DRAINAGE ASSET PLANNER 1/8/2022	APPROVED: * B. GEE DIRECTOR ASSETS 1/8/2022					ORIGINAL DRG. SIZE A3