


No.	REVISION	BY	DATE	AUTH
0	ISSUED		5/2015	

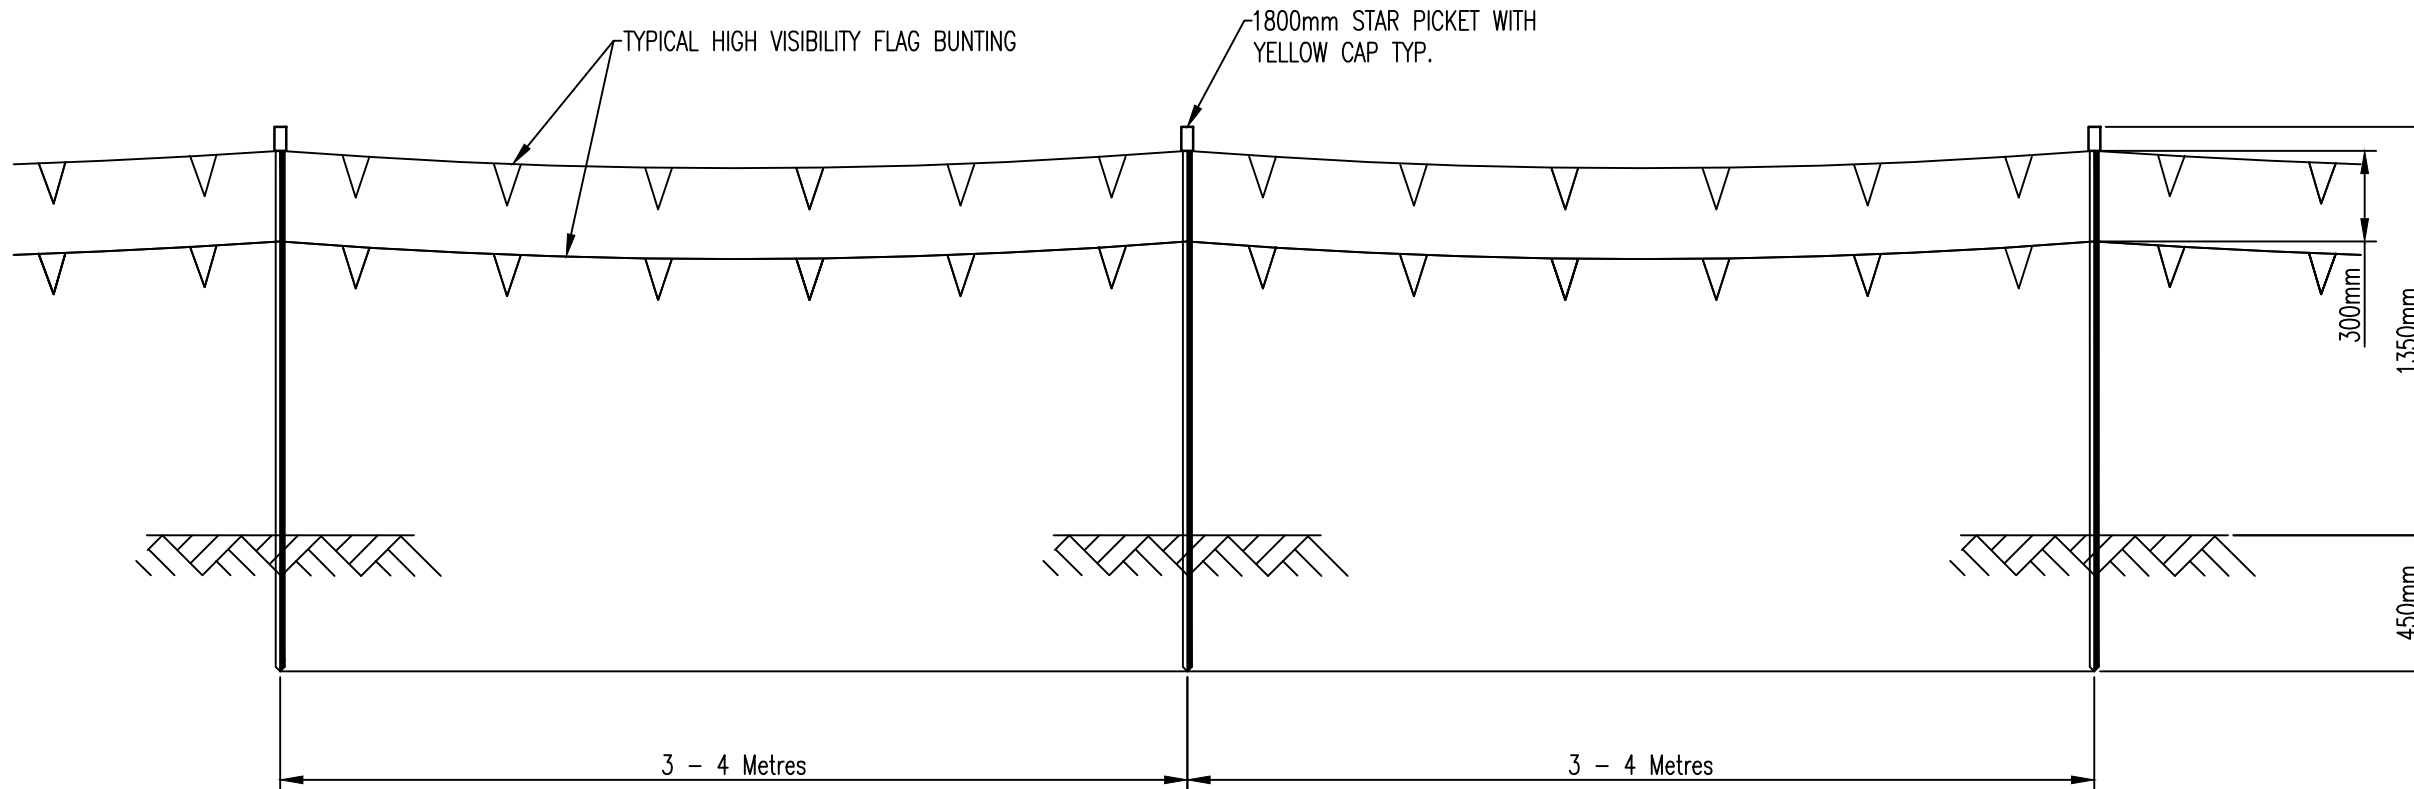

NOTES:

STAR PICKETS

1. STAR PICKETS SHALL BE 1.8m TALL, GALVANISED AND PAINTED BLACK.
2. STAR PICKETS SHALL BE SPACED AT 3.0 TO 4.0 METRES AND VERTICALLY INSTALLED TO A DEPTH OF 450mm.
3. STAR PICKETS SHALL BE CAPPED WITH YELLOW SAFETY CAPS.

ORANGE FLAG BUNTING

4. SAFETY ORANGE FLAG BUNTING OR SIMILAR APPROVED PRODUCT TO BE USED.
5. TWO STRANDS OF SAFETY ORANGE FLAG BUNTING SPACED AT APPROXIMATE 300mm APART ON THE STAR PICKETS, AS SHOWN.

GENERAL

6. ALIGNMENT OF THE FENCING IN ACCORDANCE WITH CLEARING PERMIT APPROVAL
7. SITE TO BE LEFT IN A CLEAN STATE, FREE FROM ANY SURPLUS CONSTRUCTION MATERIALS AND EQUIPMENT.
8. NO CLEARING SHALL OCCUR OUTSIDE OF THE FENCING ALIGNMENT.

* INDICATES SIGNATURES ON ORIGINAL ISSUE OF DRAWING.

SCALE: 1:25		DATUM: N/A	GRID: N/A
SURVEYED: N/A	CHECKED: * V.BAPPOO	04/05/2015	
SURVEYOR	COORDINATOR CONSTRUCTION		
DESIGNED: C.O.W.	AUTHORISED: * R.KORENHOF	05/05/2015	
INFRASTRUCTURE	MANAGER INFRASTRUCTURE PROJECTS		
DRAWN: C.O.W.	APPROVED: * D.BLAIR	05/05/2015	
CIVIL PROJECTS DESIGNER	DIRECTOR INFRASTRUCTURE		

FENCING NATIVE VEGETATION CLEARING PROTECTION FENCING
STANDARD

CITY OF WANNEROO				
INFRASTRUCTURE				
FILE No. N/A	DRAWING No. TS 01-12-0	SHEET	REVISION	ORIGINAL DRG. SIZE A3
PROJECT No. N/A				