


No	REVISION	BY	DATE	AUTH
0.	ISSUED	J.W.T.	8/2001	
1.	ROUNDED ENDS REMOVED	T.T.	2/2006	B.C.

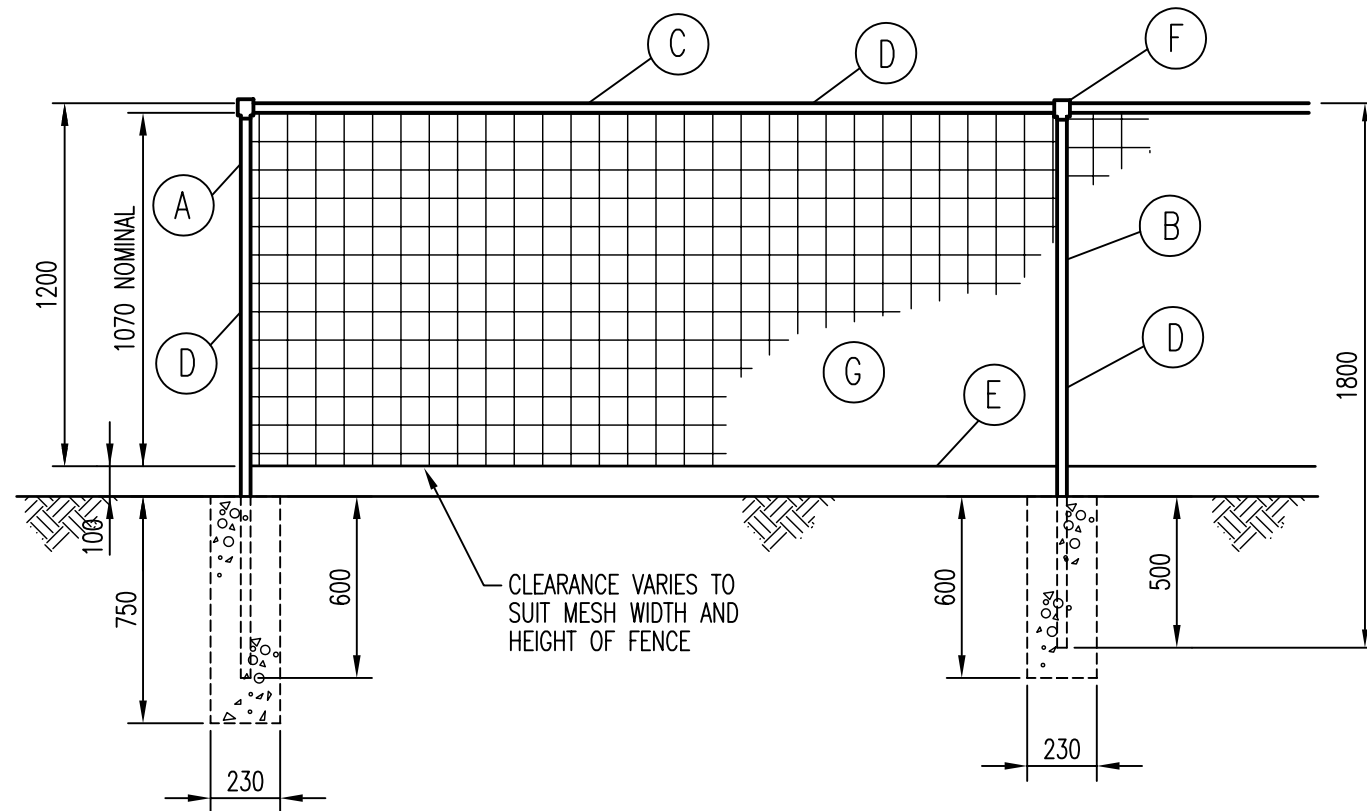

- (A) GATE AND CORNER POSTS – 40 NB (MEDIUM) GALVANISED PIPE
- (B) INTERMEDIATE POSTS – 32 NB (MEDIUM) GALVANISED PIPE
- (C) TOP RAIL – 32 NB (MEDIUM) GALVANISED PIPE CONTINUED, THREADED AND SOCKETED JOINTS
- (D) 2mm P.V.C. COATED LACING WIRE
- (E) BOTTOM WIRE 3mm P.V.C. COATED TWISTED DOUBLE STRAND
- (F) INTERMEDIATE POST CLIP
- (G) 1.070 x 50 x 2.5 P.V.C. COATED CHAIN LINK MESH

1200mm HIGH CHAIN LINK MESH FENCE

* INDICATES SIGNATURES ON ORIGINAL ISSUE OF DRAWING.

DATUM: N/A	GRID: N/A	SURVEYOR: N/A	DESIGNED: C.O.W	APPROVED: * T. QUINN 8/8/2001	FENCING 1.2m LINK MESH	CITY OF WANNEROO TECHNICAL SERVICES			
SCALE: 1:25	 SCALE IN MILLIMETRES		DRAWN: C.O.W	COORDINATOR: APPROVED: * R. KORENHOF 23/8/2001 MANAGER INFRASTRUCTURE			INFRASTRUCTURE SERVICES		
DESIGN ARCHIVE:	DESIGN CHECKED:		DESIGNER:	APPROVED: * D. BLAIR 23/8/2001 DIRECTOR TECHNICAL SERVICES	FILE No.	DRAWING No		SHEET	REVISION
DRAWING ARCHIVE: *FINAL STANDARD DRAWINGS	STANDARDS/DOCUMENT CONTROL: * J. TRIMMER 8/8/2001 INFRASTRUCTURE TECHNICAL OFFICER		LOCALITY	STANDARD	TS 01 - 5 - 1			A3	