


No	REVISION	BY	DATE	AUTH
0.	ISSUED	J.W.T.	10/2002	
1.	NOTES AND DIMENSIONS AMENDED	T.T.	2/2006	B.C.

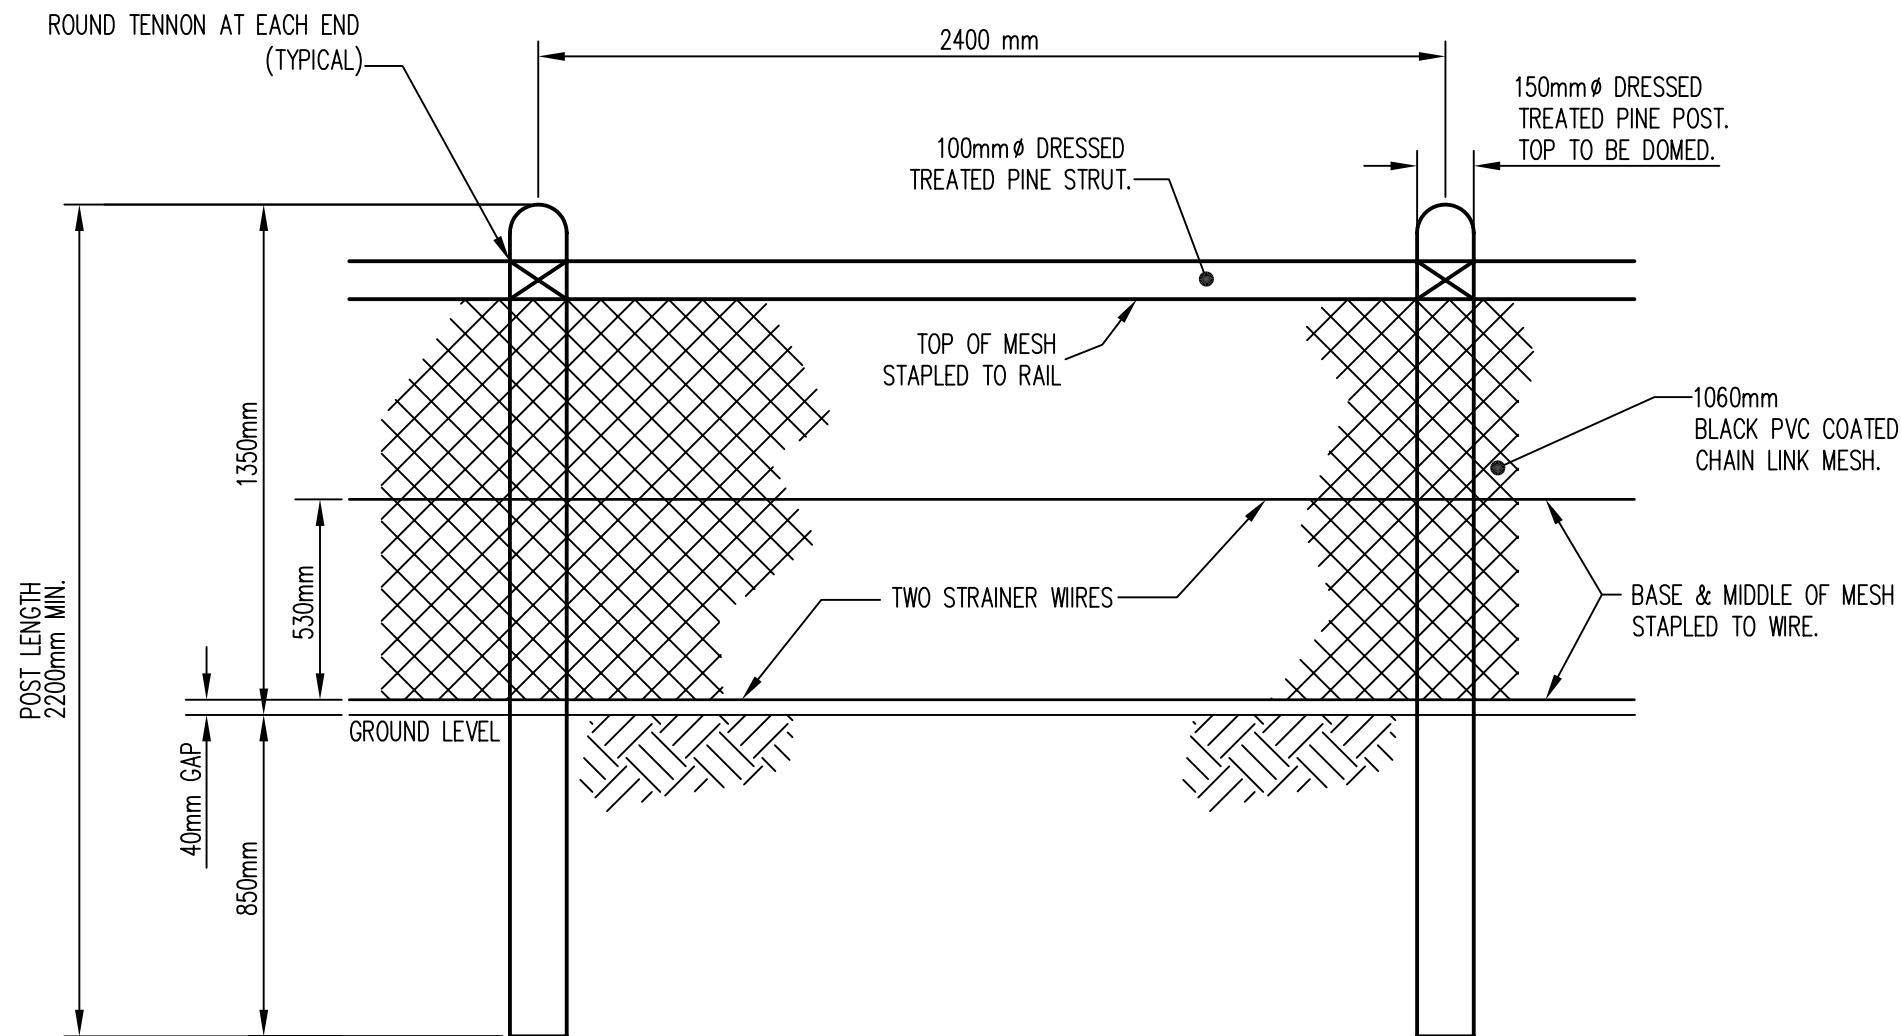

MATERIAL SPECIFICATIONS

150-175mm x 2.2m CCA TREATED PINE LOG (FOR PINE UPRIGHTS).
1.57mm GALVANISED TIE WIRE.

NOTES

1. ALL ENDS, JOINS AND TIES TO BE FINISHED NEATLY WITH NO WIRE PROTRUSIONS.
2. WIRE TO BE WRAPPED AROUND PINE POSTS TWICE, THEN WOUND BACK AROUND WIRE THREE TIMES AND CUT OFF FLUSH.
3. FENCING WIRE TO BE FIXED TO OUTSIDE OF FENCE, EXCEPT WHERE PARK ADJOINS PRIVATE PROPERTY, WHERE IT SHOULD BE FIXED TO INSIDE OF FENCE
4. FENCE TO SMOOTHLY FOLLOW THE OVERALL CONTOURS OF THE LAND AS FOR BOLLARDS (NOT TO HAVE SUDDEN DIPS AND RISES).
5. REFER TO STANDARD DRAWING TS 01-09 FOR BOX STRAINER DETAIL.

* INDICATES SIGNATURES ON ORIGINAL ISSUE OF DRAWING.

DATUM: N/A	GRID: N/A	SURVEYOR: N/A	DESIGNED: C.O.W.	APPROVED: * B. CARTER 31/10/2002 COORDINATOR PARKS
SCALE: 1:20	SCALE IN METRES 0.2 0 0.2 0.4 0.6 0.8		DRAWN: C.O.W.	APPROVED: * R. KORENHOF 31/10/2002 MANAGER INFRASTRUCTURE
DESIGN ARCHIVE: V:\TECHNICAL SERVICES DESIGN ARCHIVE	DESIGN CHECKED: * B. CARTER 31/10/2002 COORDINATOR PARKS		STANDARDS/DOCUMENT CONTROL: * J. TRIMMER 31/10/2002 PROJECTS TECHNICAL SUPPORT OFFICER	APPROVED: * D. BLAIR 31/10/2002 DIRECTOR TECHNICAL SERVICES

FENCING CONSERVATION PINE RAIL FENCING

LOCALITY STANDARD

**CITY OF WANNEROO
TECHNICAL SERVICES**



INFRASTRUCTURE SERVICES

FILE No.	DRAWING No	SHEET	REVISION	ORIGINAL DRG. SIZE
	TS 01 - 7 - 1			A3