



No	REVISION	BY	DATE	AUTH
0.	ISSUED	J.W.T.	8/2001	
1.	NOTE 1 REMOVED	T.T.	3/2006	B.C.
2.	FENCE POST ADJUSTED	P.H.	11/2007	B.C.

NOTES:


1. OPENINGS BETWEEN CORNER UNITS AND BARRIER POSTS TO BE MAXIMUM OF 1500mm.
2. BEARING POLES TO BE WIRED TO UPRIGHTS WITH 2 STRANDS PLAIN WIRE, END SHARPENED & INSERTED INTO POSTS OR END-DRILLED AND PINNED TO ENSURE SECURED FIXING.
3. MESH TO BE 7/90/30 RINGLOCK FABRICATION FENCING. WIRES TO BE AS SHOWN AND TO BE GALVANIZED ACCORDING TO SPECIFICATIONS.
4. ALL UPRIGHT MEMBERS SHALL BE VERTICAL WITHIN A TOLERANCE OF 1:100.
5. CONCRETE FOOTING SHALL BE MIXED IN THE PROPORTIONS OF (4) PARTS BY WEIGHT OF CLEAN DUST FREE AGGREGATE (NOT EXCEEDING 20mm SIZE) PLUS TWO (2) PARTS BY WEIGHT OF CLEAN DUST FREE SAND PLUS ONE (1) PART BY WEIGHT OF MASONRY CEMENT, WITH WATER CONTENT SUFFICIENT TO ENSURE A SLUMP OF NOT MORE THAN 100mm USING THE AUSTRALIAN STANDARD SLUMP TEST CONE.
6. CONCRETE SHALL ACHIEVE A MINIMUM COMPRESSIVE STRENGTH OF 20MP_a AT 28 DAYS.
7. CONCRETE FOOTINGS SHALL BE CURED FOR TWENTY FOUR (24) HOURS BEFORE ERECTION OF WIRES OR MESH TO POSTS.
8. GALVANISED COATINGS FOR ALL FERROUS MATERIALS SHALL HAVE COATINGS OF ZINC IN COMPLIANCE WITH AS 1650. THE COATINGS FOR WIRES SHALL BE TYPE A (HEAVILY GALVANISED).

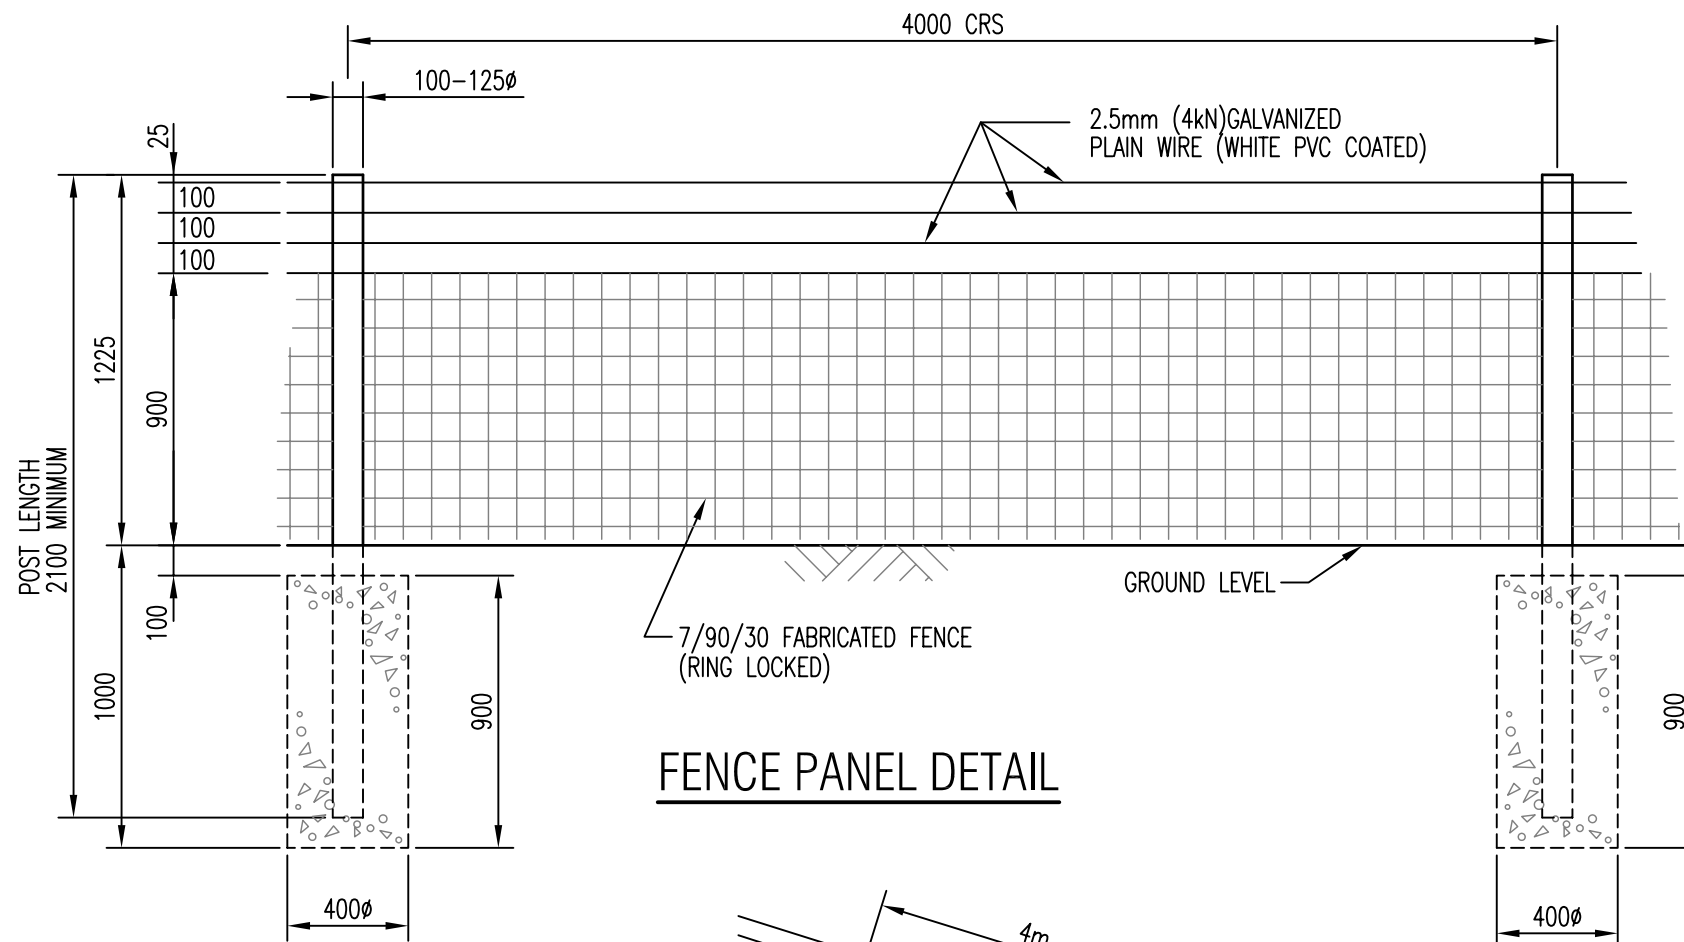

FENCE PANEL DETAIL

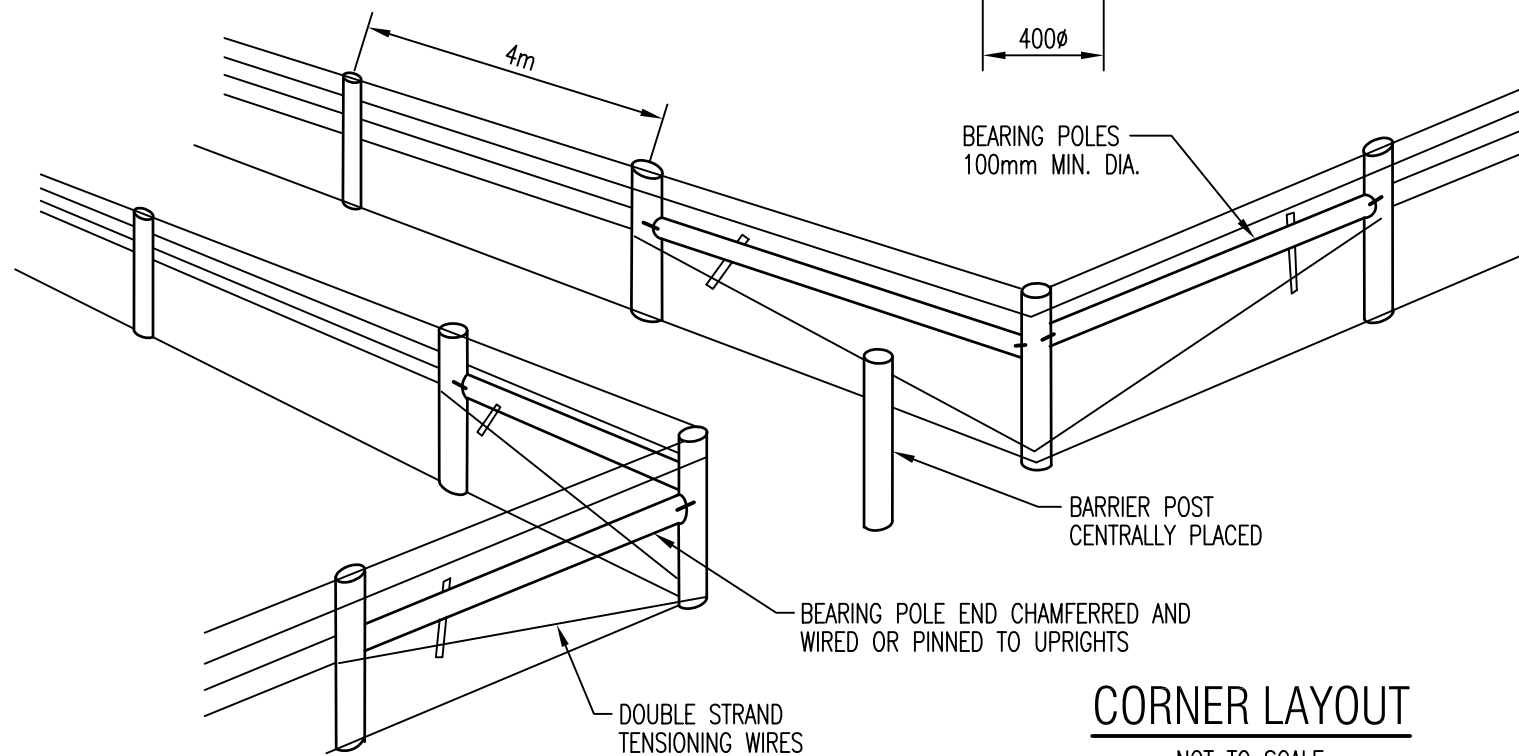

CORNER LAYOUT

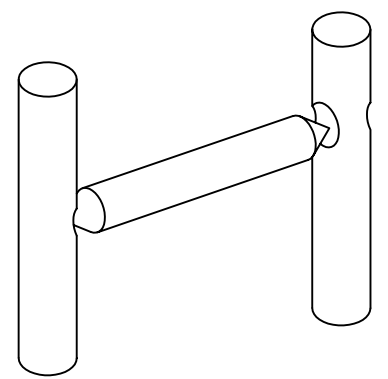

POLE FIXING DETAIL

NOT TO SCALE

* INDICATES SIGNATURES ON ORIGINAL ISSUE OF DRAWING.

DATUM: N/A	GRID: N/A	SURVEYOR: N/A	DESIGNED: C.O.W.	APPROVED: * T. QUINN 8/8/2001
SCALE: 1:25 250 0 250 500 750 1000 SCALE IN MILLIMETRES			DRAWN: C.O.W.	COORDINATOR: APPROVED: * R. KORENHOF 23/8/2001 MANAGER INFRASTRUCTURE
DESIGN ARCHIVE:			DESIGN CHECKED:	APPROVED: * D. BLAIR 23/8/2001 DIRECTOR TECHNICAL SERVICES
DRAWING ARCHIVE: *FINAL STANDARD DRAWINGS			STANDARDS/DOCUMENT CONTROL: * J. TRIMMER 8/8/2001 INFRASTRUCTURE TECHNICAL OFFICER	LOCALITY: STANDARD

FENCING
COASTAL FORESHORE FENCING
BEACH ACCESSWAY FENCING

CITY OF WANNEROO
TECHNICAL SERVICES



INFRASTRUCTURE SERVICES

FILE No.	DRAWING No	SHEET	REVISION	ORIGINAL DRG.SIZE
	TS 01 - 4 - 2			A3