


No.	REVISION	BY	DATE	AUTH
0	ISSUED	CL	01/2016	

ACCOUNT FOR ALL REQUIRED COVERS AND CLEARANCES NOMINATED IN THE DRAWINGS INCLUDING THOSE ASSOCIATED WITH VALVE SPINDLES AND THE LIKE AND INVESTIGATE ALL SITE IMPROVEMENTS AND OTHER SERVICES INFRASTRUCTURE WHEN DETERMINING DEPTH OF MAINLINE PIPEWORK. PLAN AHEAD TO AVOID ABRUPT CHANGES OF PIPEWORK LINE AND LEVEL AND NEED FOR OTHERWISE UNNECESSARY FITTINGS. REPORT TO SUPERINTENDENT AND OBTAIN HIS OR HER APPROVAL BEFORE PROCEEDING WITH THE WORKS.

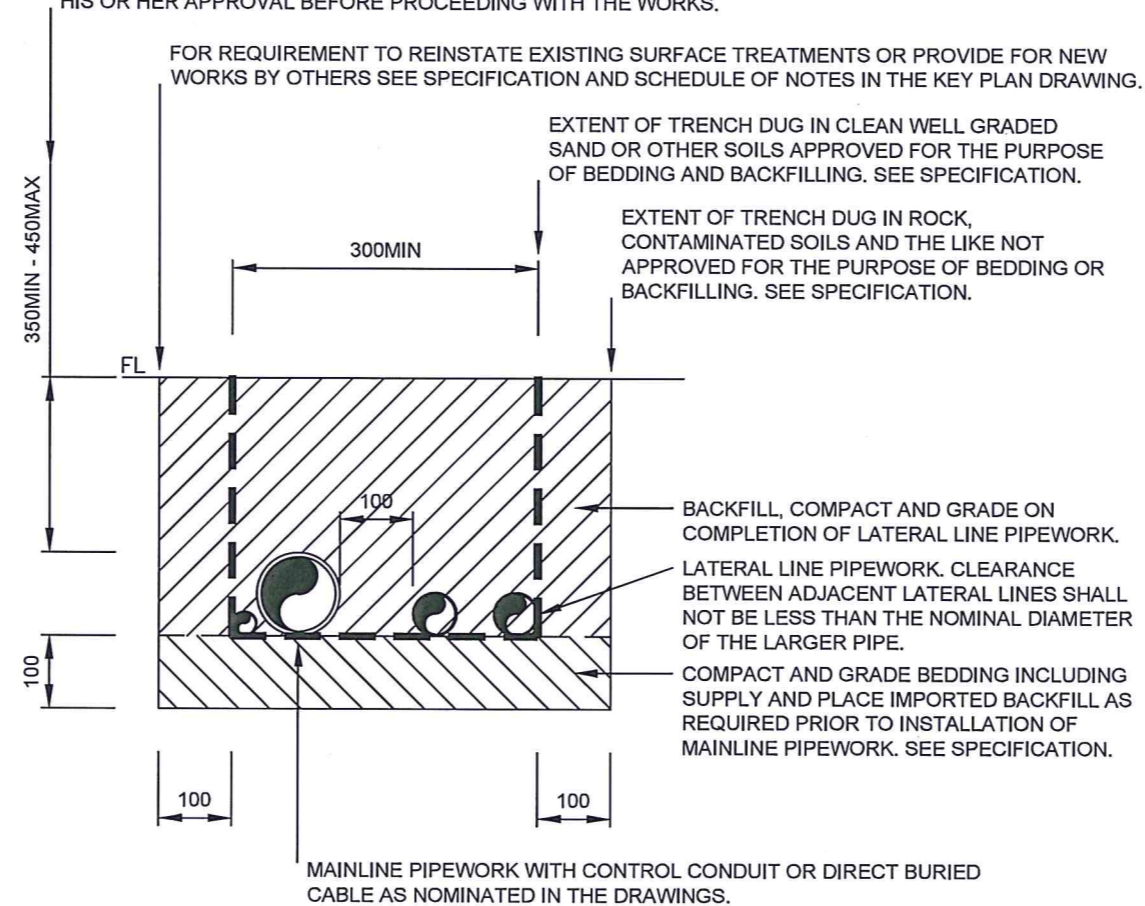

TYPICAL ARRANGEMENT OF MULTIPLE PIPES
IN A COMMON TRENCH

SCALE: NOT TO SCALE SCALE IN MILLIMETRES	DATUM: N/A	GRID: N/A	IRRIGATION ARRANGEMENT OF MULTIPLE PIPES IN A COMMON TRENCH	CITY OF WANNEROO INFRASTRUCTURE		
SURVEYED: N/A / 2016 SURVEYOR	CHECKED: <i>[Signature]</i> 08/02/2016 TECHNICAL OFFICER - IRRIGATION			FILE No. N/A	DRAWING No. SHEET REVISION	
DESIGNED: X.XXXX / 2016 CIVIL PROJECTS DESIGNER	AUTHORISED: <i>[Signature]</i> 08/02/2016 MANAGER PARKS AND RESERVES MAINTENANCE		STANDARD SHEET 1 OF 1	PROJECT No. N/A	TS 40-19-0	A3
DRAWN: X.XXXX / 2016 CIVIL PROJECTS DESIGNER	APPROVED: <i>[Signature]</i> 9/2/2016 DIRECTOR ASSET MANAGEMENT					