


No.	REVISION	BY	DATE	AUTH
0	ISSUED	CL	01/2016	

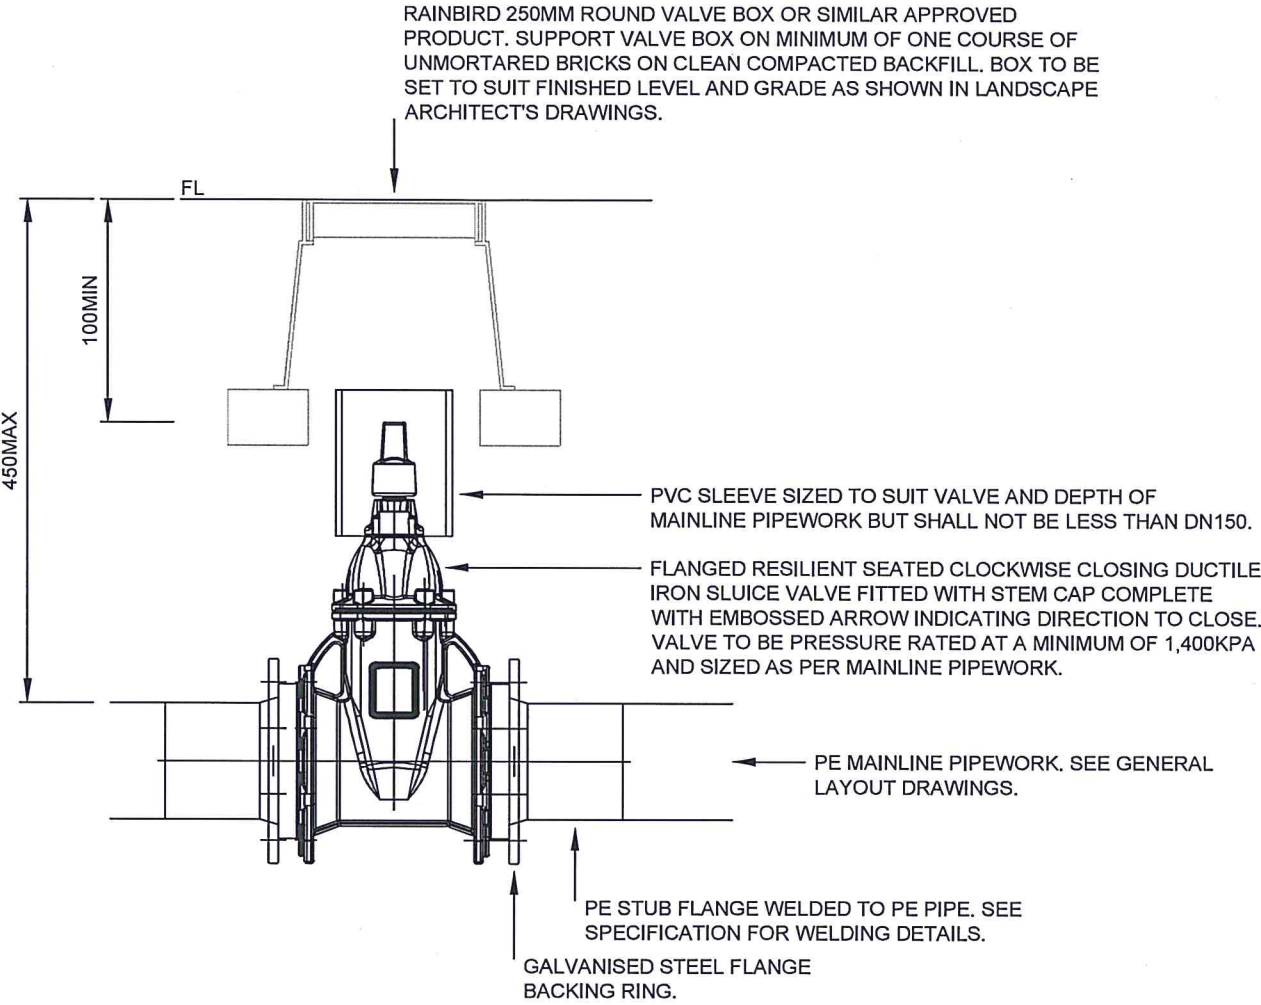

TYPICAL MAINLINE ISOLATION VALVE INSTALLATION

SCALE: NOT TO SCALE SCALE IN MILLIMETRES		DATUM: N/A	GRID: N/A	IRRIGATION MAINLINE ISOLATION VALVE INSTALLATION	CITY OF WANNEROO INFRASTRUCTURE					
SURVEYED: N/A SURVEYOR: / /2016		CHECKED: / /2016 TECHNICAL OFFICER - IRRIGATION			FILE No. N/A	DRAWING No. TS 40-18-0		SHEET 1 OF 1	REVISION	ORIGINAL DRG. SIZE A3
DESIGNED: X.XXXX CIVIL PROJECTS DESIGNER		AUTHORISED: / /2016 MANAGER PARKS AND RESERVES MAINTENANCE			PROJECT No. N/A					
DRAWN: X.XXXX CIVIL PROJECTS DESIGNER		APPROVED: / /2016 DIRECTOR ASSET MANAGEMENT								