
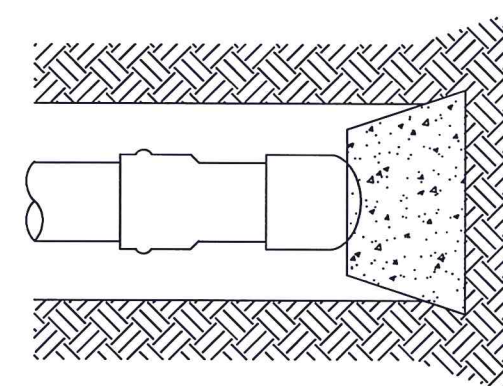
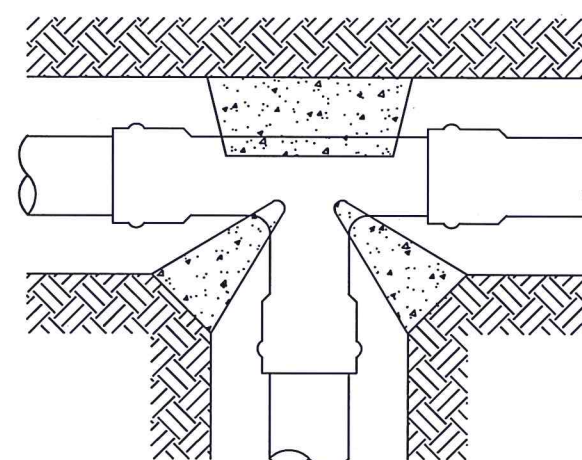
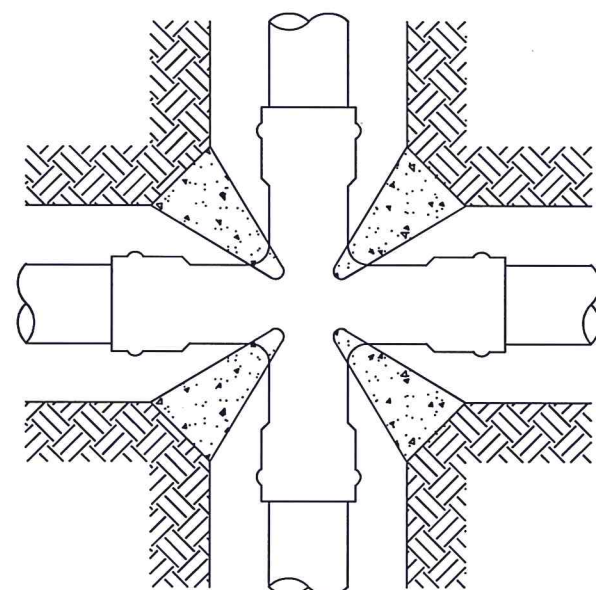
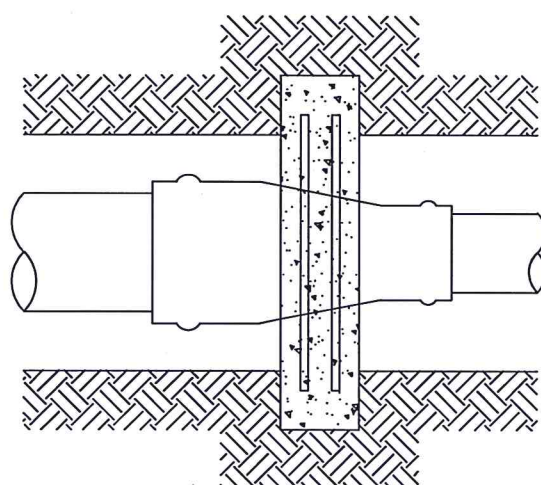
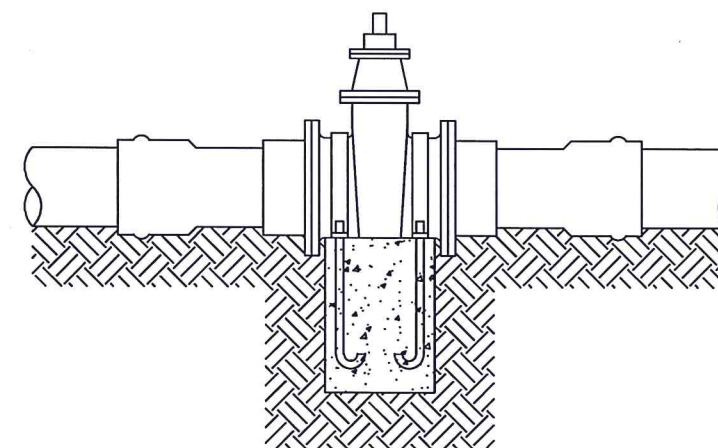
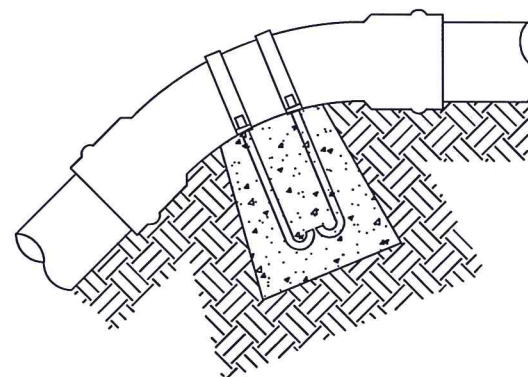


| No. | REVISION | BY | DATE    | AUTH |
|-----|----------|----|---------|------|
| 0   | ISSUED   | CL | 01/2016 |      |

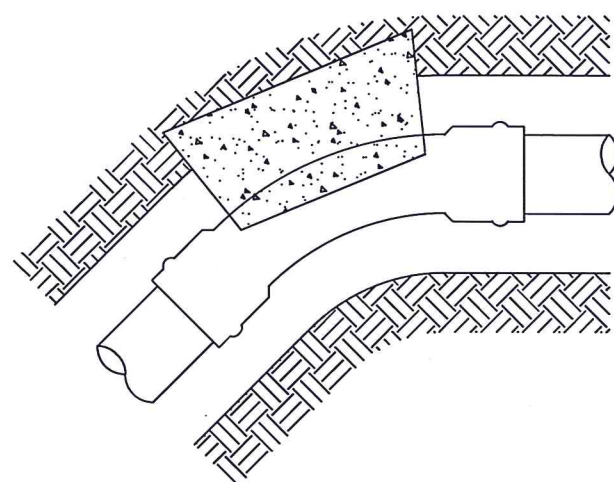

TYPICAL THRUST BLOCK DETAILS

|                                             |  |                                                                                     |  |                                                                  |  |                                                   |  |  |                                 |
|---------------------------------------------|--|-------------------------------------------------------------------------------------|--|------------------------------------------------------------------|--|---------------------------------------------------|--|--|---------------------------------|
| SCALE: NOT TO SCALE<br>SCALE IN MILLIMETRES |  | DATUM: N/A<br>GRID: N/A                                                             |  | <h1>IRRIGATION</h1> <p>PVC RRJ THRUST BLOCK<br/>INSTALLATION</p> |  | <h1>CITY OF WANNEROO</h1> <h2>INFRASTRUCTURE</h2> |  |  |                                 |
| SURVEYED: N/A<br>SURVEYOR: / / 2016         |  | CHECKED: <i>[Signature]</i> 08/02/2016<br>TECHNICAL OFFICER - IRRIGATION            |  |                                                                  |  |                                                   |  |  | FILE No. N/A<br>PROJECT No. N/A |
| DESIGNED: X.XXXX<br>CIVIL PROJECTS DESIGNER |  | AUTHORIZED: <i>[Signature]</i> 08/02/2016<br>MANAGER PARKS AND RESERVES MAINTENANCE |  | STANDARD<br>SHEET 1 OF 1                                         |  |                                                   |  |  |                                 |
| DRAWN: X.XXXX<br>CIVIL PROJECTS DESIGNER    |  | APPROVED: <i>[Signature]</i> 9/2 /2016<br>DIRECTOR ASSET MANAGEMENT                 |  |                                                                  |  |                                                   |  |  |                                 |