


No	REVISION	BY	DATE	AUTH
0.	ISSUED	J.W.T.	8/2001	

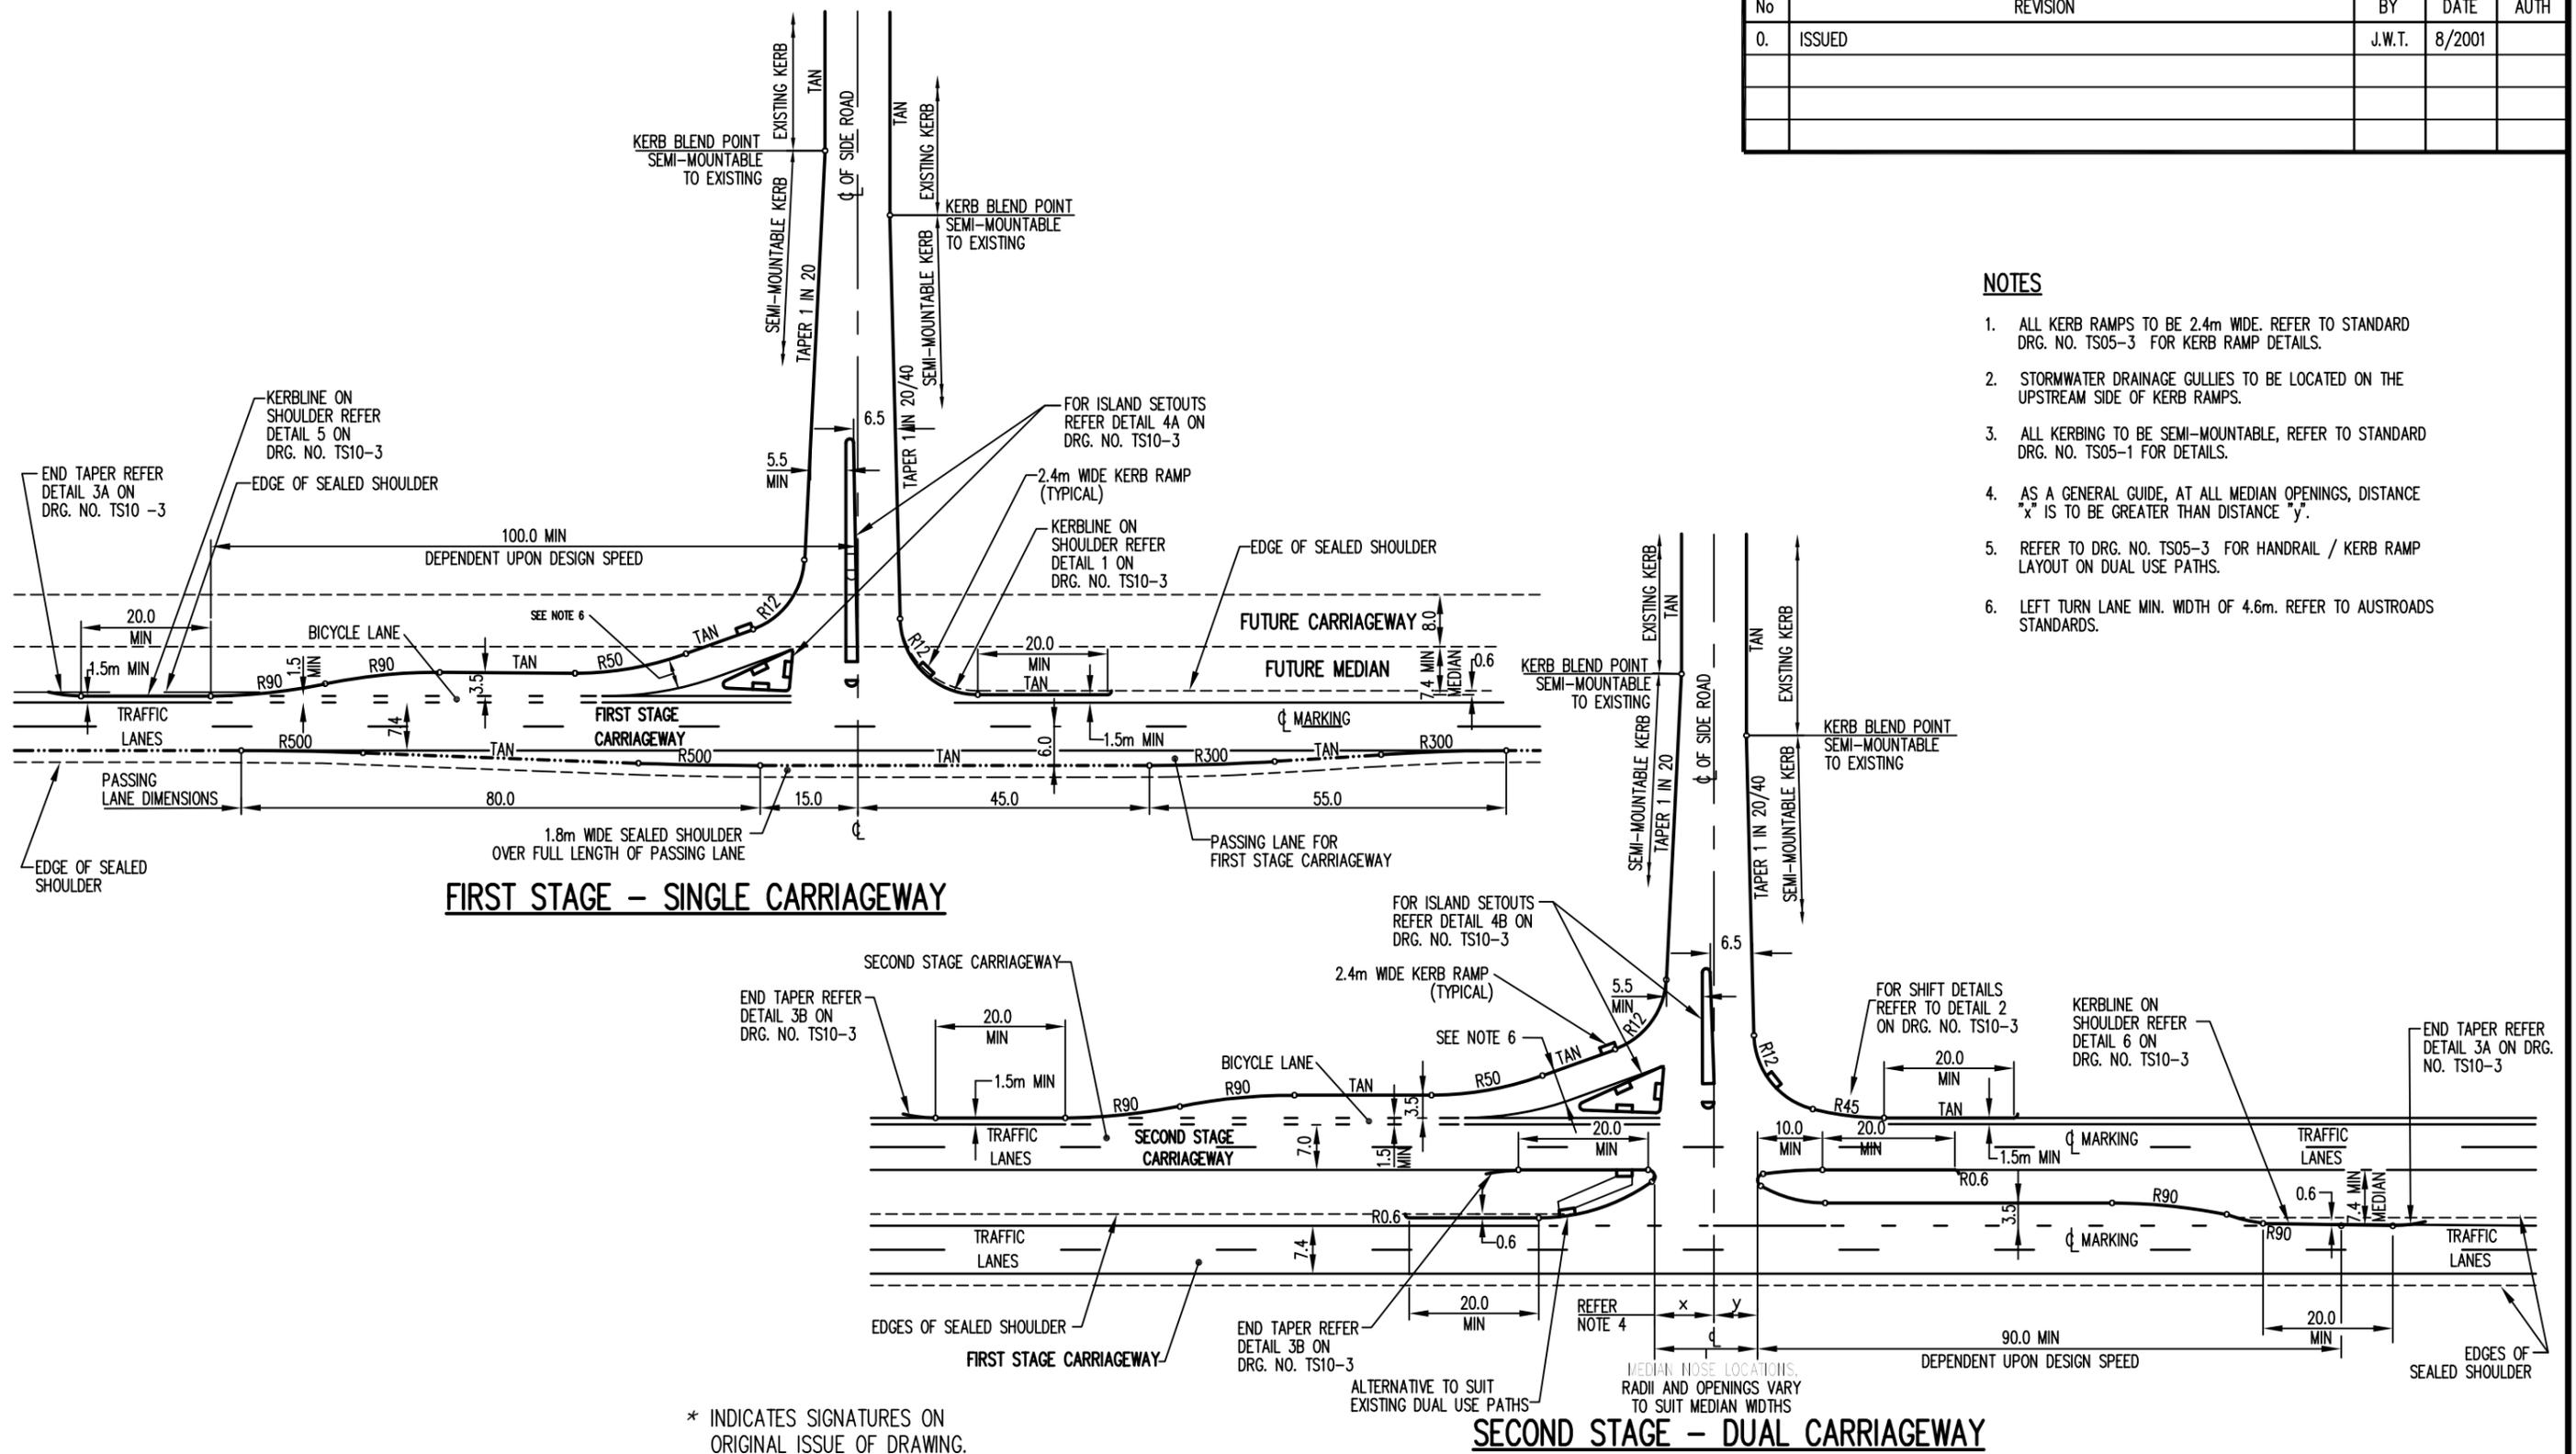

**NOTES**

1. ALL KERB RAMPS TO BE 2.4m WIDE. REFER TO STANDARD DRG. NO. TS05-3 FOR KERB RAMP DETAILS.
2. STORMWATER DRAINAGE GULLIES TO BE LOCATED ON THE UPSTREAM SIDE OF KERB RAMPS.
3. ALL KERBING TO BE SEMI-MOUNTABLE, REFER TO STANDARD DRG. NO. TS05-1 FOR DETAILS.
4. AS A GENERAL GUIDE, AT ALL MEDIAN OPENINGS, DISTANCE "x" IS TO BE GREATER THAN DISTANCE "y".
5. REFER TO DRG. NO. TS05-3 FOR HANDRAIL / KERB RAMP LAYOUT ON DUAL USE PATHS.
6. LEFT TURN LANE MIN. WIDTH OF 4.6m. REFER TO AUSTRROADS STANDARDS.

\* INDICATES SIGNATURES ON ORIGINAL ISSUE OF DRAWING.

DATUM: N/A	GRID: N/A	SURVEYOR: N/A	DESIGNED: C.O.W	APPROVED: * T. QUINN 8/8/2001 COORDINATOR
SCALE: 1:1000	SCALE IN METRES		DRAWN: C.O.W	APPROVED: * R. KORENHOF 8/8/2001 MANAGER INFRASTRUCTURE
DESIGN ARCHIVE:	DESIGN CHECKED: / /2001	DESIGNER	STANDARDS/DOCUMENT CONTROL: * J. TRIMMER 8/8/2001 INFRASTRUCTURE TECHNICAL OFFICER	APPROVED: * D. BLAIR 8/8/2001 DIRECTOR TECHNICAL SERVICES
DRAWING ARCHIVE: *FINAL STANDARD DRAWINGS				

**JUNCTION TREATMENTS**  
DISTRICT DISTRIBUTOR TO LOCAL DISTRIBUTOR  
TYPE 2

LOCALITY STANDARD

**CITY OF WANNEROO**  
**TECHNICAL SERVICES**

**INFRASTRUCTURE SERVICES**

FILE No.	DRAWING No	SHEET	REVISION	ORIGINAL DRG. SIZE
<b>TS 10 - 2 - 0</b>				<b>A3</b>