


No	REVISION	BY	DATE	AUTH
0.	ISSUED	J.W.T.	8/2001	
1.	ROAD OUTLINES AMENDED	T.T.	2/2006	B.C.
2.	ACCESS ROAD ADDED	D.N.	6/2019	B.C.

FOR SERVICE STATIONS, SMALL SHOPPING/MEDICAL CENTRES
 ACCESS CORNER SETBACK ALONG LOCAL DISTRIBUTOR

TYPE	ROAD RESERVE WIDTH	ULTIMATE No. OF LANES	d*	dL (LEFT TURN IN/OUT ONLY)
COMMERCIAL	60m	6	55	30
	40m	4	60	25
RESIDENTIAL	60m	6	35	35
	40m	4	40	40

LESS SUBJECT TO SPECIAL APPROVAL

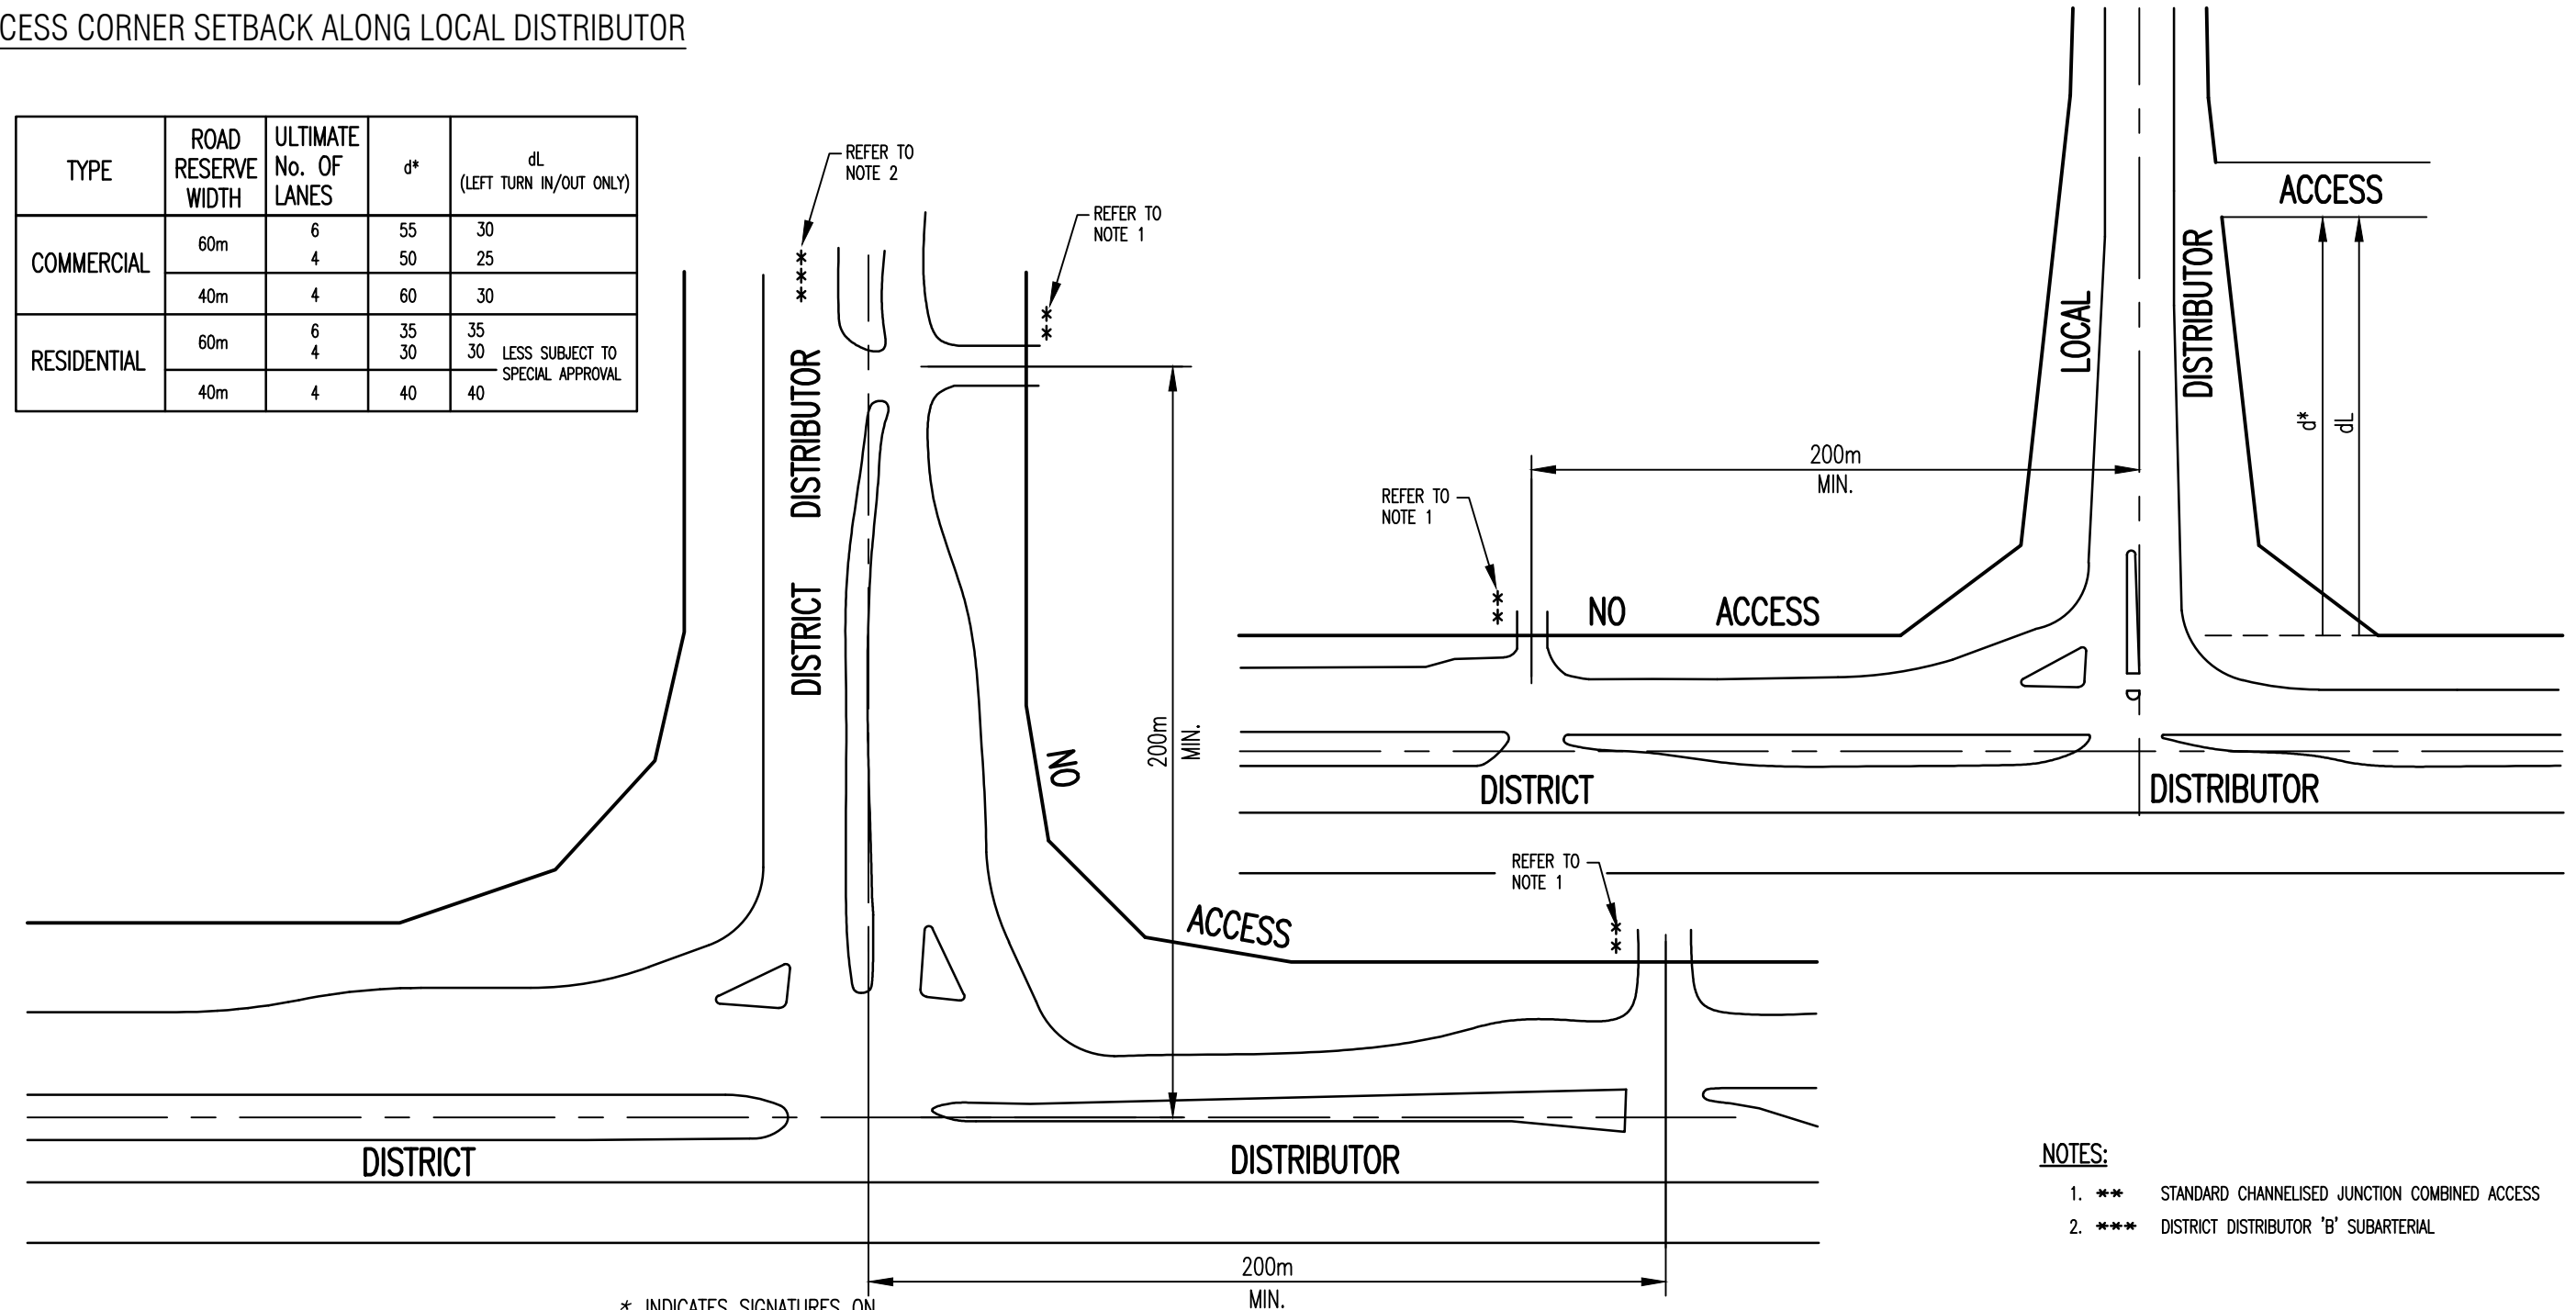

- NOTES:
- ** STANDARD CHANNELISED JUNCTION COMBINED ACCESS
 - *** DISTRICT DISTRIBUTOR 'B' SUBARTERIAL

* INDICATES SIGNATURES ON ORIGINAL ISSUE OF DRAWING.

DATUM: N/A	GRID: N/A	SURVEYOR: N/A	DESIGNED: C.O.W	APPROVED: * T. QUINN 8/8/2001
SCALE: DIAGRAMMATIC			DRAWN: C.O.W	COORDINATOR
DESIGN ARCHIVE:			DESIGN CHECKED: DESIGNER	* R. KORENHOF 8/8/2001 MANAGER INFRASTRUCTURE
DRAWING ARCHIVE: *FINAL STANDARD DRAWINGS			STANDARDS/DOCUMENT CONTROL: * J. TRIMMER 8/8/2001 INFRASTRUCTURE TECHNICAL OFFICER	APPROVED: * D. BLAIR 8/8/2001 DIRECTOR TECHNICAL SERVICES

JUNCTION TREATMENTS
 DISTRICT DISTRIBUTOR/LOCAL DISTRIBUTOR ACCESS
 FOR SHOPPING CENTRES AND SERVICE STATIONS

LOCALITY: STANDARD

CITY OF WANNEROO
TECHNICAL SERVICES

INFRASTRUCTURE SERVICES

FILE No.	DRAWING No	SHEET	REVISION	ORIGINAL DRG.SIZE
	TS 10 - 5 - 2			A3