


No	REVISION	BY	DATE	AUTH
0.	ISSUED	J.W.T.	8/2001	
1.	DIMENSION AMENDED	T.T.	2/2006	B.C.

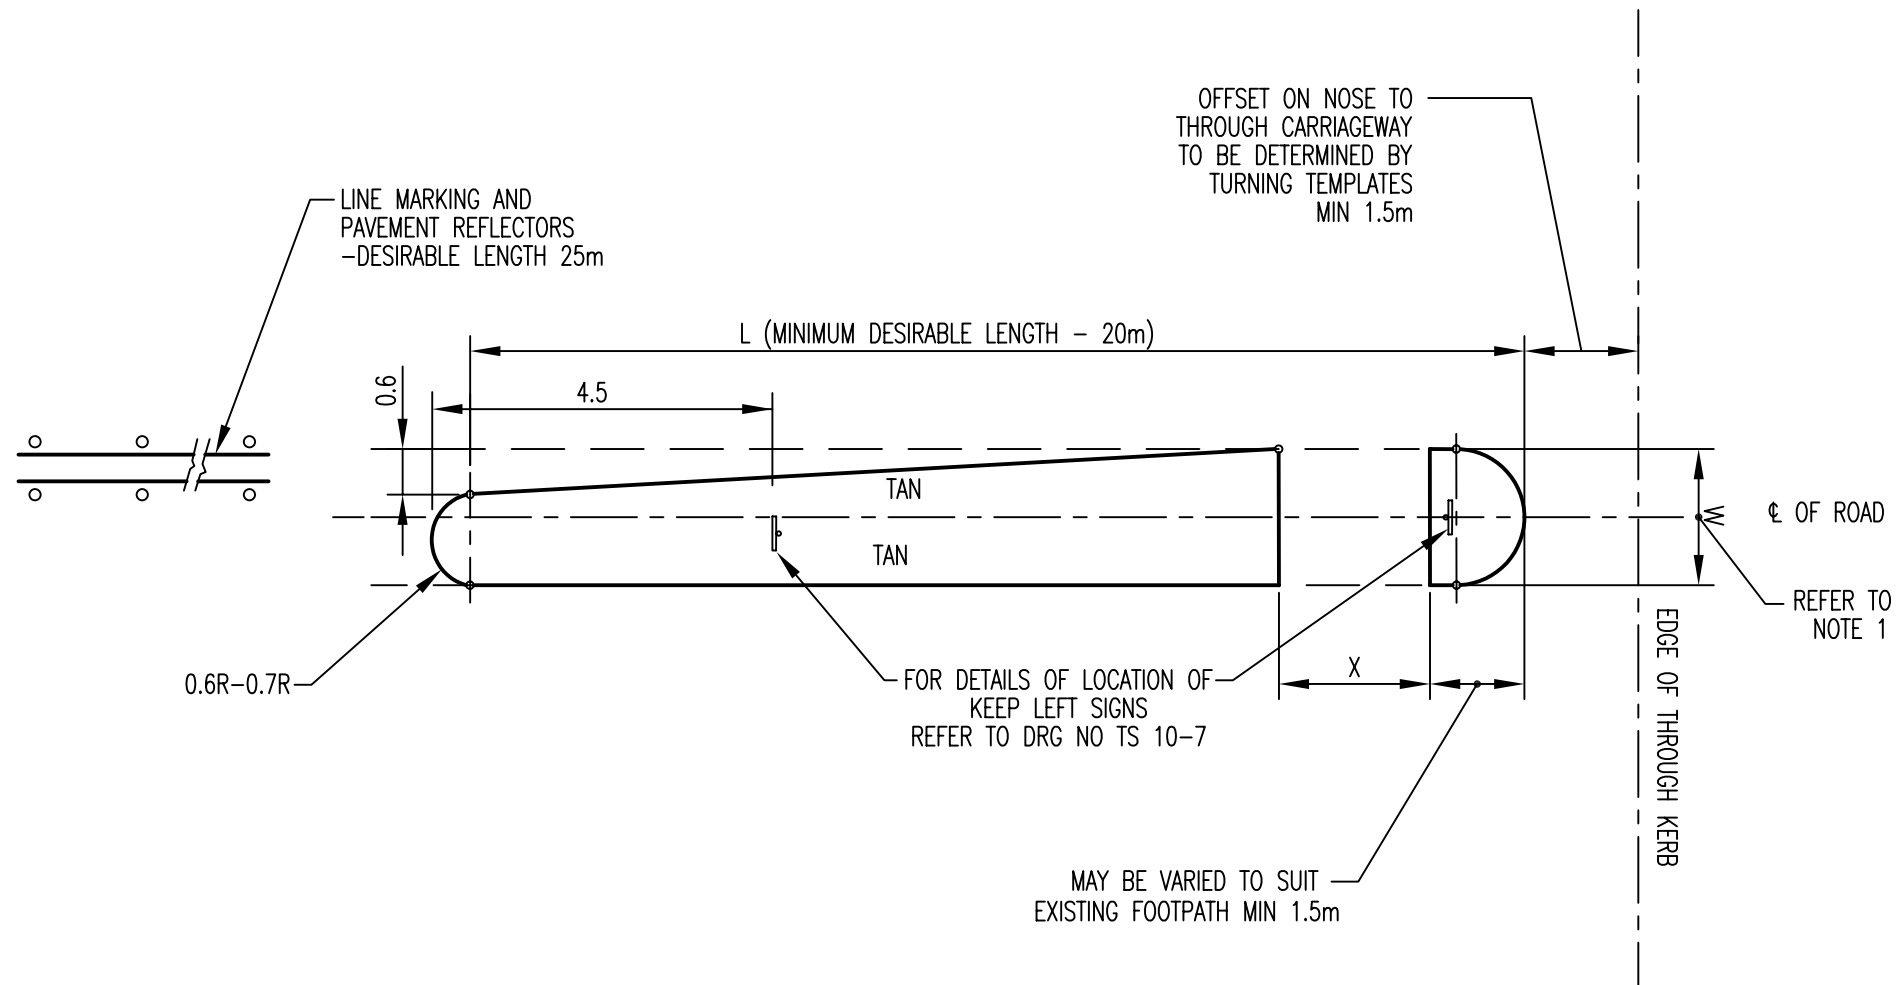

NOTE:

1. W TO BE MINIMUM 1.8m BUT PREFERABLY 2.0m
2. WHEN PEDESTRIAN TRAFFIC IS NOT ANTICIPATED, W MAY BE REDUCED TO ABSOLUTE MINIMUM OF 1.2m WITH NO PEDESTRIAN REFUGE.
3. ISLAND NOSES TO BE PAINTED WITH WHITE REFLECTIVE PAINT

X WIDTH OF WALK THROUGH	TYPE OF APPROACH PATHWAYS
2.0	FOOTPATH 1.5 TO 2.0
2.5	D.U.P. 2.0 TO 3.0

* INDICATES SIGNATURES ON ORIGINAL ISSUE OF DRAWING.

DATUM: N/A	GRID: N/A	SURVEYOR: N/A	DESIGNED: C.O.W	APPROVED: * T. QUINN 8/8/2001
SCALE: 1:100	SCALE IN METRES		DRAWN: C.O.W	COORDINATOR
DESIGN ARCHIVE:	DESIGN CHECKED:	DESIGNER	* R. KORENHOF 8/8/2001 MANAGER INFRASTRUCTURE	APPROVED:
DRAWING ARCHIVE: *\FINAL STANDARD DRAWINGS	STANDARDS/DOCUMENT CONTROL: * J. TRIMMER 8/8/2001 INFRASTRUCTURE TECHNICAL OFFICER	* D. BLAIR 8/8/2001 DIRECTOR TECHNICAL SERVICES		

JUNCTION TREATMENTS
LOCAL ROAD MEDIAN ISLAND
SET OUT DETAILS

CITY OF WANNEROO
TECHNICAL SERVICES



INFRASTRUCTURE SERVICES

FILE No.	DRAWING No	SHEET	REVISION	ORIGINAL DRG. SIZE
				A3

LOCALITY STANDARD