


No	REVISION	BY	DATE	AUTH
0.	ISSUED	J.W.T.	8/2001	
1.	NOTES AMENDED	T.T.	2/2006	B.C.
2.	NOTE ADDED	S.F.	4/2008	M.B.
3.	KERB, ASPHALT & BRICK PAVING MODIFIED, TITLE BLOCK UPDATED, NOTE 3 ADDED.	C.H.	11/2010	I.B.
4.	NOTE 3 ADDED.	D.N.	06/2019	B.C.

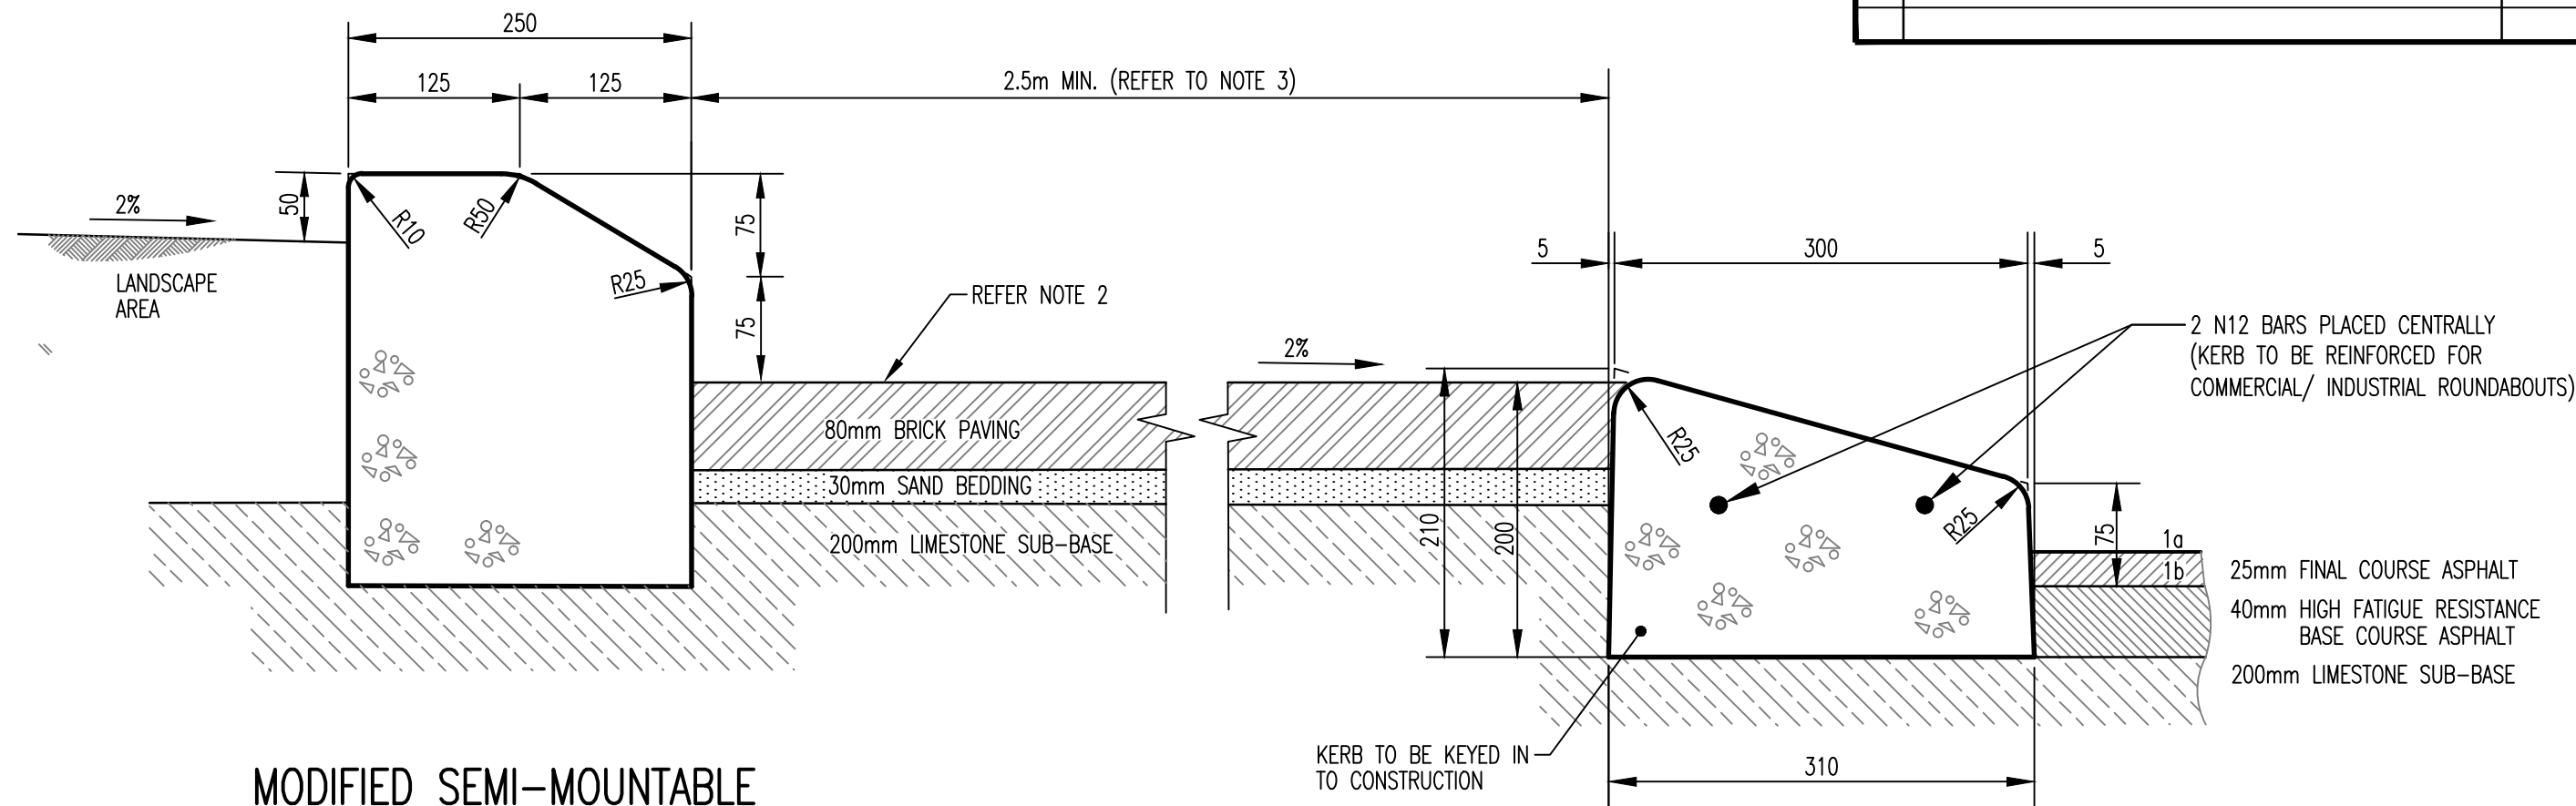

MODIFIED SEMI-MOUNTABLE
FOR USE AT INNER
ANNULUS OF ROUNDABOUT

SPECIAL MOUNTABLE
FOR USE AT OUTSIDE
ANNULUS OF ROUNDABOUT

NOTES:

- EITHER
 - NO RESURFACING REQUIRED
 - 25mm OVERLAYING REQUIRED
- BRICK PAVING CAN BE USED ENSURING PAVING PATTERN RESISTS MOVEMENT AND DEFLECTION UNDER NORMAL TURNING STRESS.
- REFER TO MAIN ROADS WA STANDARD DRWAINGS No. 200331-0197, 200331-0202, AND 201831-0031 FOR SINGLE LANE, DUAL LANE AND THREE LANE ROUNDABOUT RESPECTIVELY.

* INDICATES SIGNATURES ON ORIGINAL ISSUE OF DRAWING.

SCALE: 1:5	50 0 50 100 150 200 250 SCALE IN MILLIMETRES	DATUM: N/A	GRID: N/A
SURVEYED: N/A	2010	CHECKED: * T.QUINN	8/8/2001
SURVEYOR		COORDINATOR	
DESIGNED: C.O.W.	2010	AUTHORISED: * R.KORENHOF	23/8/2001
CIVIL PROJECTS DESIGNER		MANAGER INFRASTRUCTURE	
DRAWN: C.O.W.	2010	APPROVED: * D.BLAIR	23/8/2001
CIVIL PROJECTS DESIGNER		DIRECTOR TECHNICAL SERVICES	

KERB AND KERB RAMPS

MODIFIED MOUNTABLE & SEMI-MOUNTABLE FOR ROUNDABOUTS

STANDARD

CITY OF WANNEROO

INFRASTRUCTURE

FILE No. N/A	DRAWING No.	SHEET	REVISION	ORIGINAL DRG. SIZE
PROJECT No. N/A	TS 05 -2 -4			A3