


No	REVISION	BY	DATE	AUTH
0.	ISSUED	J.W.T.	2/2002	

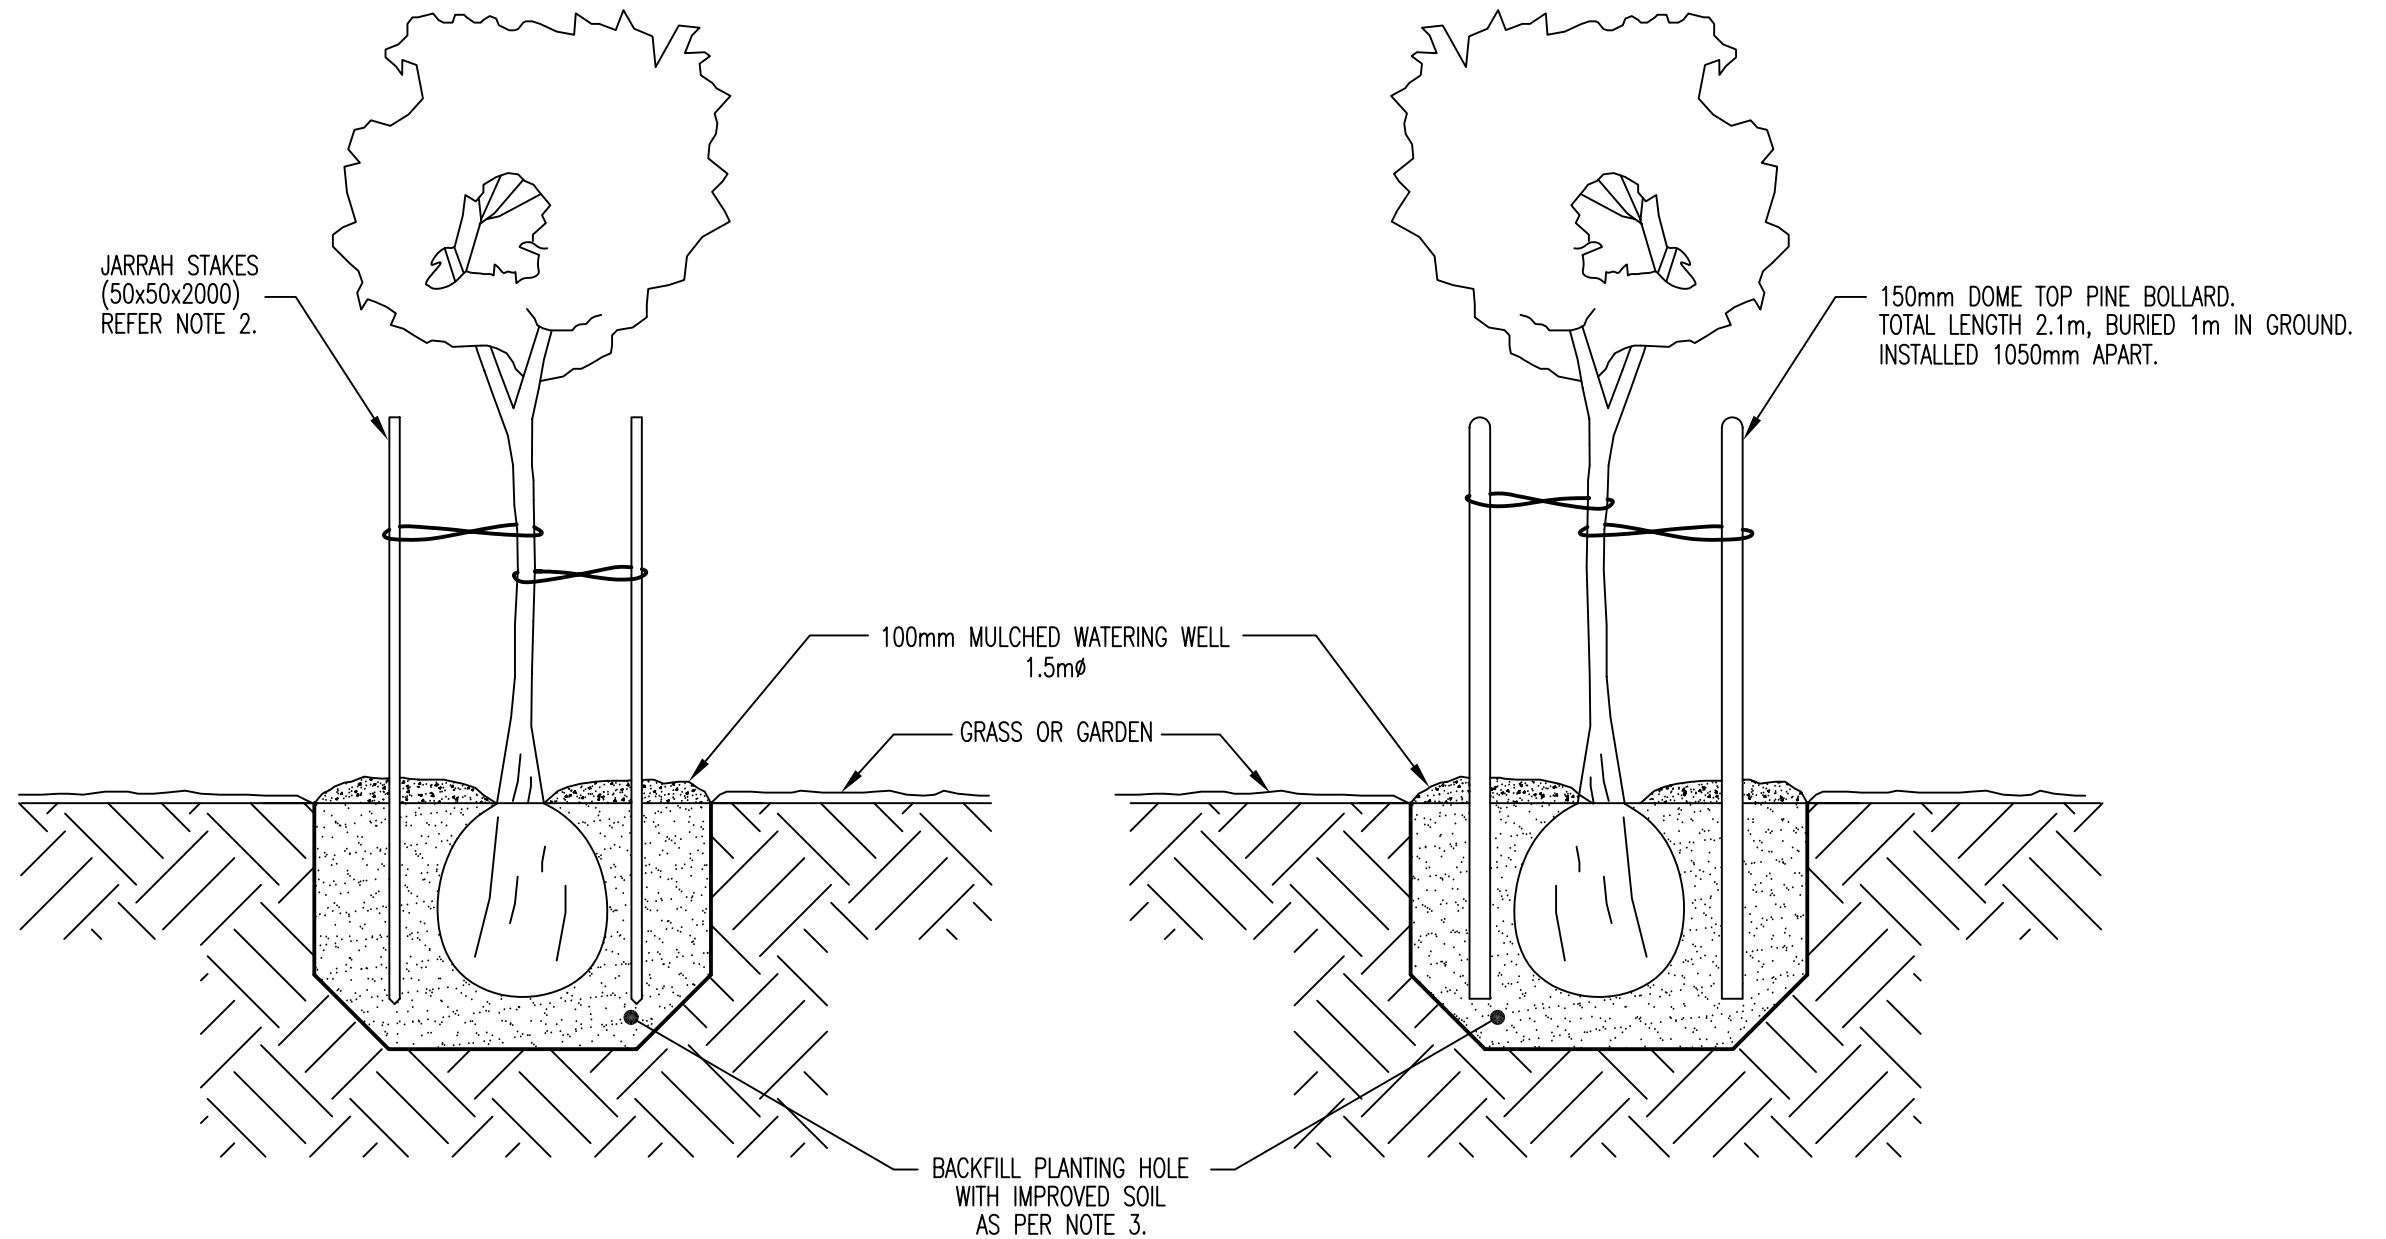

**NOTES:**

1. WHERE TREES ARE PLANTED INTO LAWN OR GARDEN BEDS, THE CITY SHALL SPECIFY WHEN PINE POSTS OR JARRAH STAKES ARE TO BE USED.
2. ENSURE THAT TOPS OF STAKES FINISH JUST BELOW THE LOWEST BRANCH OF TREES GREATER THAN 45 LITRE SIZE. BRANCHES LOWER THAN 1000mm SHOULD BE PRUNED CLOSE TO THE LEADING STEM. JARRAH STAKES ARE TO BE INSTALLED OUTSIDE THE ROOT BALL.
3. PLANTING HOLE TO BE THREE TIMES THE DIAMETER OF THE ROOTBALL, BACKFILLED WITH 2/3 SITE SOIL/TOPSOIL 1/3 CONDITIONER CONTAINING SPECIFIED SLOW RELEASE FERTILISER.
4. PLANTING HOLE TO BE BACKFILLED AND WATERED IN TO LEAVE A FINISHED SURFACE LEVEL FLUSH WITH THE SURROUNDING GROUND LEVEL.

**ELEVATION OF TYPICAL TREE  
DETAIL WITH JARRAH STAKES**

SCALE N.T.S

**ELEVATION OF TYPICAL TREE  
DETAIL WITH PINE BOLLARDS**

SCALE N.T.S

\* INDICATES SIGNATURES ON ORIGINAL ISSUE OF DRAWING.

DATUM: N/A	GRID: N/A	SURVEYOR: N/A	DESIGNED: C.O.W	APPROVED: * J. SMITH 26/2/2002	<b>LANDSCAPING</b> TYPICAL TREE PLANTING	<b>CITY OF WANNEROO</b> <b>TECHNICAL SERVICES</b> <b>INFRASTRUCTURE SERVICES</b>						
SCALE: DIAGRAMMATIC	DRAWN: C.O.W	COORDINATOR: * R. KORENHOF 26/2/2002	APPROVED: MANAGER INFRASTRUCTURE									
DESIGN ARCHIVE:	DESIGN CHECKED: * J. SMITH 26/2/2002	DESIGNER	APPROVED: * D. BLAIR 26/2/2002									
DRAWING ARCHIVE: *FINAL STANDARD DRAWINGS	STANDARDS/DOCUMENT CONTROL: * J. TRIMMER 26/2/2002	INFRASTRUCTURE TECHNICAL OFFICER	DIRECTOR TECHNICAL SERVICES									
					LOCALITY	STANDARD	FILE No.	DRAWING No	SHEET	REVISION	ORIGINAL DRG.SIZE	
											<b>TS 04 - 4 - 0</b>	<b>A3</b>