




No	REVISION	BY	DATE	AUTH
0.	ISSUED	J.W.T.	4/2004	

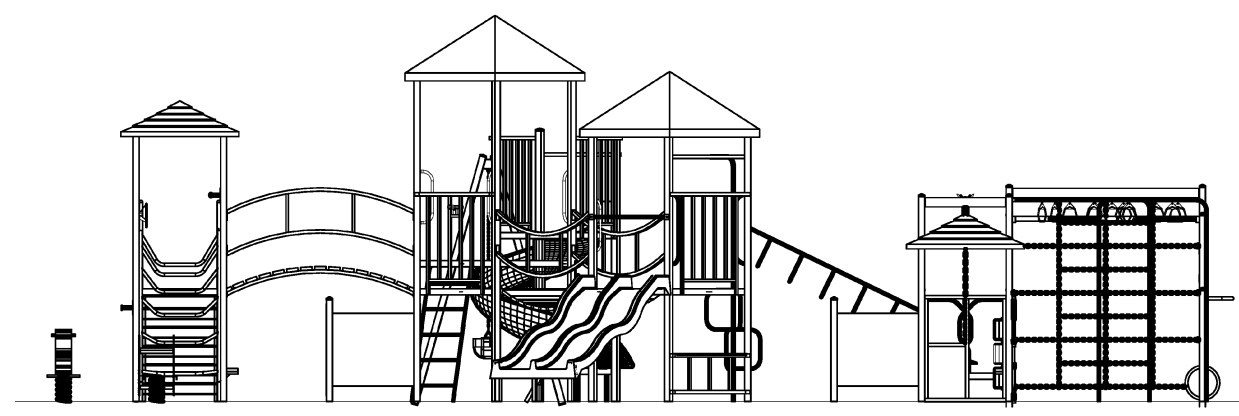

LEFT SIDE VIEW

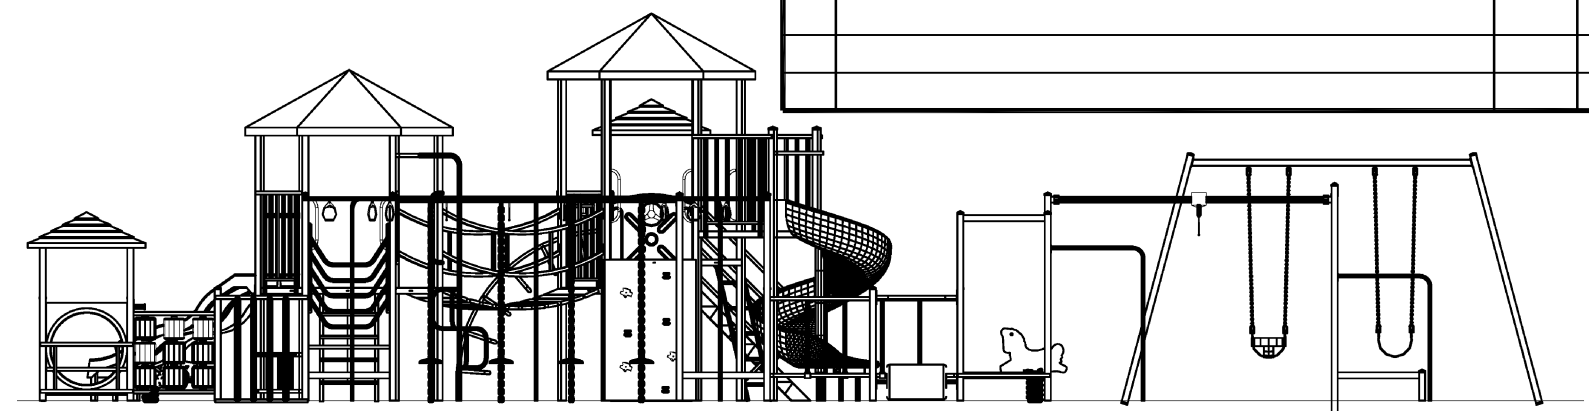

FRONT VIEW

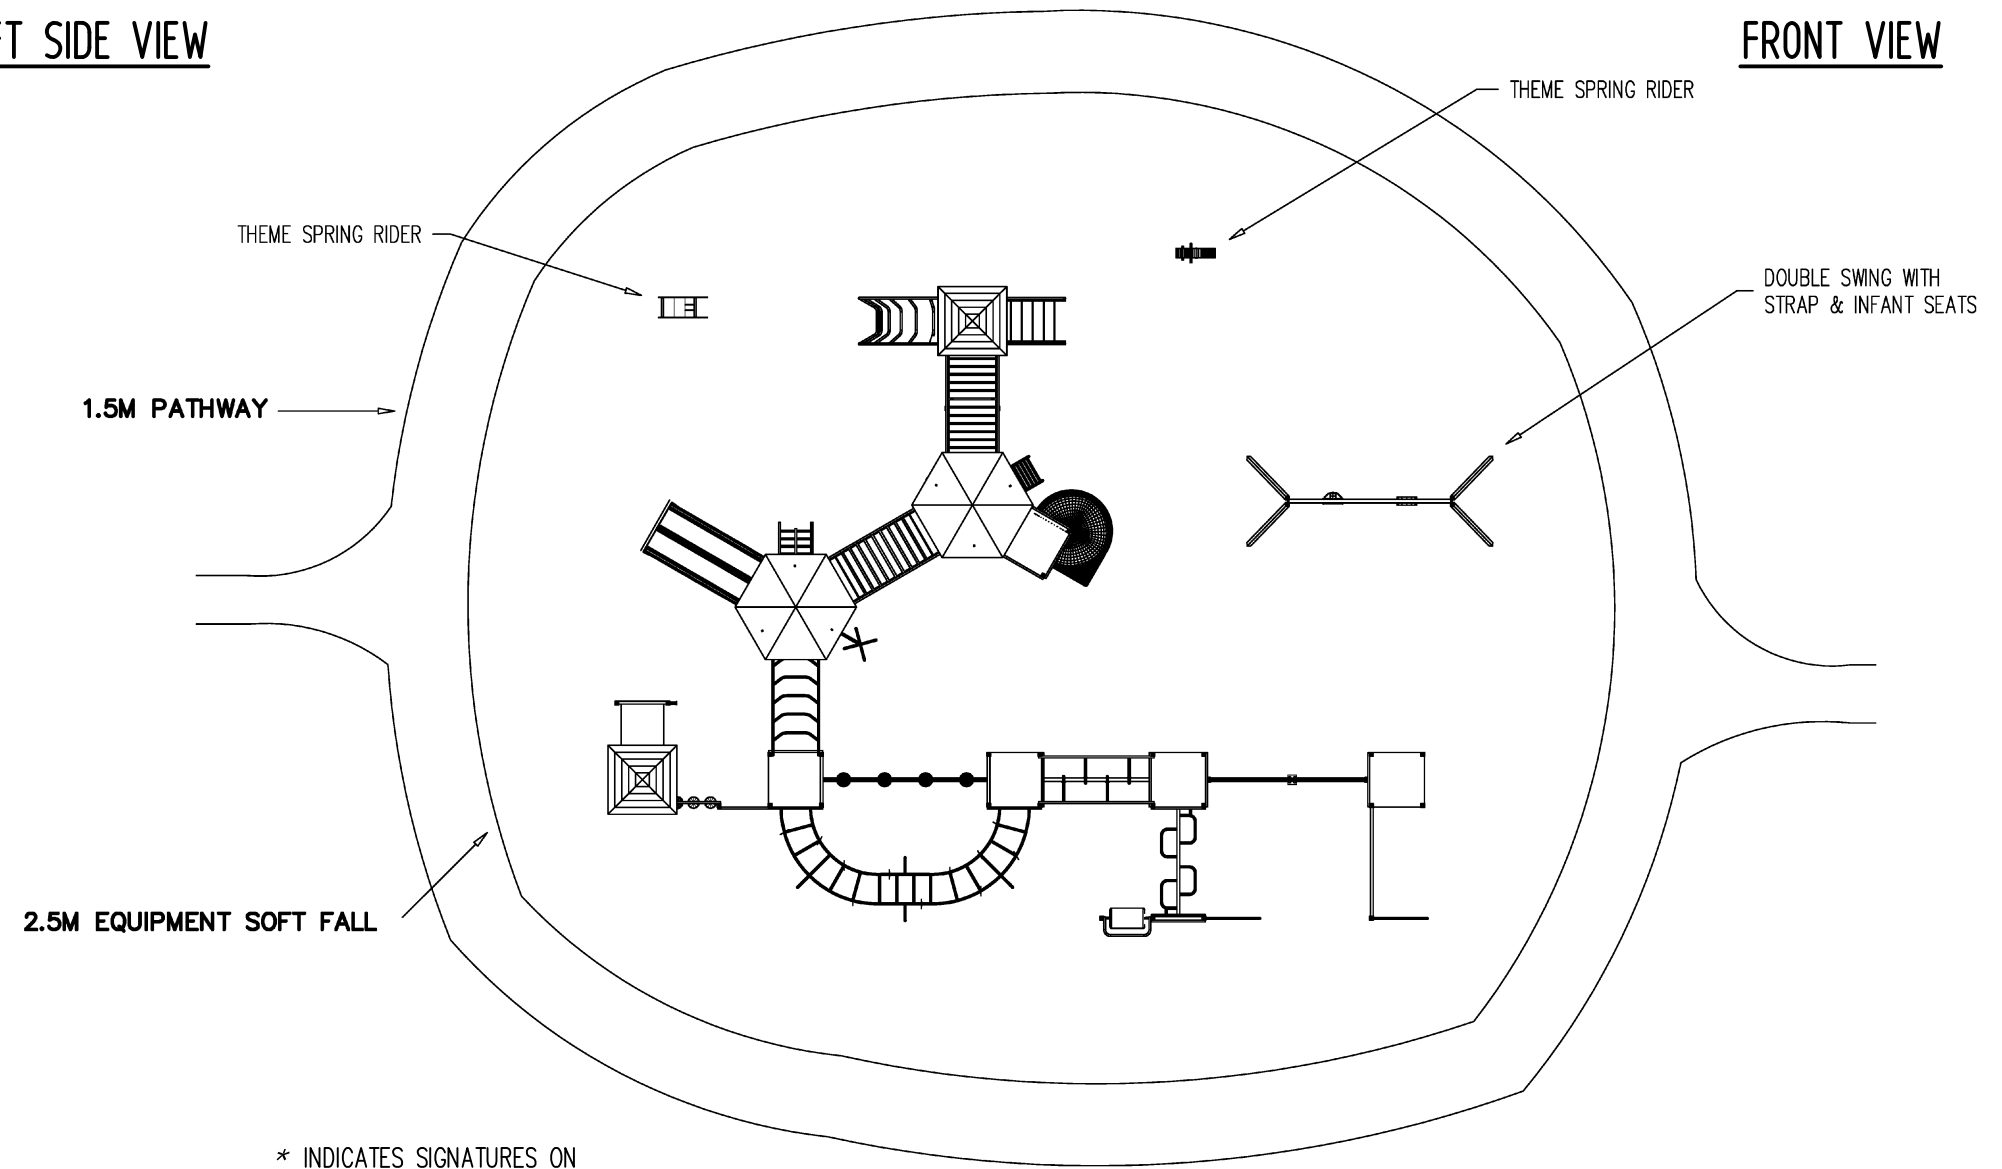

* INDICATES SIGNATURES ON ORIGINAL ISSUE OF DRAWING.

DATUM: -	GRID: -	SURVEYOR: -	DESIGNED: <i>MIRACLE</i> 4/2004	APPROVED: * <i>R. KORENHOF</i> 30/4/2004 PP COORDINATOR INFRASTRUCTURE PROJECTS
SCALE: N.T.S.			DRAWN: <i>J.W.T.</i> 4/2004	APPROVED:
DESIGN ARCHIVE: V:\TECHNICAL SERVICES DESIGN ARCHIVE	DESIGN CHECKED: * <i>B. CARTER</i> 28/4/2004 COORDINATOR PARKS		* <i>R. KORENHOF</i> 30/4/2004 MANAGER INFRASTRUCTURE	APPROVED:
DRAWING ARCHIVE: V:\TECHNICAL SERVICES DRAWING ARCHIVE	STANDARDS/DOCUMENT CONTROL: * <i>J. TRIMMER</i> 29/4/2004 PROJECTS TECHNICAL SUPPORT OFFICER		* <i>D. BLAIR</i> 30/4/2004 DIRECTOR TECHNICAL SERVICES	

PARK FACILITIES
PLAYGROUND EQUIPMENT
STANDARD PLAYGROUND "B"
PLAN
SHEET 3 OF 3
LOCALITY STANDARD

CITY OF WANNEROO			TECHNICAL SERVICES		
INFRASTRUCTURE SERVICES					
FILE No.	DRAWING No	SHEET	REVISION	ORIGINAL DRG. SIZE	
	TS 51 - 8 - 0			A3	