




No	REVISION	BY	DATE	AUTH
0.	ISSUED	J.W.T.	4/2004	

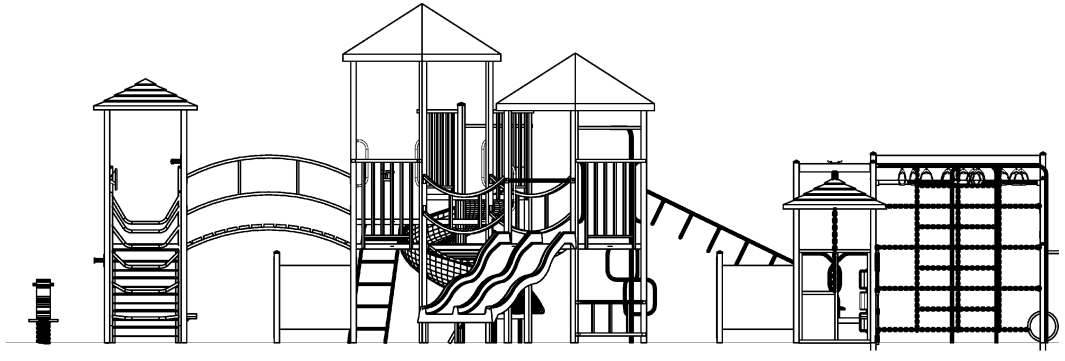

**LEFT SIDE VIEW**

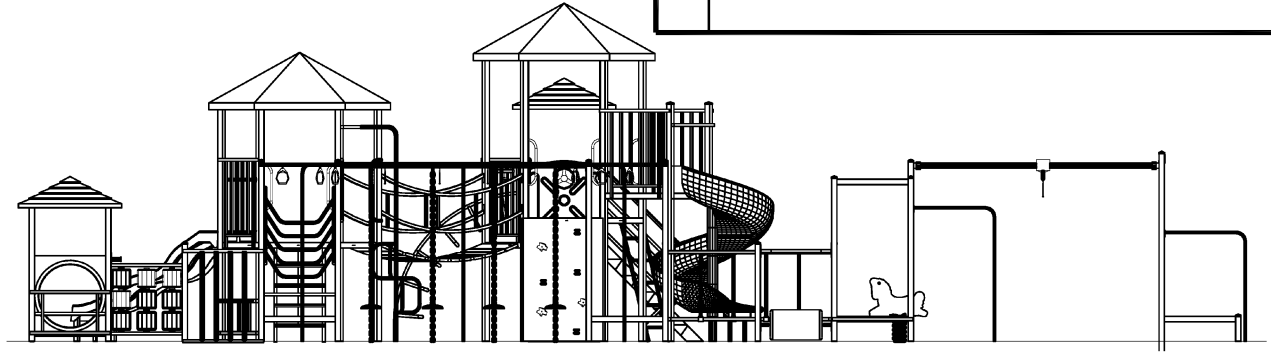

**FRONT VIEW**

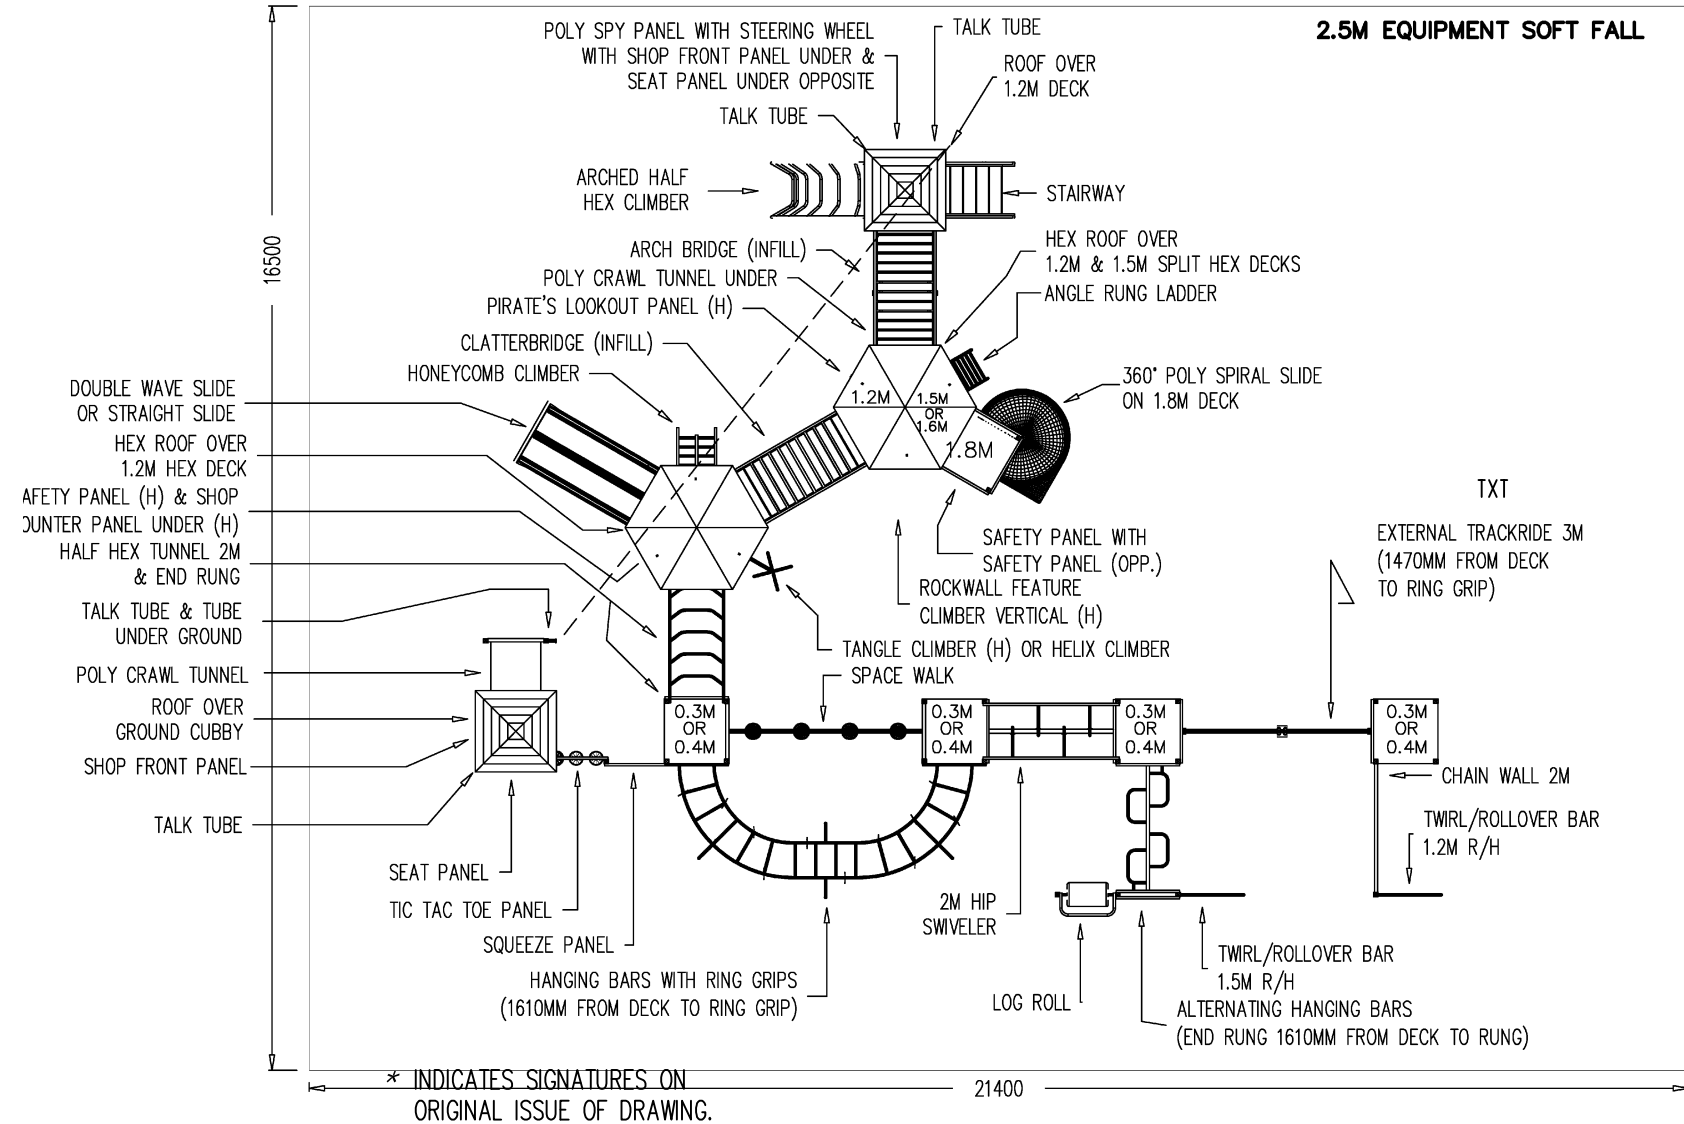

DATUM: -	GRID: -	SURVEYOR: -	DESIGNED: <i>MIRACLE 4/2004</i>	APPROVED: * <i>R. KORENHOF 30/4/2004</i> PP COORDINATOR INFRASTRUCTURE PROJECTS
SCALE: N.T.S.	DESIGN ARCHIVE: V:\TECHNICAL SERVICES DESIGN ARCHIVE		DRAWN: <i>J.W.T. 4/2004</i>	APPROVED: * <i>R. KORENHOF 30/4/2004</i> MANAGER INFRASTRUCTURE
DRAWING ARCHIVE: V:\TECHNICAL SERVICES DRAWING ARCHIVE	STANDARDS/DOCUMENT CONTROL: * <i>J. TRIMMER 29/4/2004</i> PROJECTS TECHNICAL SUPPORT OFFICER		APPROVED: * <i>D. BLAIR 30/4/2004</i> DIRECTOR TECHNICAL SERVICES	

**PARK FACILITIES**  
**PLAYGROUND EQUIPMENT**  
**STANDARD PLAYGROUND "B"**  
**PLAN**  
**SHEET 2 OF 3**  
 LOCALITY: STANDARD

<b>CITY OF WANNEROO</b> <b>TECHNICAL SERVICES</b>				
<b>INFRASTRUCTURE SERVICES</b>				
FILE No.	DRAWING No	SHEET	REVISION	ORIGINAL DRG. SIZE
	<b>TS 51 - 7 - 0</b>			<b>A3</b>