



No	REVISION	BY	DATE	AUTH
A.	DRAFT COPY	A.D.	10/2003	
0.	ISSUED FOR CONSTRUCTION	A.D.	10/2003	

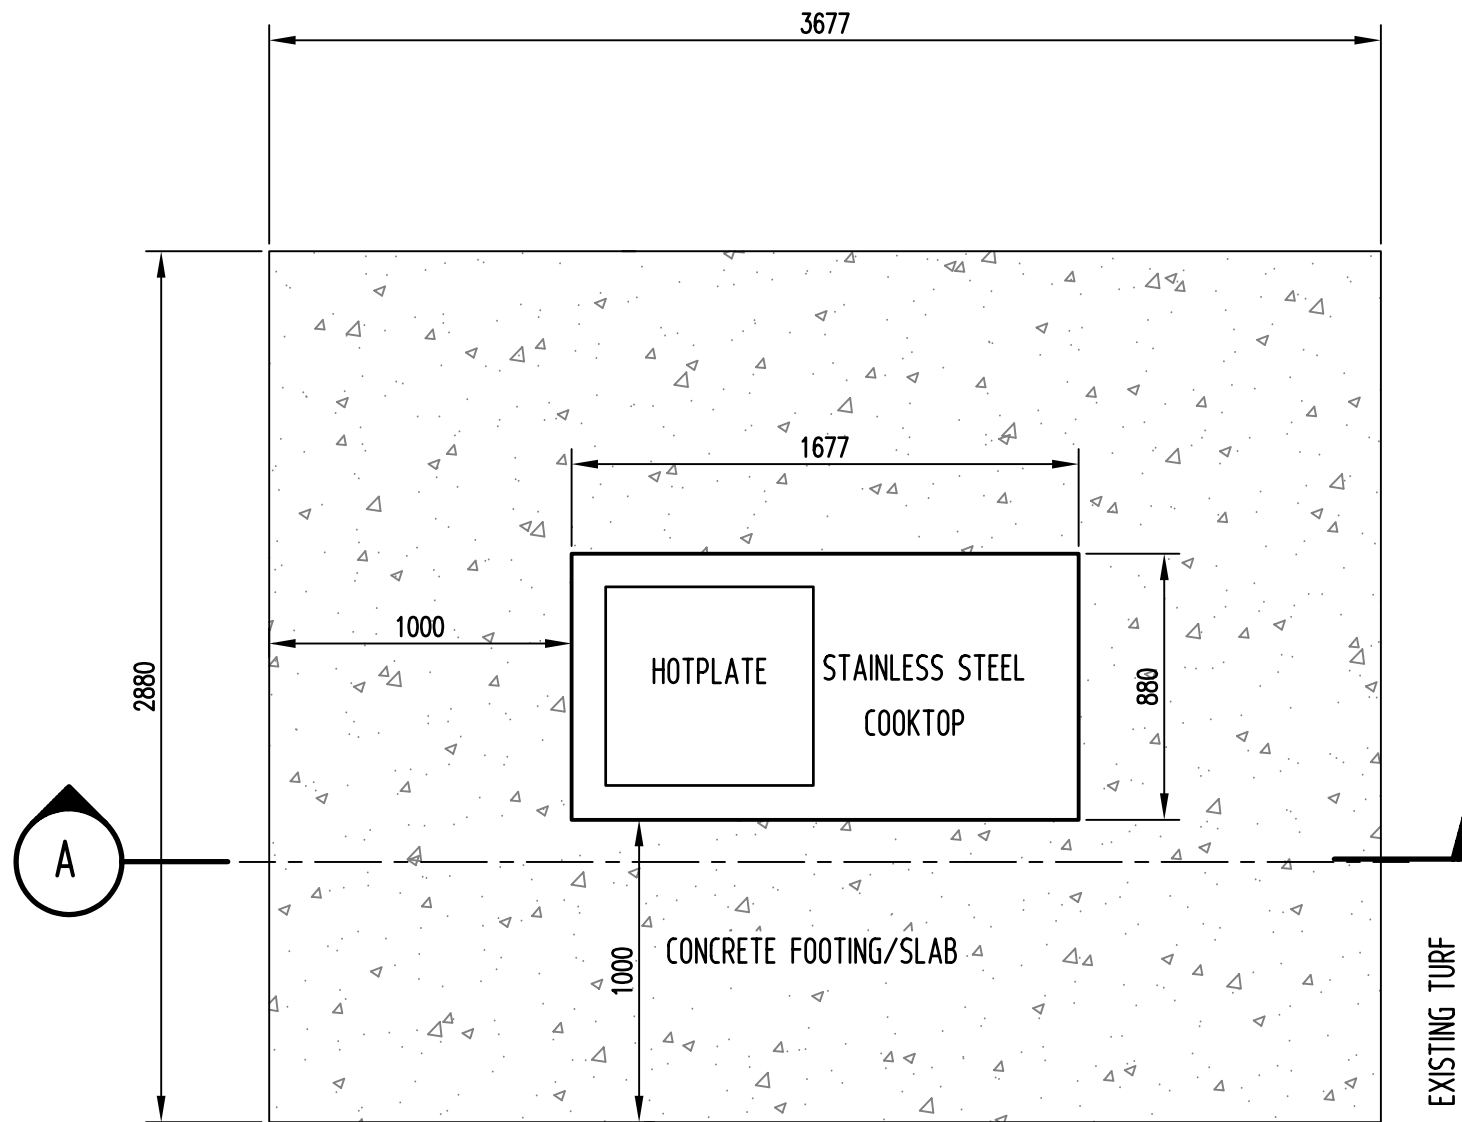

PLAN VIEW

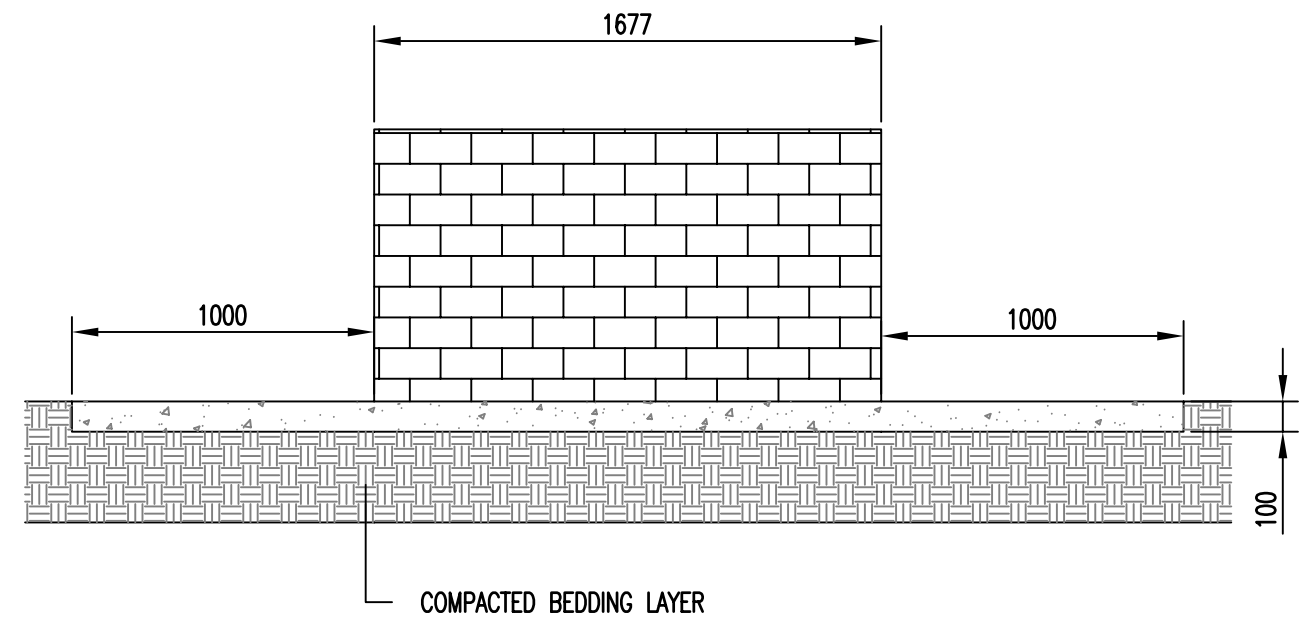

SECTION A

\* INDICATES SIGNATURES ON ORIGINAL ISSUE OF DRAWING.

DATUM: -	GRID: -	SURVEYOR: -	DESIGNED: <i>B. CARTER</i> 10/2003	APPROVED: * <i>J. SOBON</i> 3/11/2003 COORDINATOR INFRASTRUCTURE PROJECTS	<b>PARK FACILITIES</b> BBQ DIMENSIONS AND ALIGNMENT OF CONCRETE FOOTINGS SHEET 1 OF 1 LOCALITY STANDARD	<b>CITY OF WANNEROO</b> <b>TECHNICAL SERVICES</b> <b>INFRASTRUCTURE SERVICES</b>						
SCALE: 1:25	SCALE IN METRES		DRAWN: <i>A. DZIEDZIC</i> 10/2003	APPROVED: * <i>R. KORENHOF</i> 3/11/2003 MANAGER INFRASTRUCTURE				FILE No.	DRAWING No	SHEET	REVISION	ORIGINAL DRG. SIZE
DESIGN ARCHIVE: V:\TECHNICAL SERVICES DESIGN ARCHIVE	DESIGN CHECKED: * <i>B. CARTER</i> 1/11/2003 COORDINATOR PARKS	STANDARDS/DOCUMENT CONTROL: * <i>J. TRIMMER</i> 31/10/2003 PROJECTS TECHNICAL SUPPORT OFFICER	APPROVED: * <i>D. BLAIR</i> 3/11/2003 DIRECTOR TECHNICAL SERVICES	<b>TS 51 - 1 - 0</b>				<b>A3</b>				